


25/6 '9003

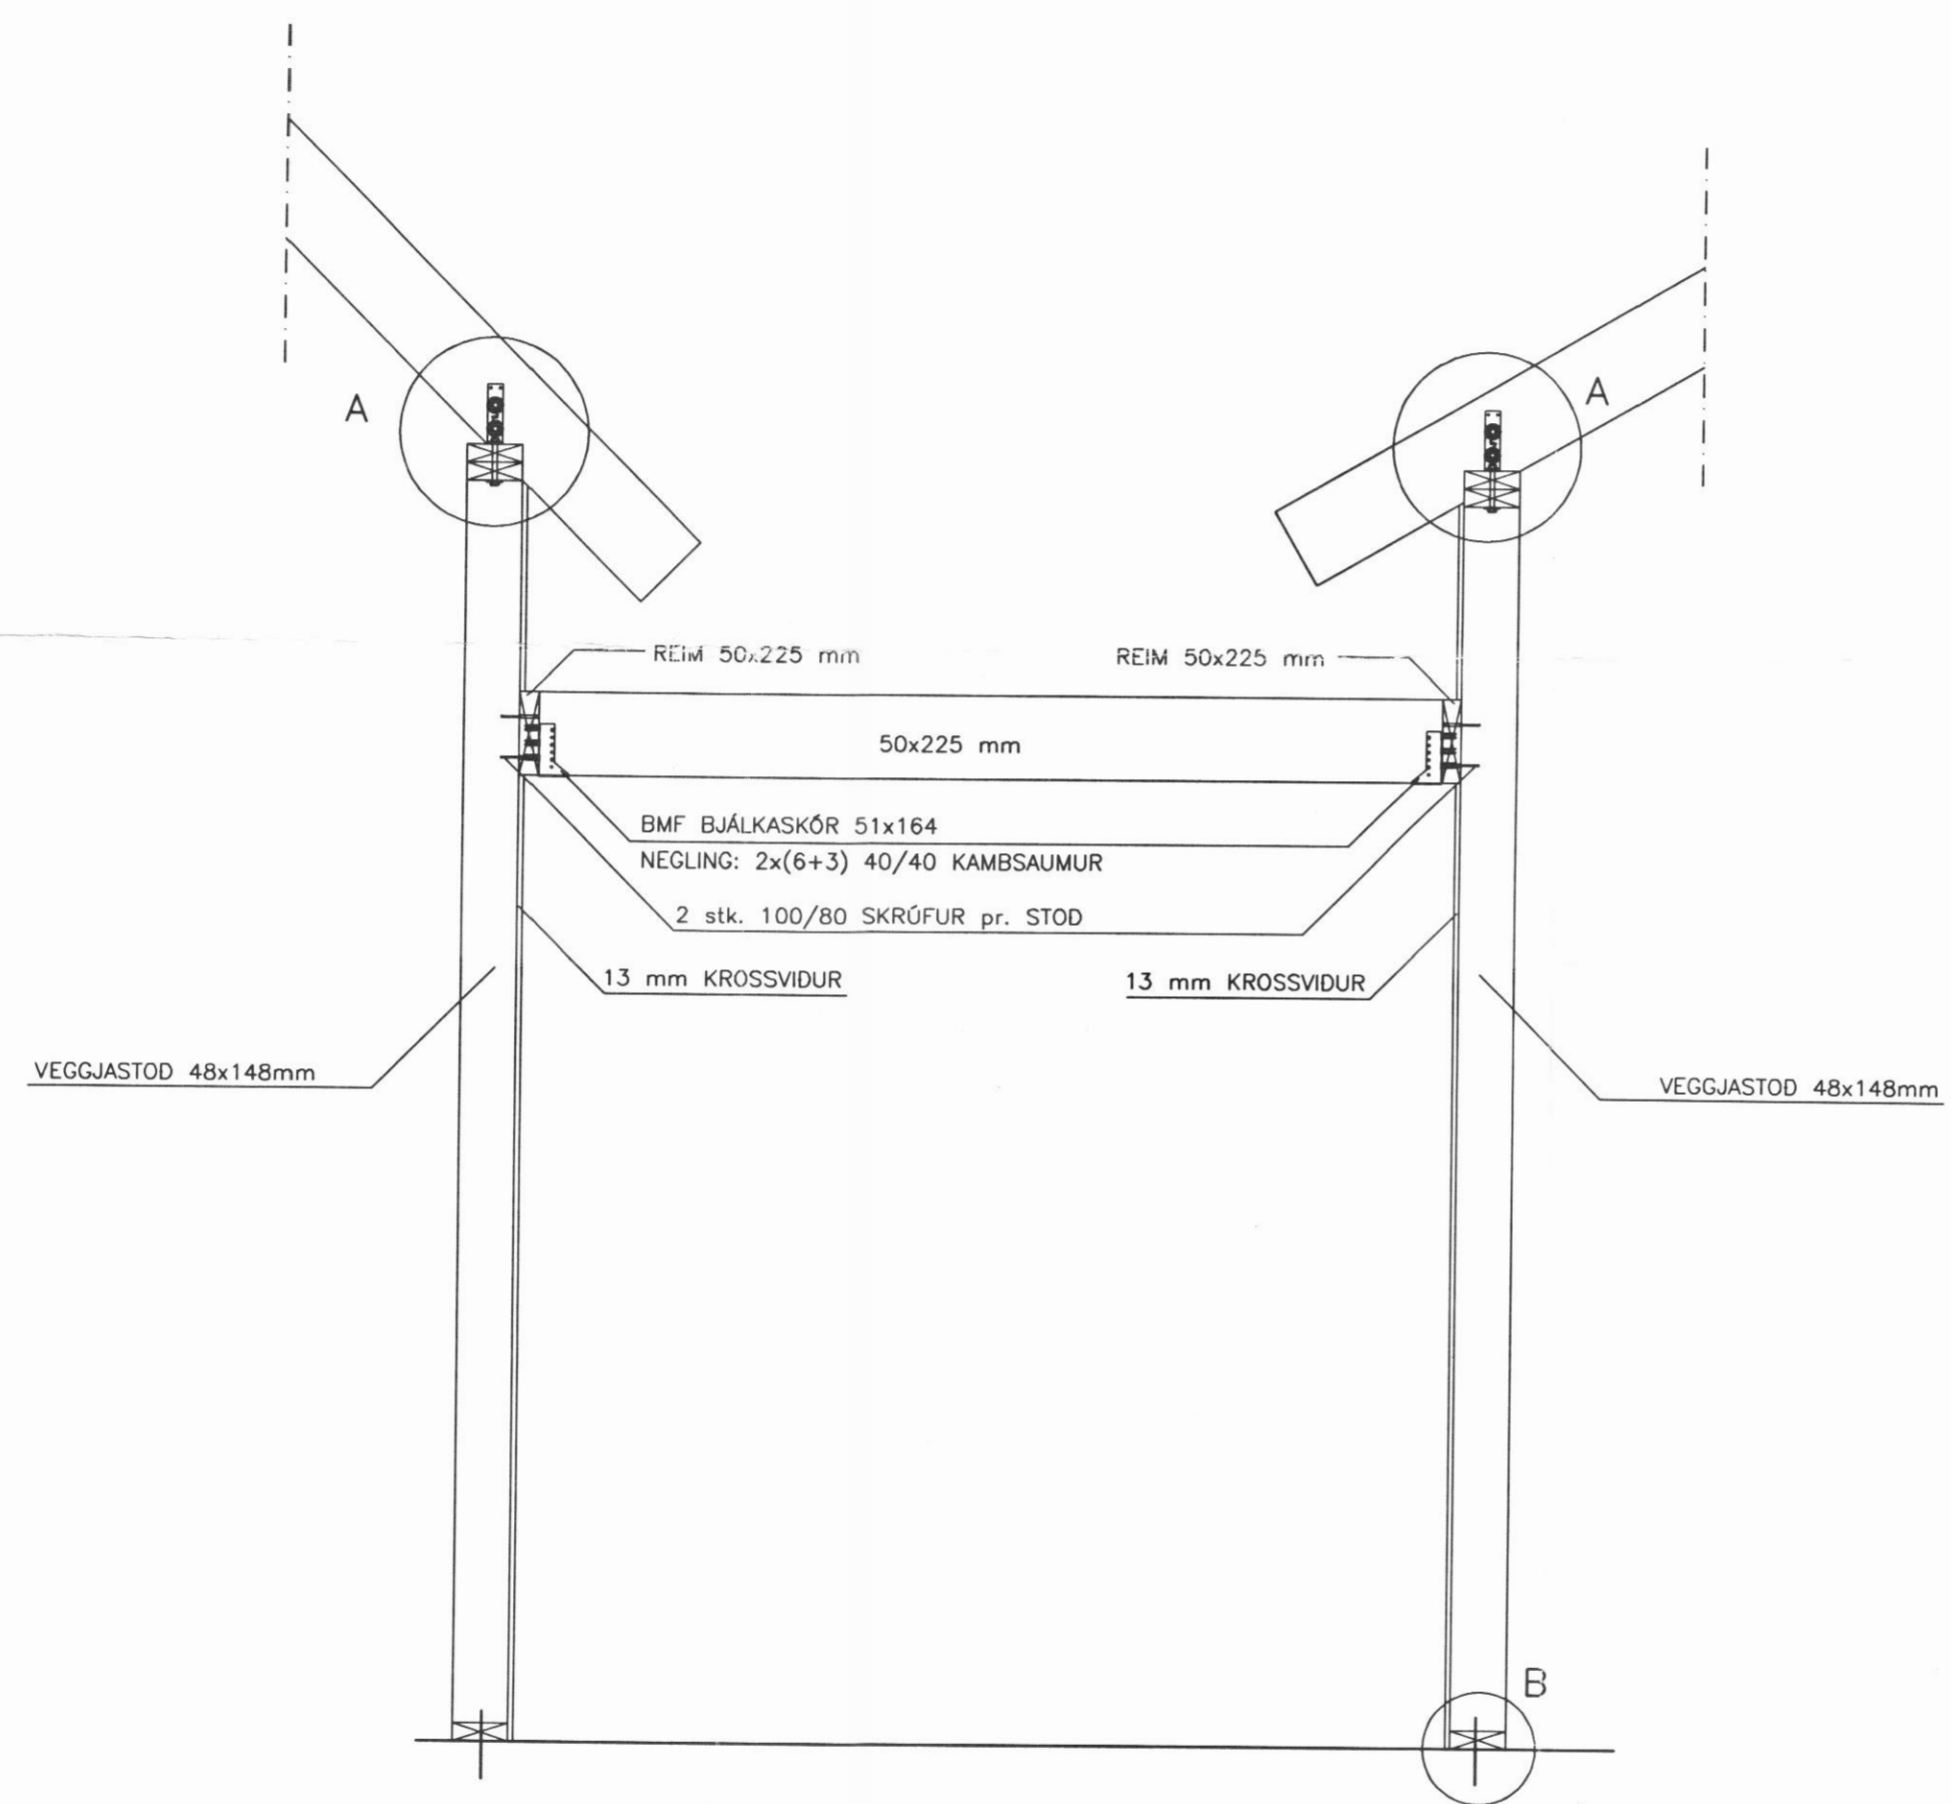

SNID D-D, 1:20



ATH.

SJÁ ALMENNAR SKÝRINGAR Á TEIKNINGU NR. 700

ÁRNI GUNNAR KRISTJÁNSSON FTFÍ  
HELGAMAGRASTRÆTI 22 600 AKUREYRI S: 462 2022

VERKHEITI			
JÖRFATÚN SVARFAÐARDAL			
HEITI TEIKNINGAR			VERK NR. Á02-010
ÞAKVIRKI, SNID D-D			TEIKNING NR. 713
HANNAÐ ÁGK	TEIKNAD ÁGK	YFIRFARID	DAGS 30.05.2003
BREYTT	1	2	3
			KVARDI 1:20