



Almennar skýringar, sjá teikningu nr. 2.07

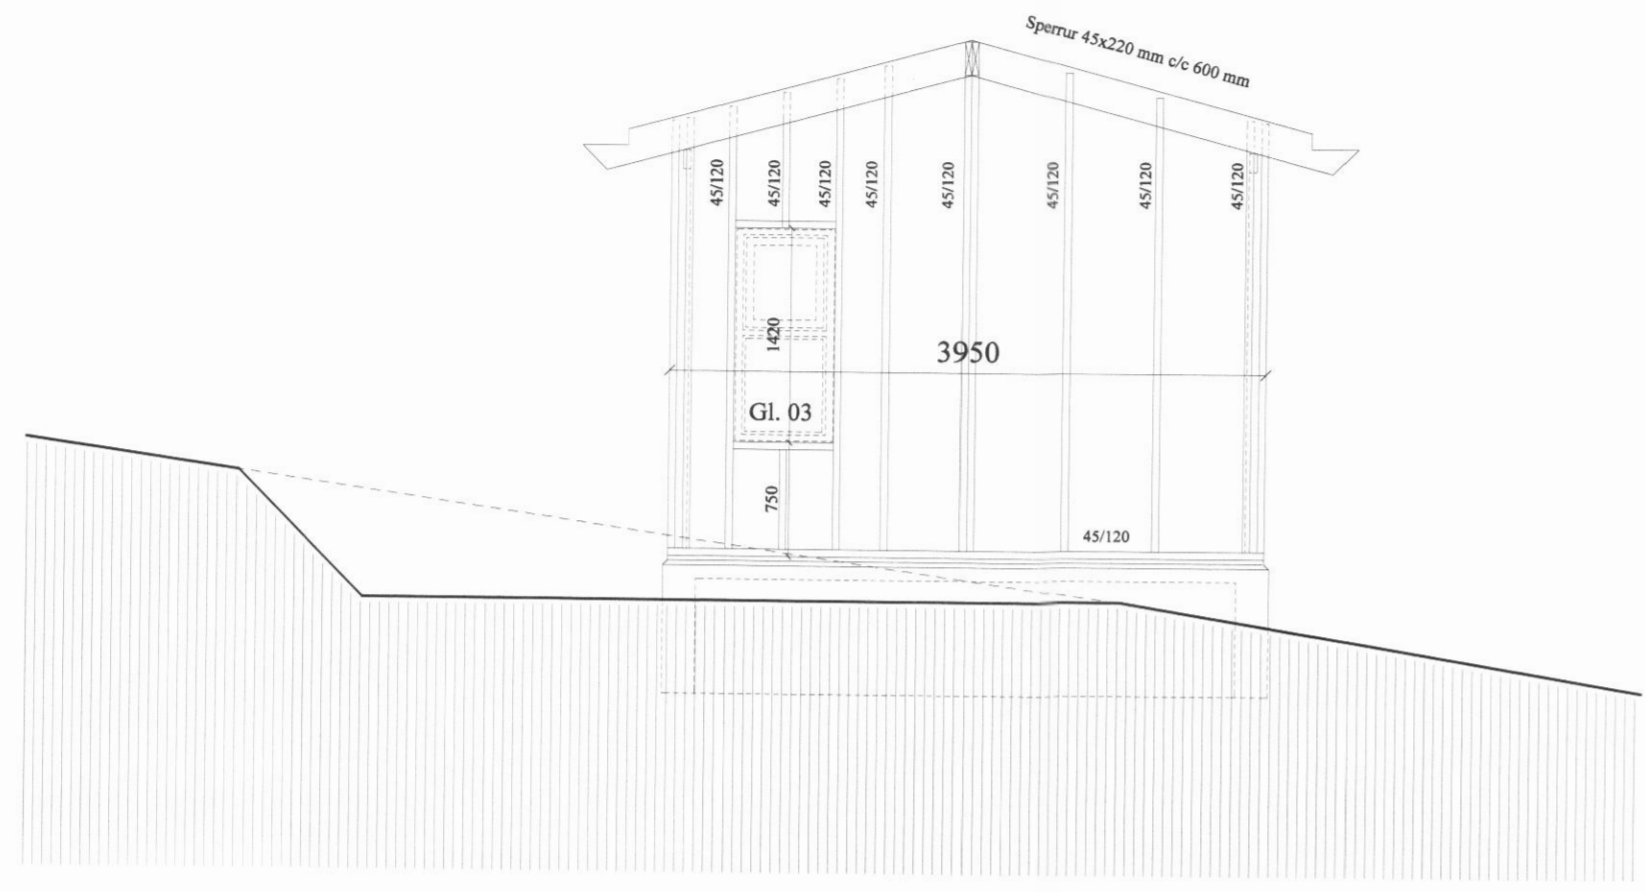


SNEIÐING CC

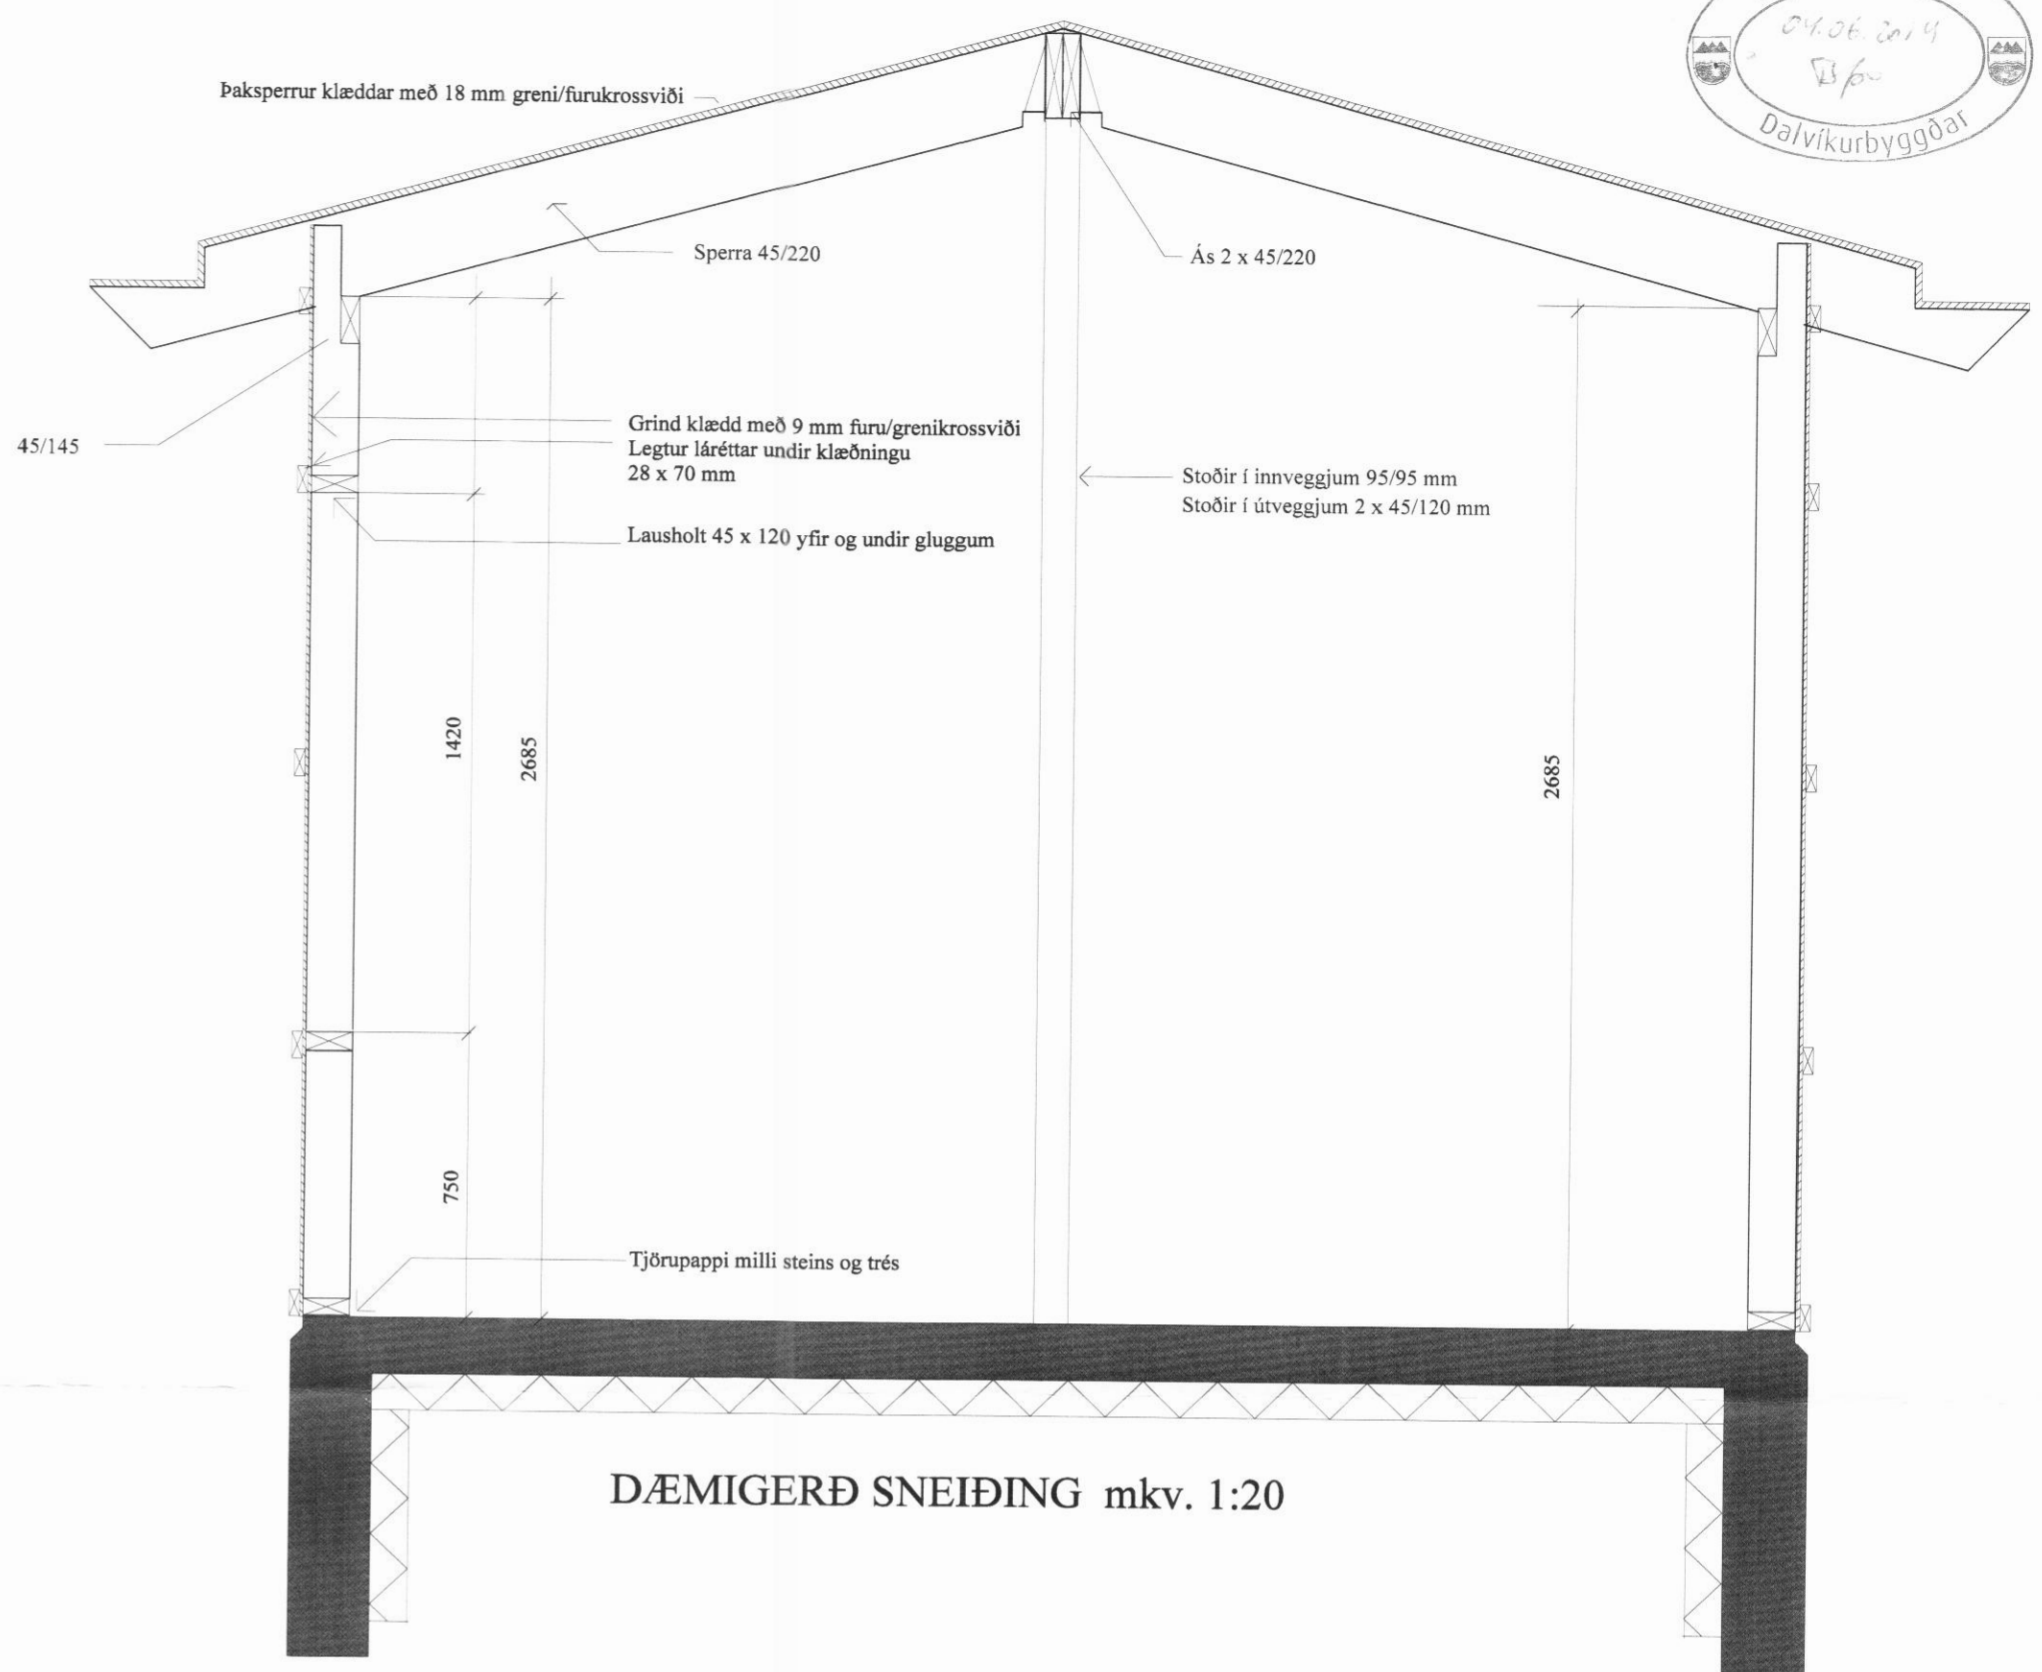

DÆMIGERÐ SNEIÐING mkv. 1:20



SNEIÐING DD

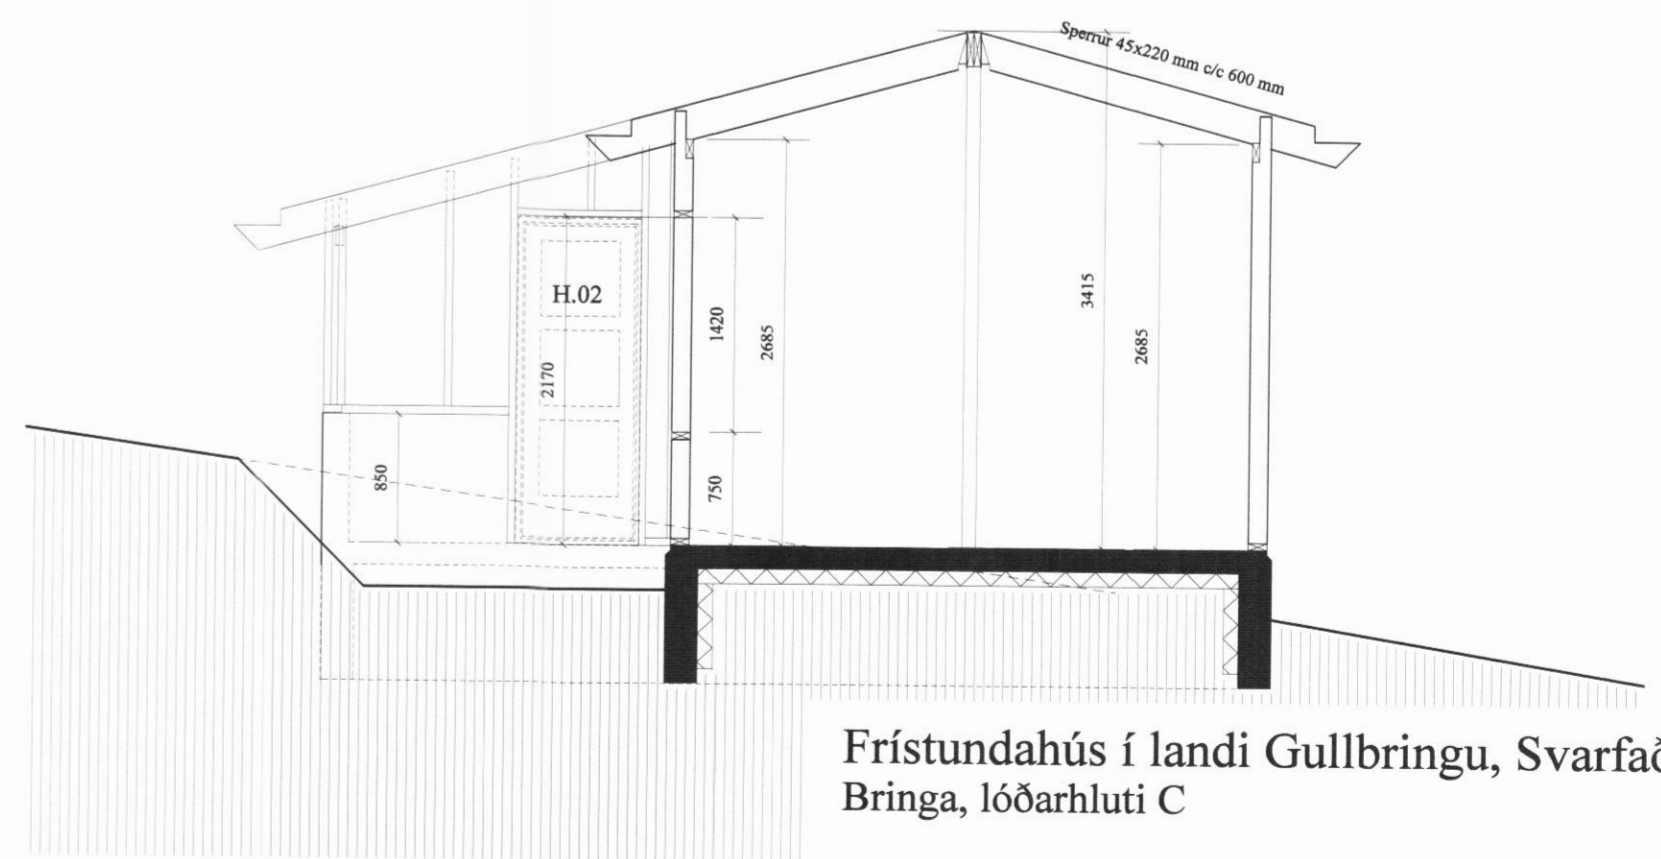

SNEIÐING EE

Frístundahús í landi Gullbringu, Svarfaðardal Bringa, lóðarhluti C

Mkv. 1:50/A2 Grindur, hliðarmyndir, hlutateikn.

ARGOS ehf., Arkitektastofa Grétars og Stefáns Eyjarslóð 9, 101 Rvík. s. 552 1760 argos@argos.is 10. apríl 2014

GStÓ ehf
Gunnar St. Ólafsson, verkfr. - Bragagötu 28 / Laugavegi 3, 101 Rvk.
gsto@simnet.is - gsm: +354 893 2680 - vinna: +354 562 8770

Gunnar St. Ólafsson 36545-8099

ARGOS 140147-4579 2.06