


SÖKKULSKAUT 1:50

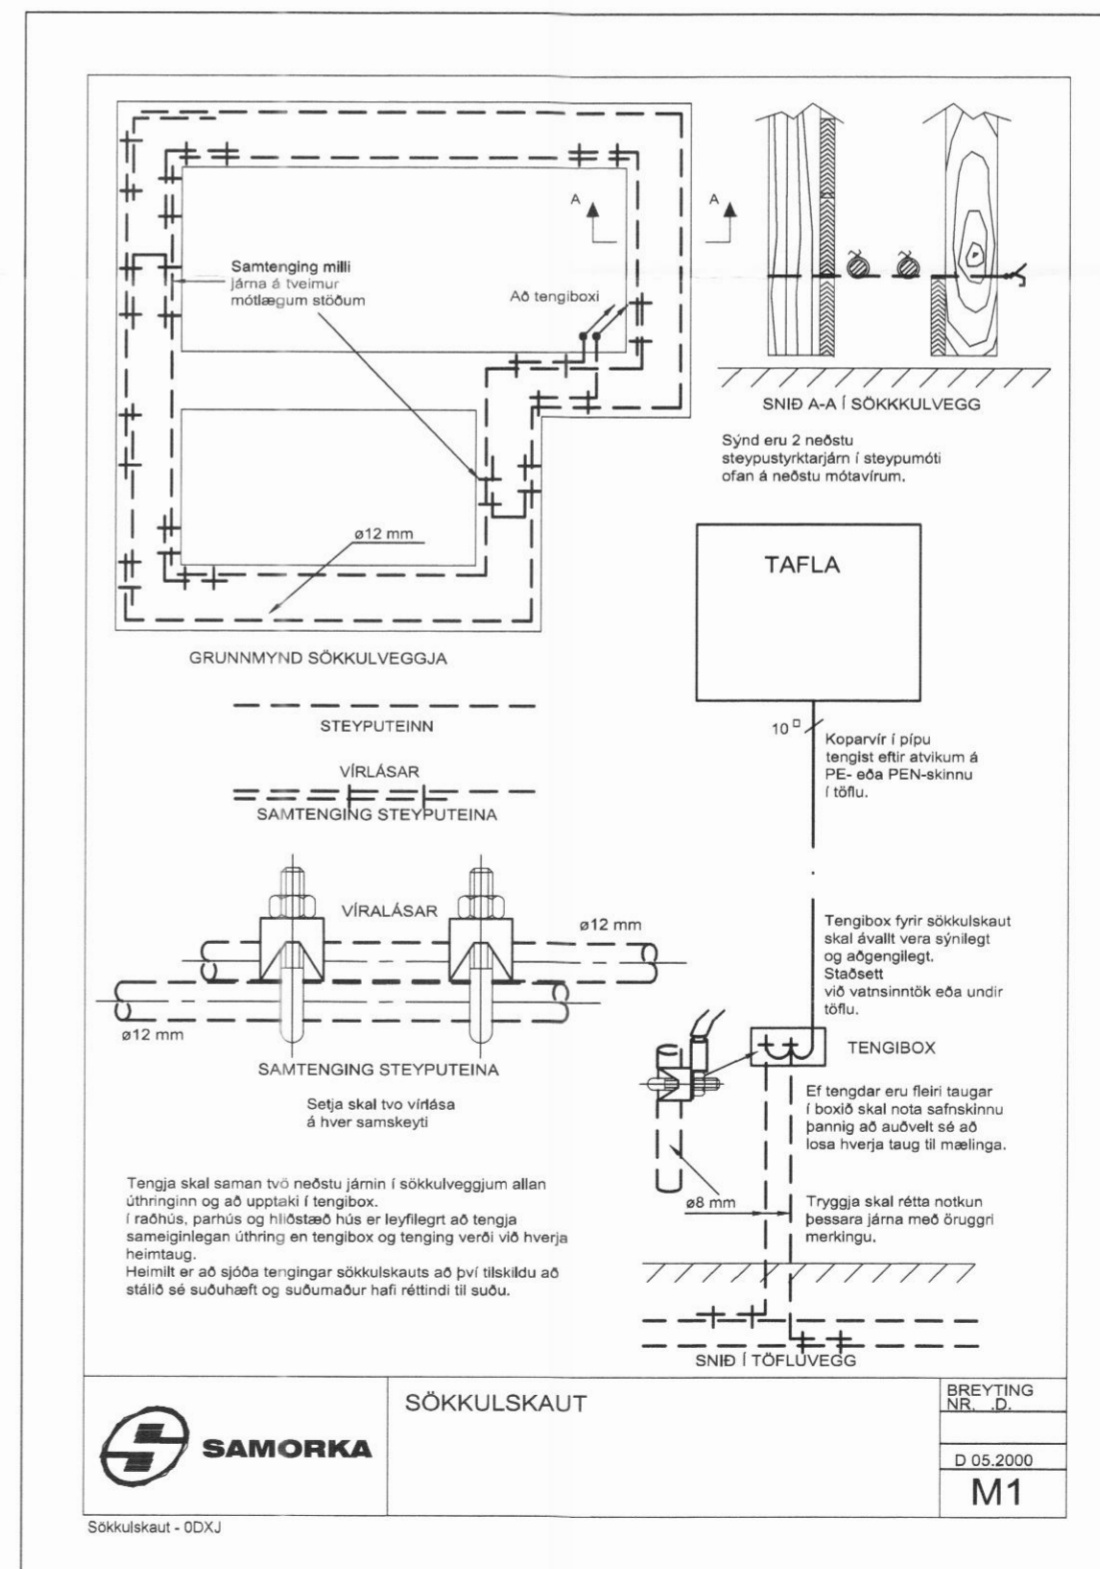

SÖKKULSKAUT

BREYTING NR. D.
D 05.2000
M1

Sökkulskaut - DDJ



ÚTGÁFUFERILL			
ÚTG.	DAGS.	SKYRINGAR	SAMB.
A	-	Vinnutekning	
DAGS. UNDRISKR.		NAFN OG KT. SAMRÆMINGARHÖNNUNGAR	
-		STEFÁN ÖRN STEFÁNSSON 140147-4519	
UNDRISKRIFT SAMRÆMINGARHÖNNUNGAR			



ÖLL AFRITUN TEIKNINGAR. AÐ HLUTA Eða HEILD. ER HÁÐ SKRIFLEGU LEYFI HÖFUNDA.

Verkfræðistofa Jóhanns Indriásonar ehf
 Stórnúli 1, 108 Reykjavík
 Sími 560 5400, Fax 560 5410, Netfang vj@vj.is, Vefvang www.vj.is

HEITI VERKS:

GULLBRINGA
 FRÍSTUNDAHÚS - LÓÐARHLUTI C
 SVARFABARDAL

HEITI TEIKNINGAR			
RAFLAGNIR SÖKKULSKAUT			
MKV:	VERNR:	ÚTGÁFA:	BLAÐNÖMUR:
1:50 A1	5796-600	A	03
HANNAÐ:	TEIKNAD:	RYNT AF:	
ÁJG	IM	ÁJG	
DAGS. ÚTG.		NAFN OG KT. SAMRÆMINGARHÖNNUNGAR	
-		ÁRNI J. GUNNLAUGSSON KT.151148-3959	
DAGS. UNDRISKR.		UNDRISKRIFT SAMRÆMINGARHÖNNUNGAR	
-			