




G-1  
1 stk.

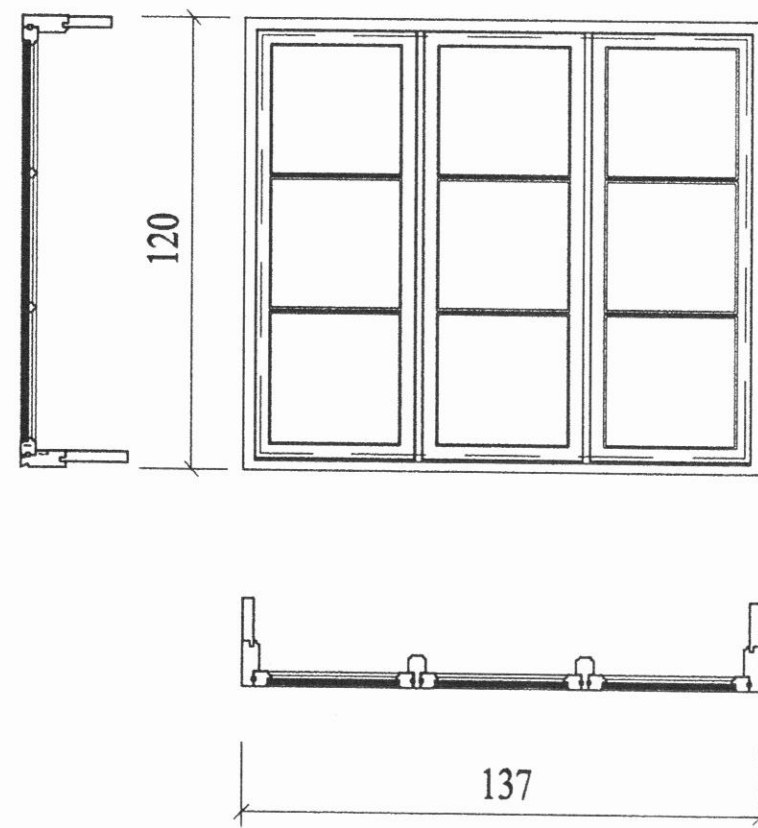


G-2 brunaopnun  
1 stk.

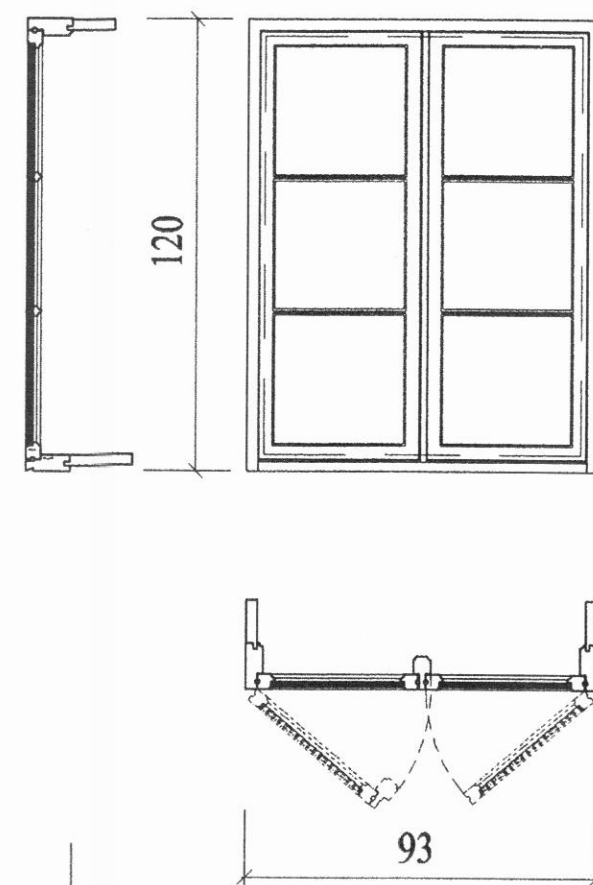


G-3  
3 stk.

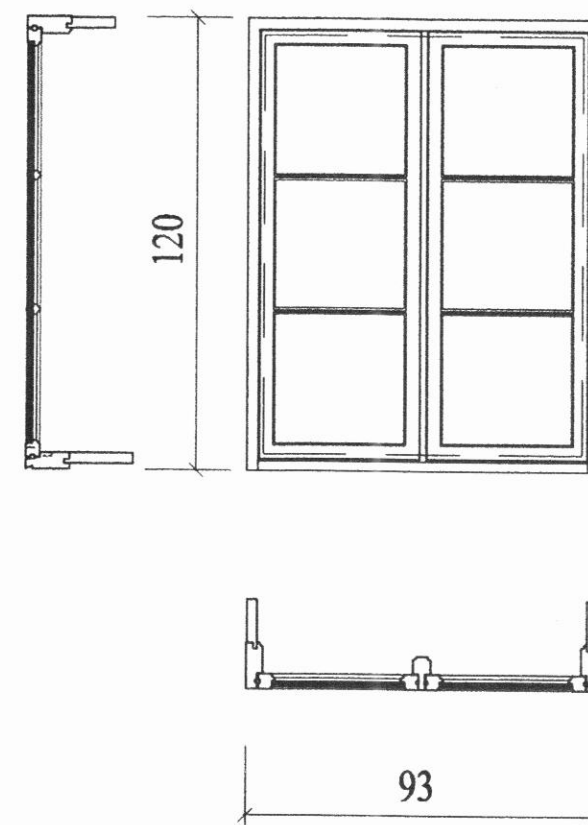




G-4  
1 stk.

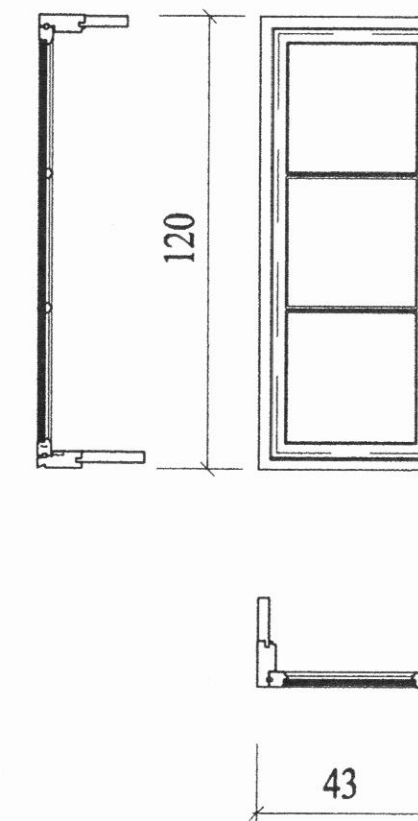

G-5  
3 stk.

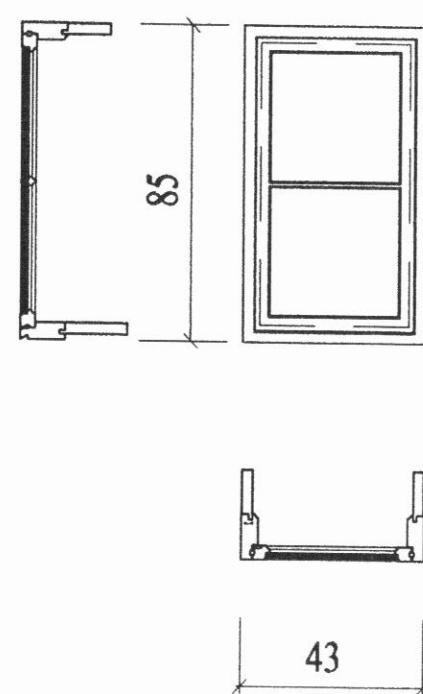

H-1  
1 stk.

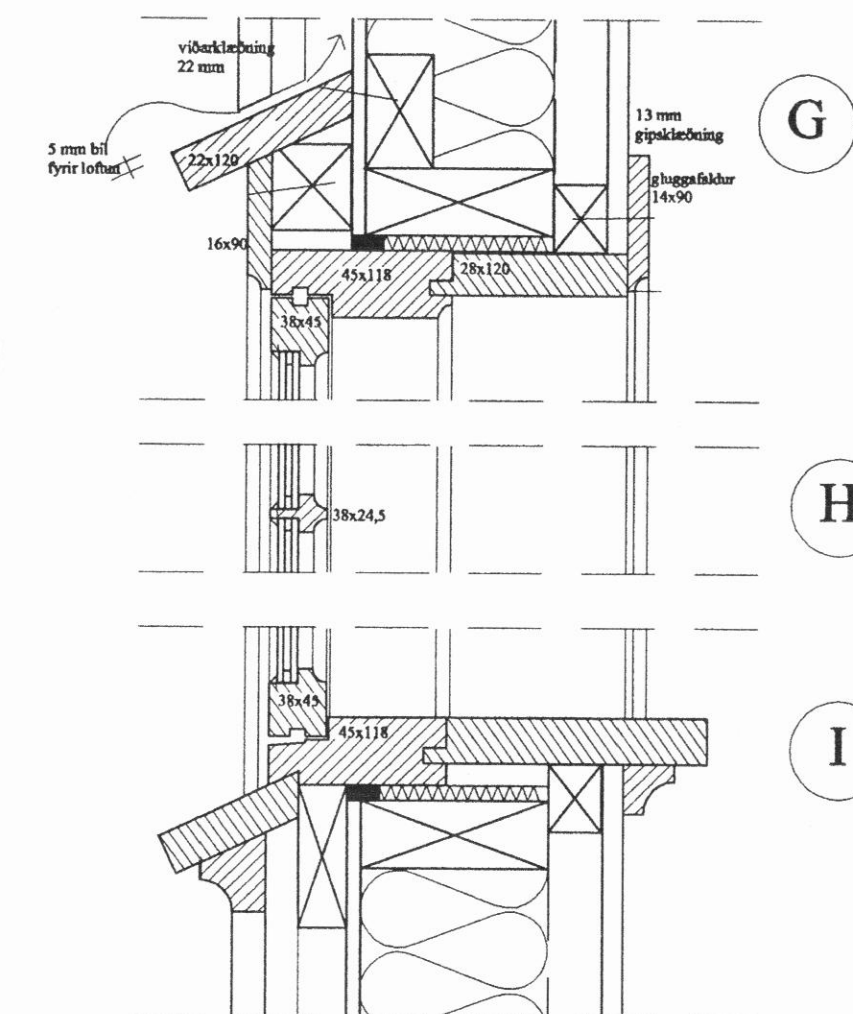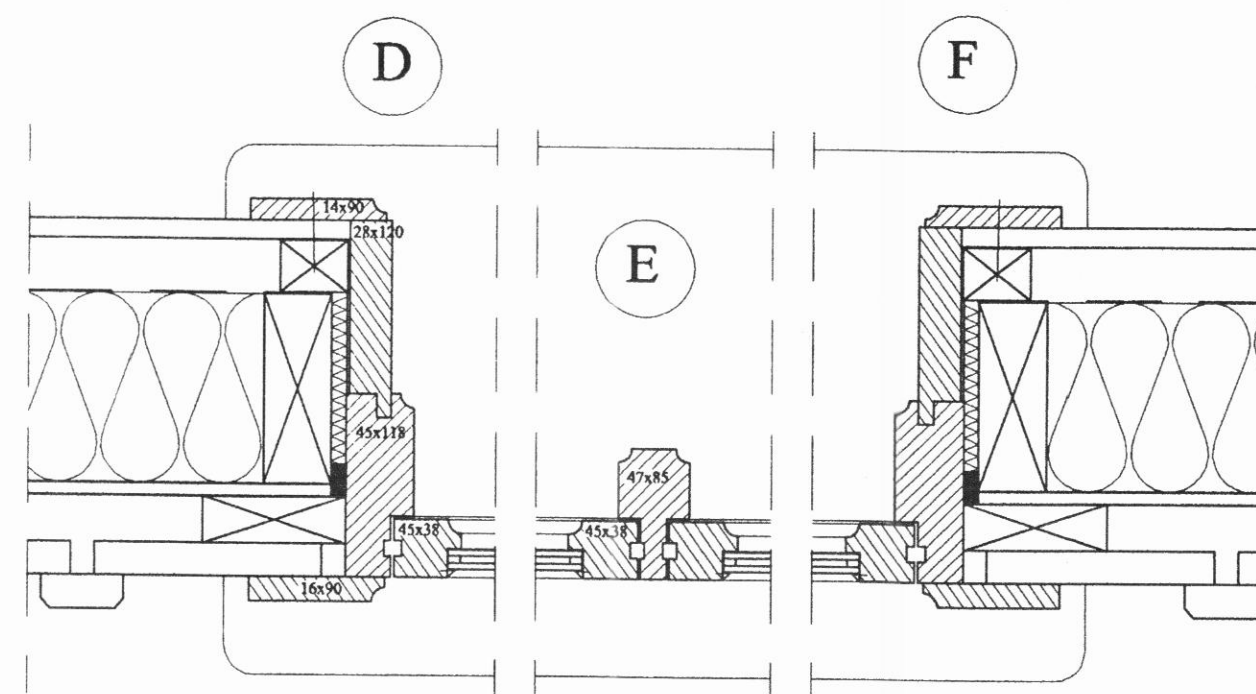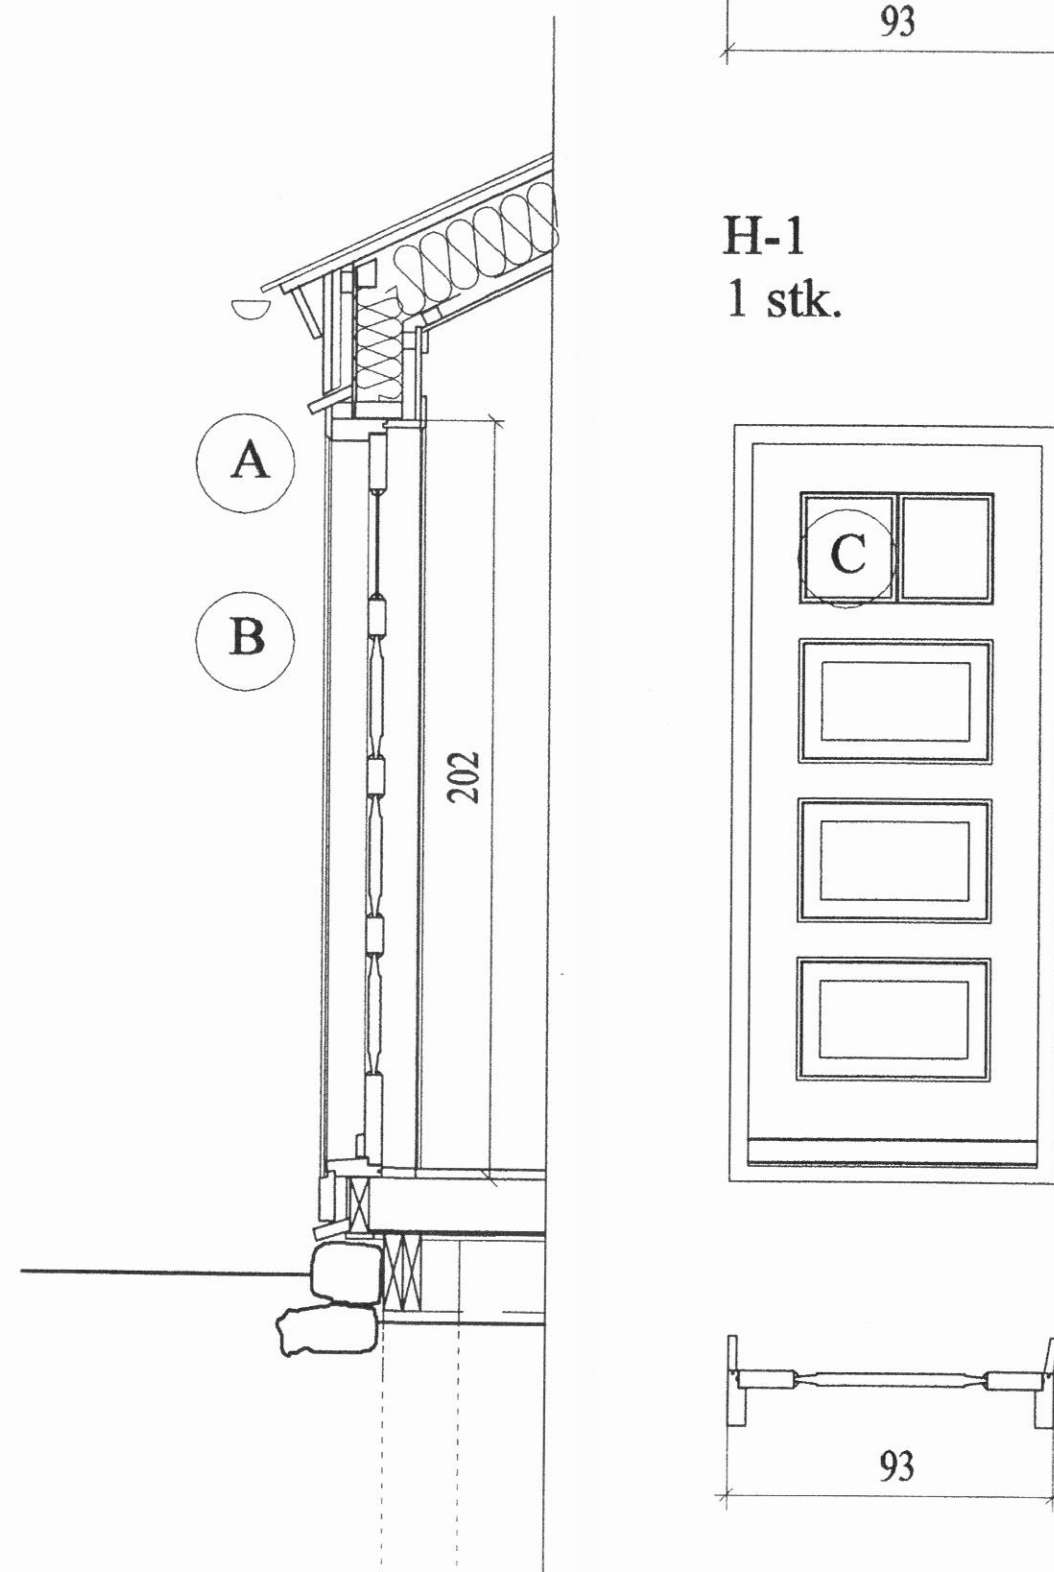

GULLBRINGA - SVARFAÐARDAL

Gluggateikningar

Mkv. 1:20 / 1:5

2.05

júlí 2001

Teiknistofan Skólavörðustíg 28 sf., 101 Reykjavík  
S: 552 1760, fax: 562 1687, netf.: tsk28sf@itn.is