




Gólfgrind 1:50

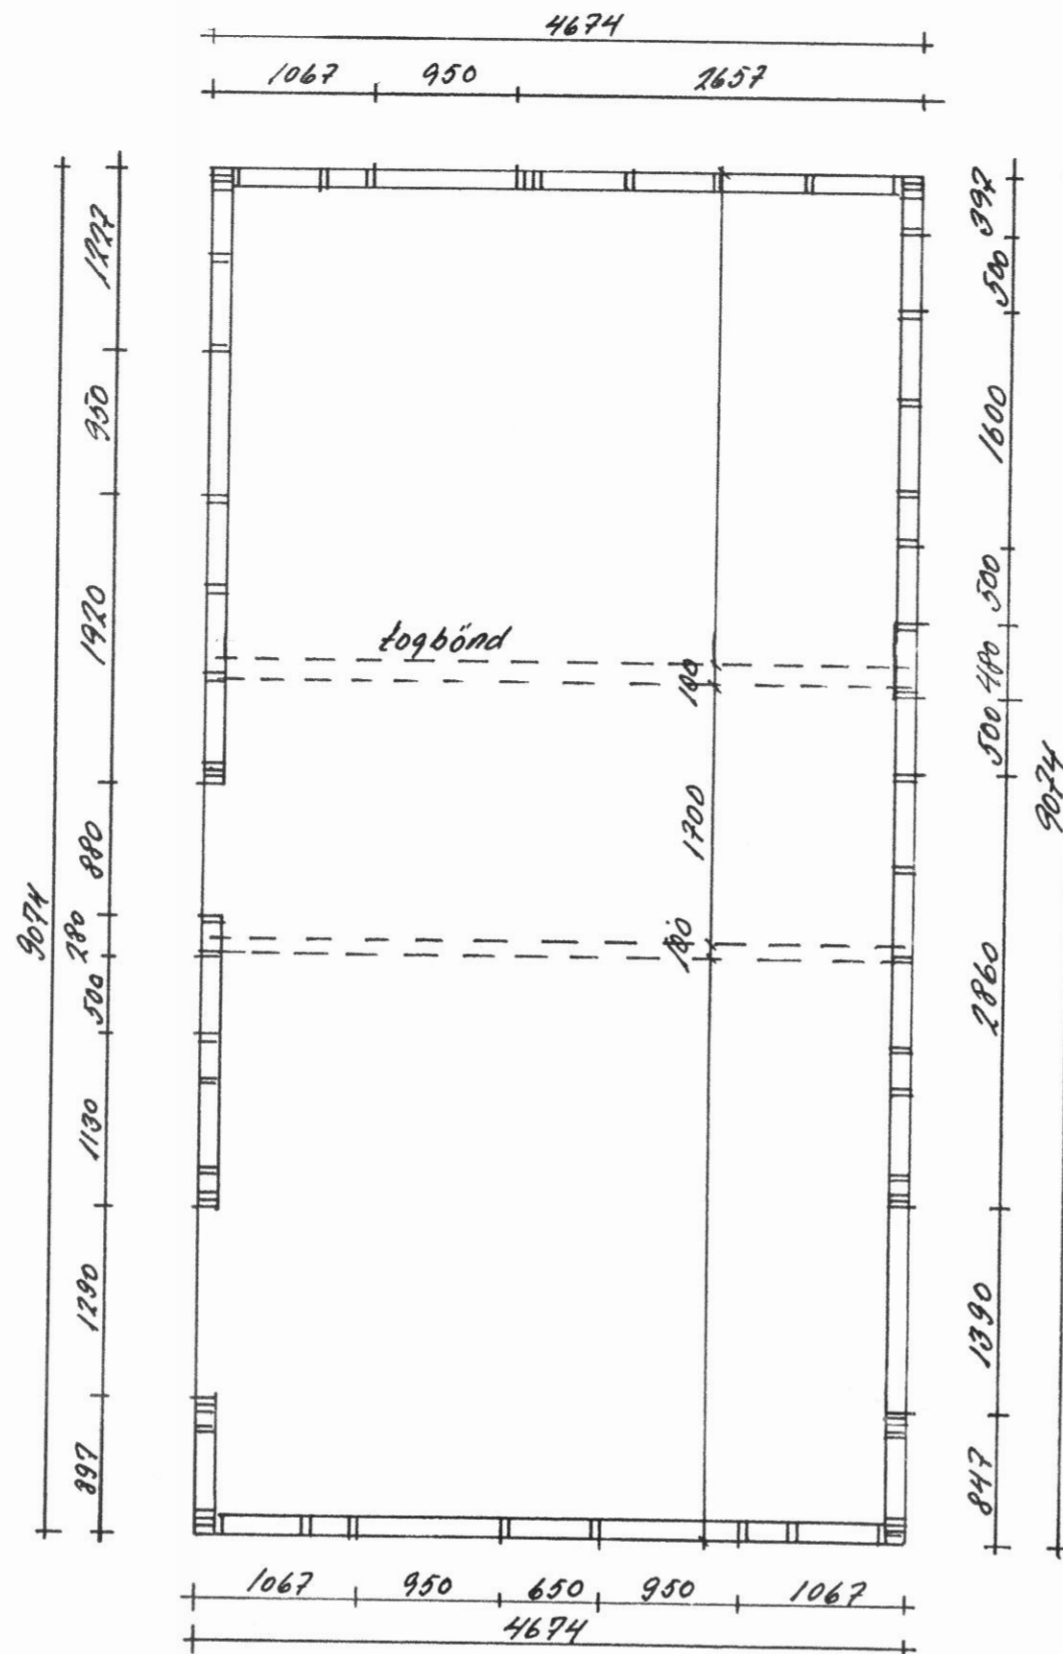


Krummynd veggja 1:50

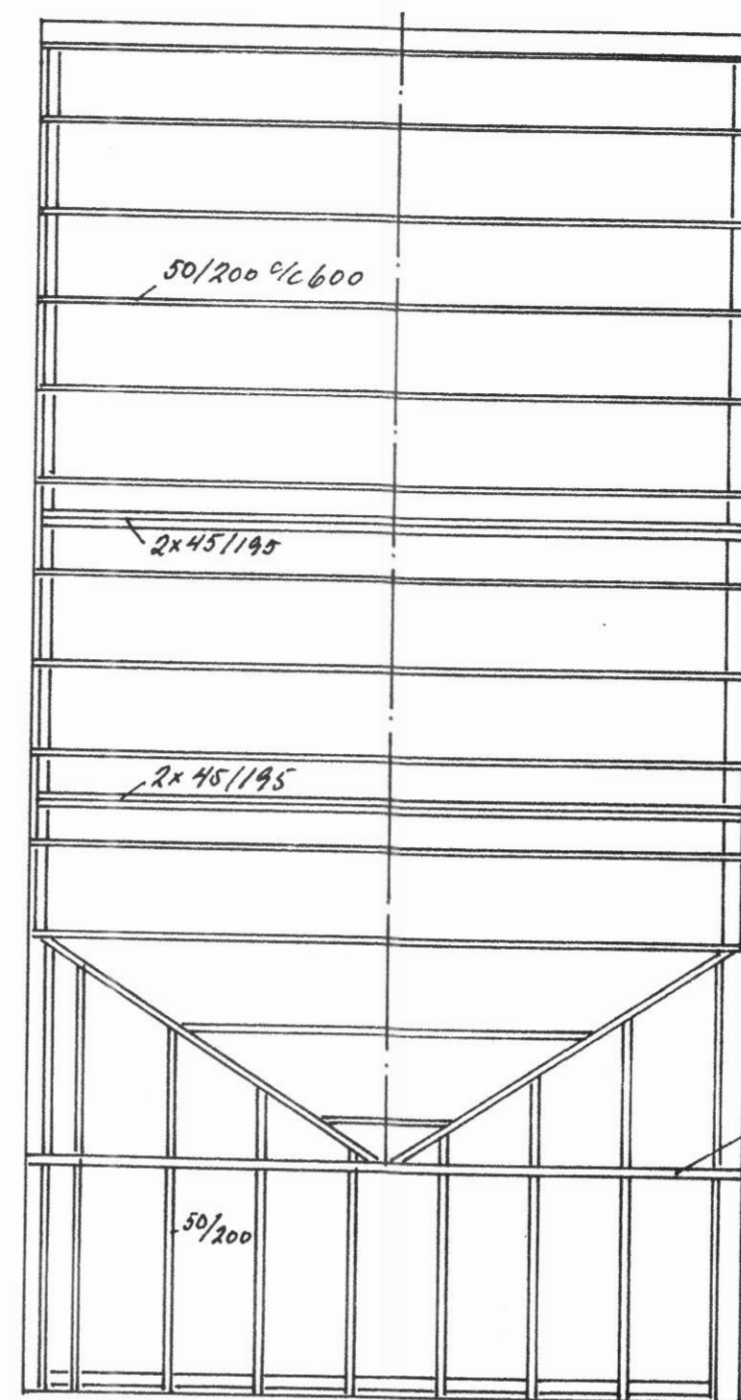

Þakgrind 1:50

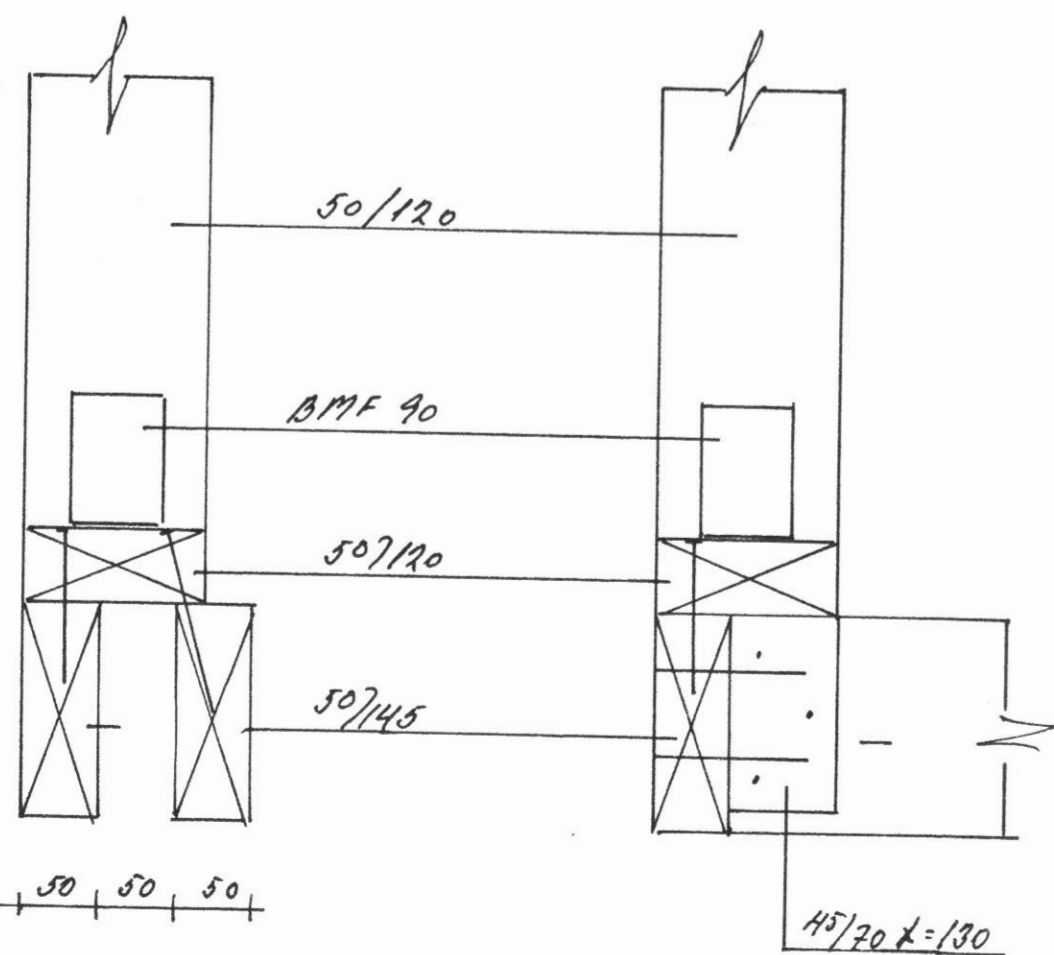

Stöð við gólt 1:5

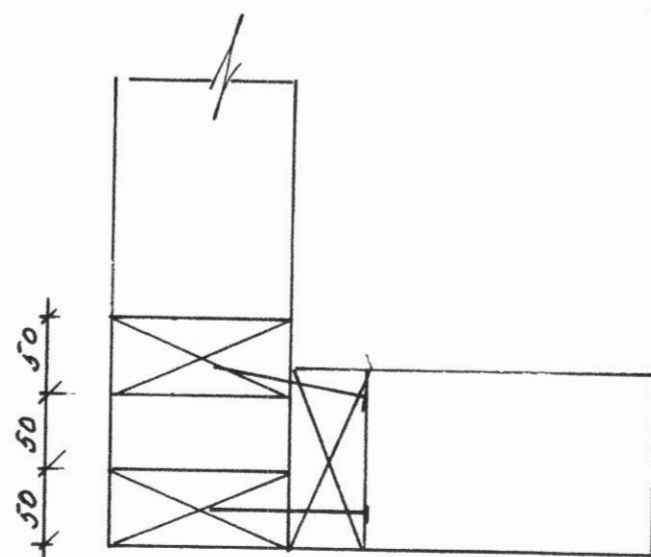

Vegghorn 1:50

GUNNAR ST LAFSSON
 VERKFRÆÐISTOFA LAUGAVEGI 42 - 101 REYKJAVÍK S 91-28770
 FRV SKOLABRAUT 21 - 300 AKRANESI S 93-12210

Snúlfur Þorsteinsson

HANNAD:	YFIRF.
TEIKNAD:	KVARDI:
BREYTINGAR:	
1	
2	
3	
4	
DAGS	NO