




# SÉRMYND A, 1:5

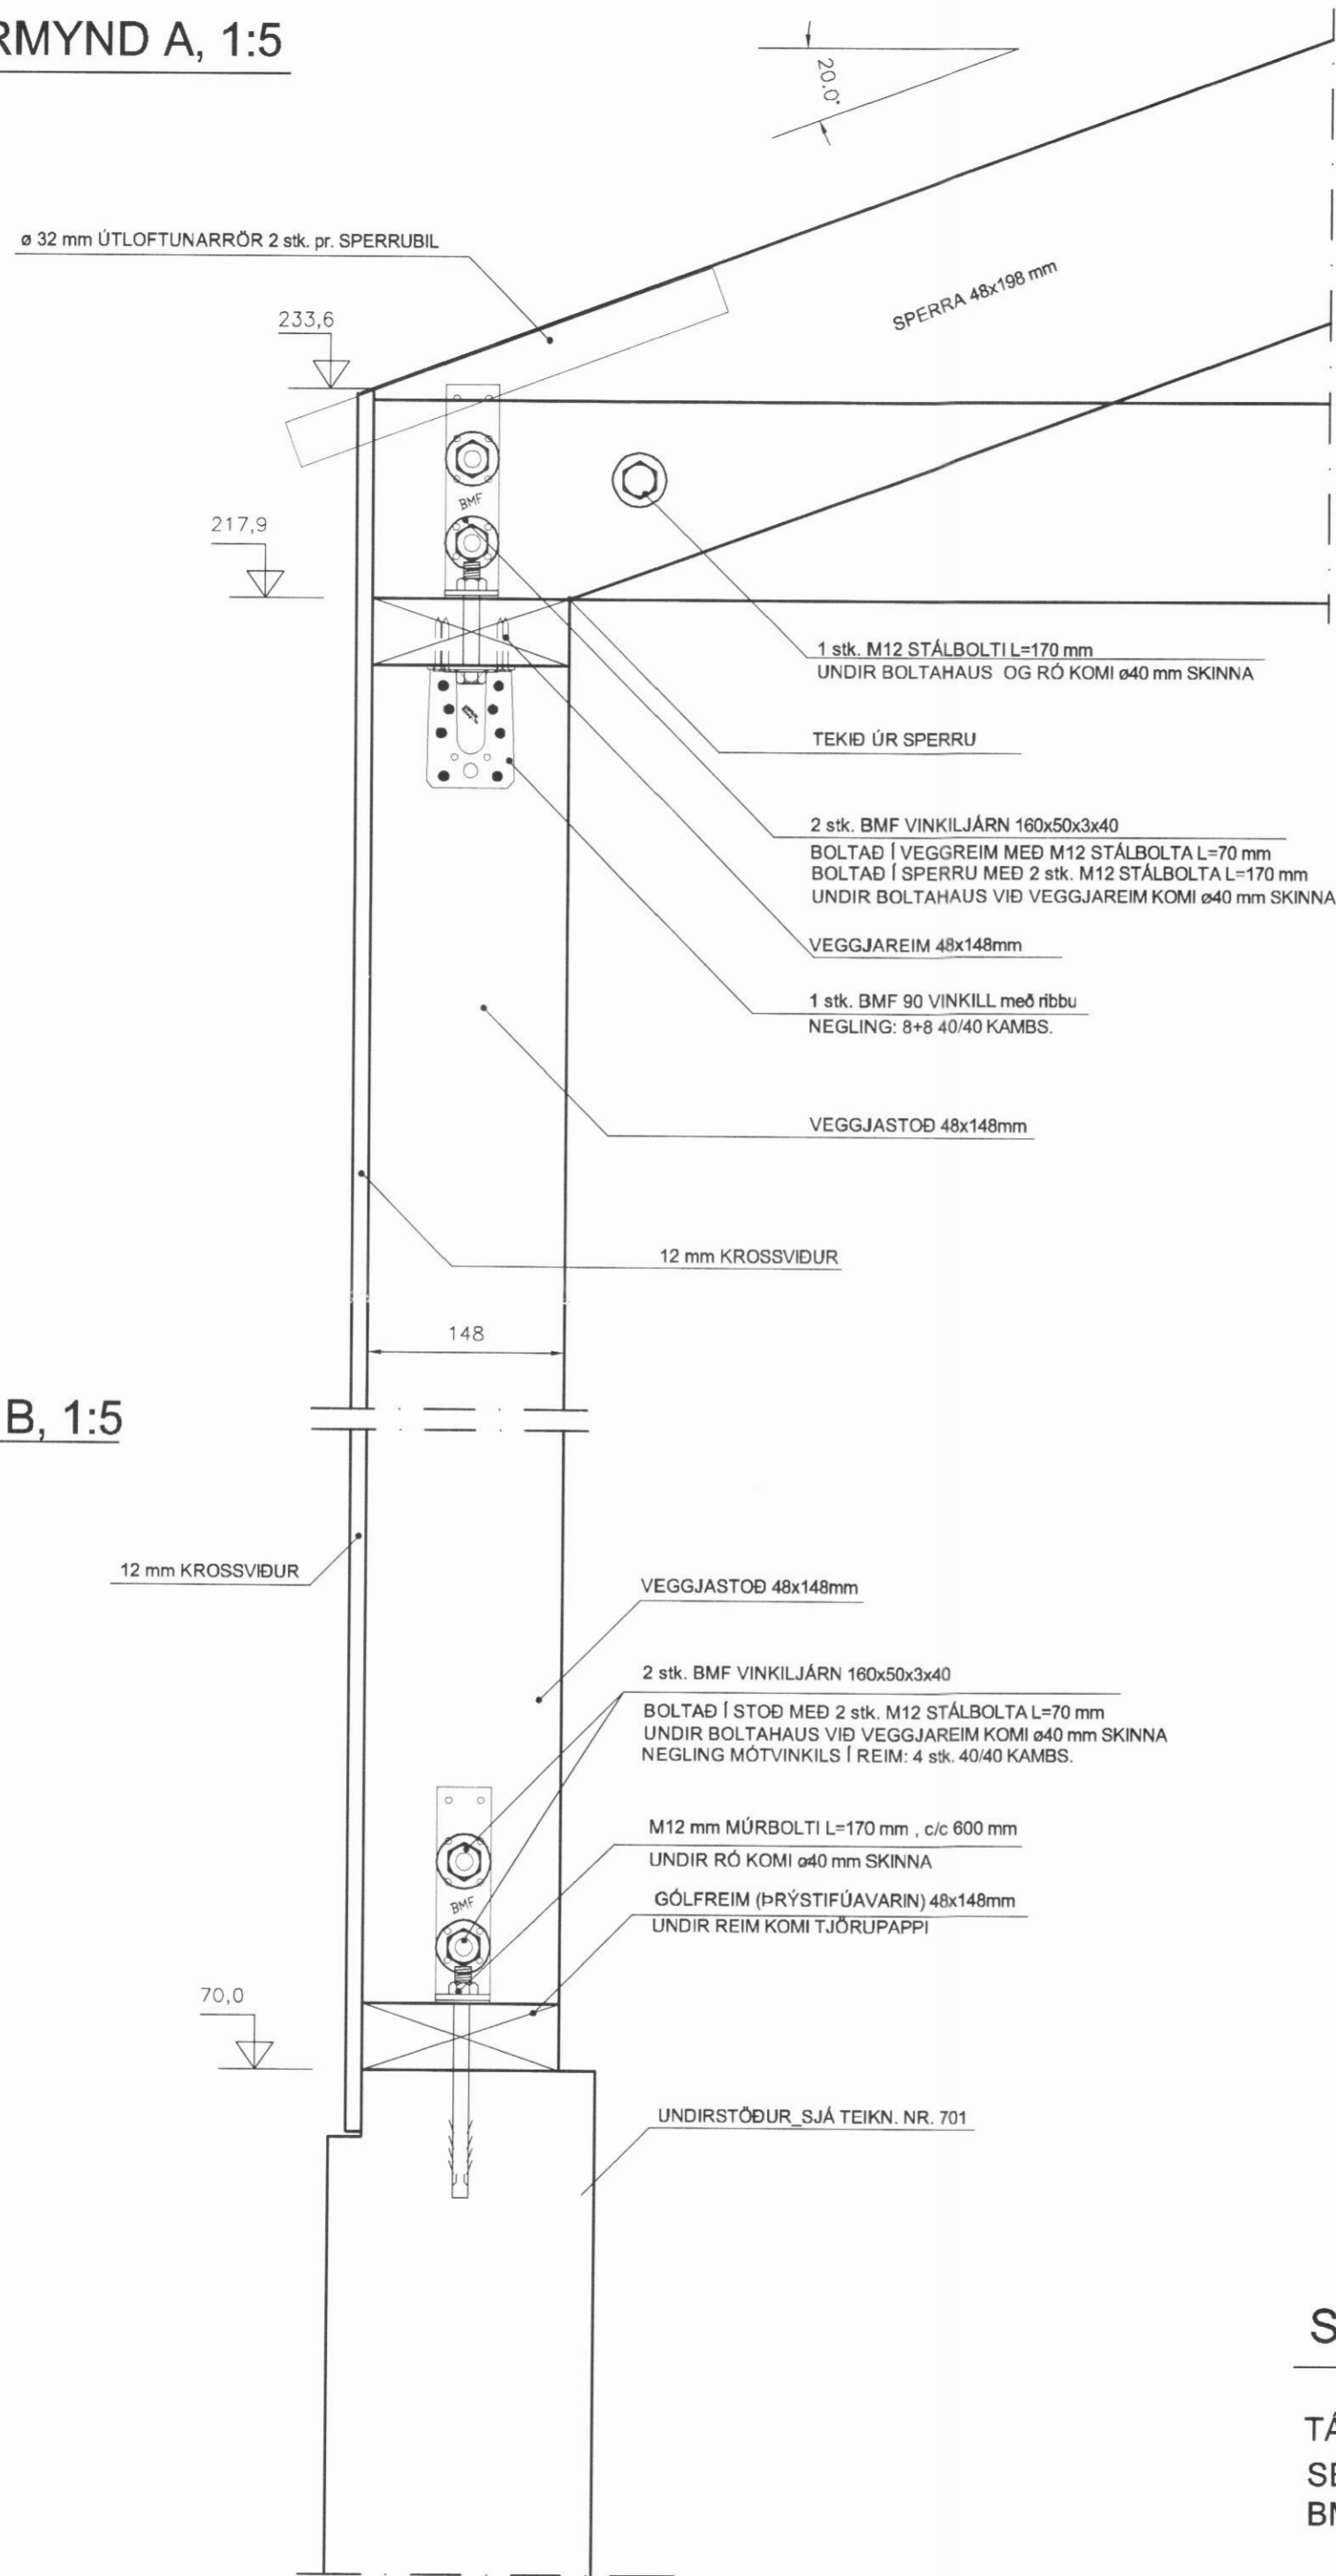


# SÉRMYND B, 1:5

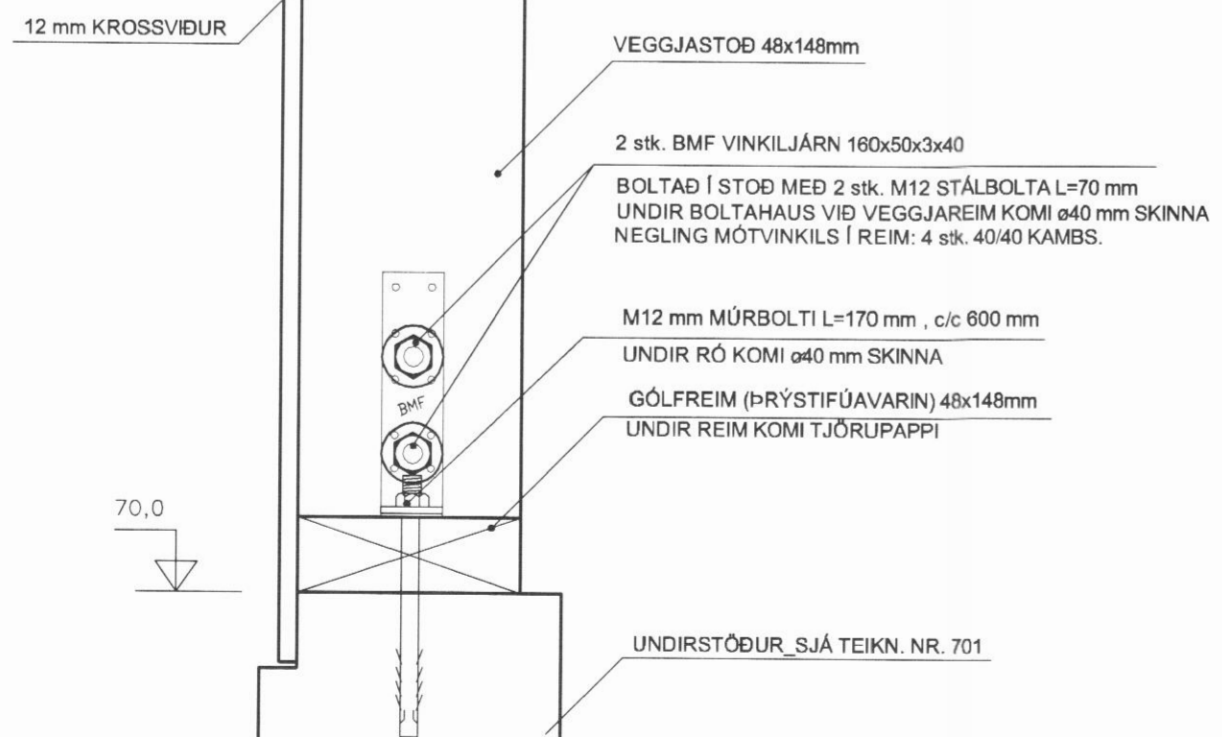

# SÉRMYND C, 1:5

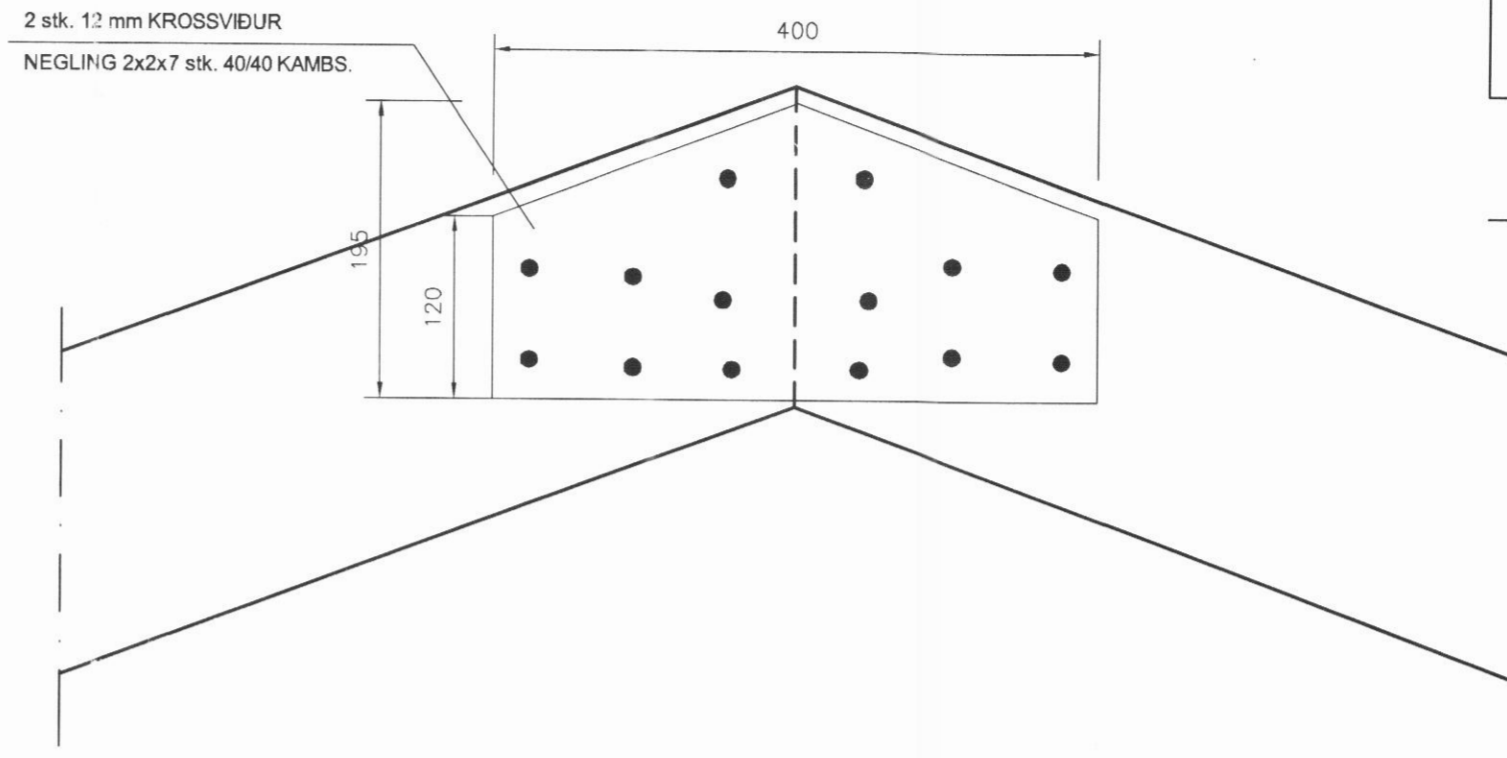

# SÉRMYND E, 1:5

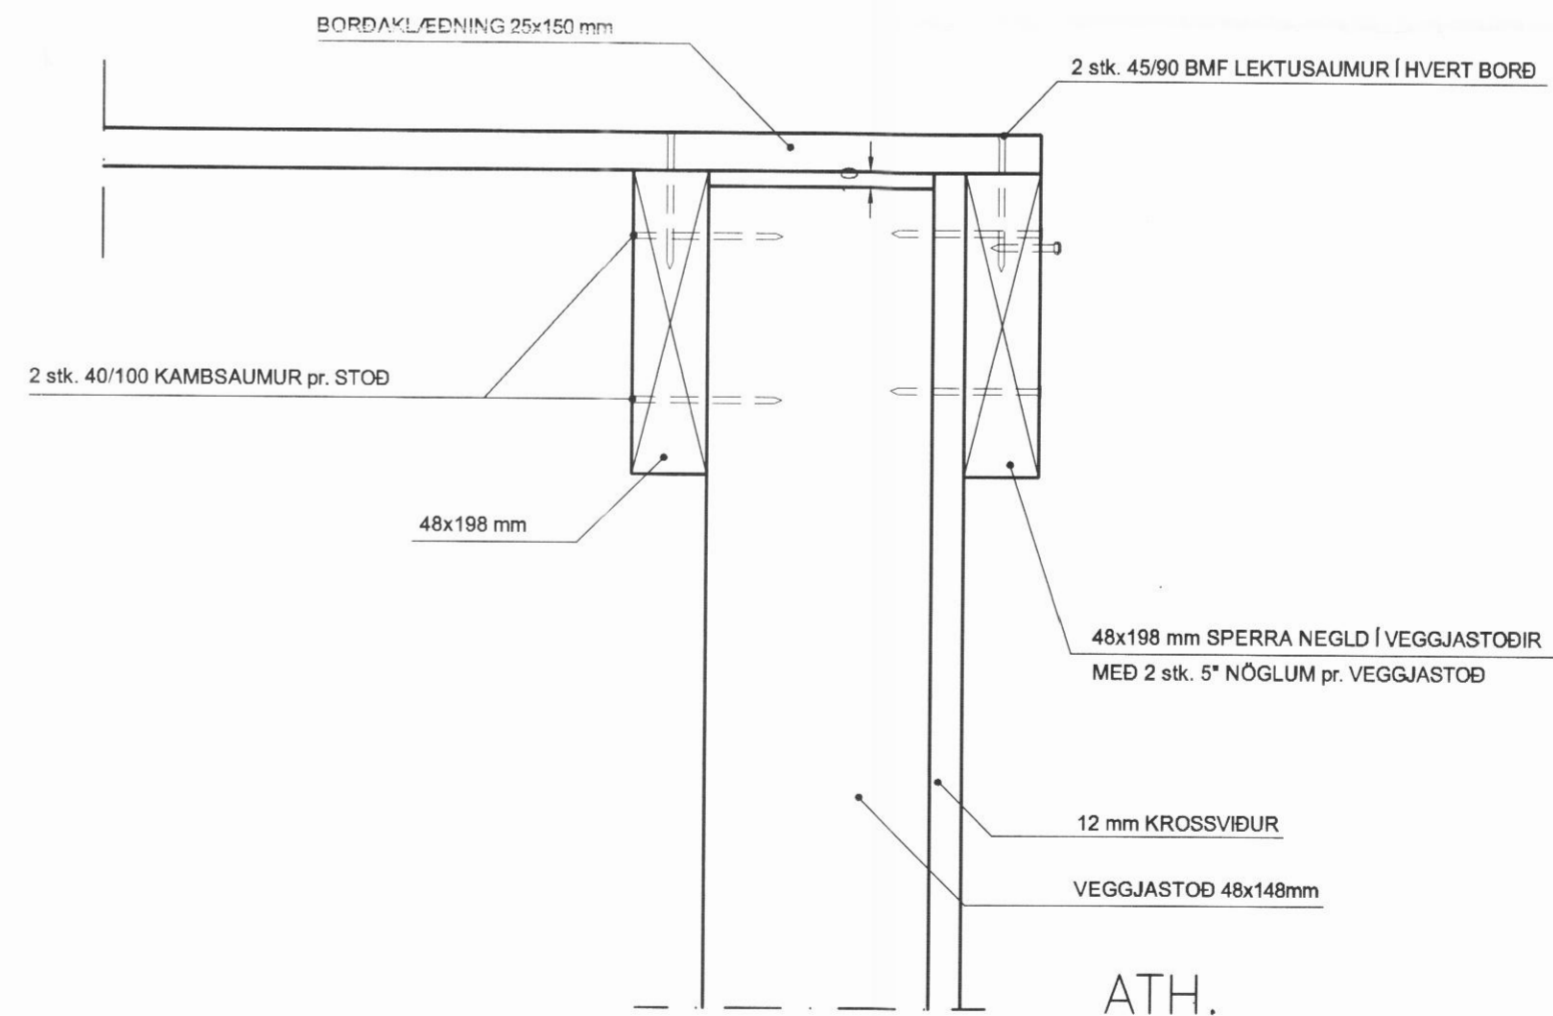

ATH.

SJÁ ALMENNAR SKÝRINGAR Á TEIKNINGU NR. 700

**ÁRNI GUNNAR KRISTJÁNSSON FTFÍ**  
 HELGAMAGRASTRÆTI 22 600 AKUREYRI S: 462 2022, GSM: 898 3333, kt.: 231161-3849  
 HM 22 ehf. kt.: 570107-0700 / netfang: hm22@est.is

VERKHEITI		Hesthús Skeið Svarfaðardal	
HEITI TEIKNINGAR		Sérmyndir A, B, C, E, F	
HANNAD		ÁGK	YFIRFARID
ÁGK	TEIKNAD	ÁGK	DAGS
BREYTT		1	2
		3	4
VERK NR		A15-004	
TEIKNING NR		703	
KVARDI		1:5	

# SÉRMYND F (texti)

TÁKNAR AÐ SAMSETNING MERKT F  
 SÉ SETT SAMAN MED 4 stk. 40/100  
 BMF KAMBSAUM.



HÖNNUNARSTJÓRI: Logi Már Einarsson 210864-2969