
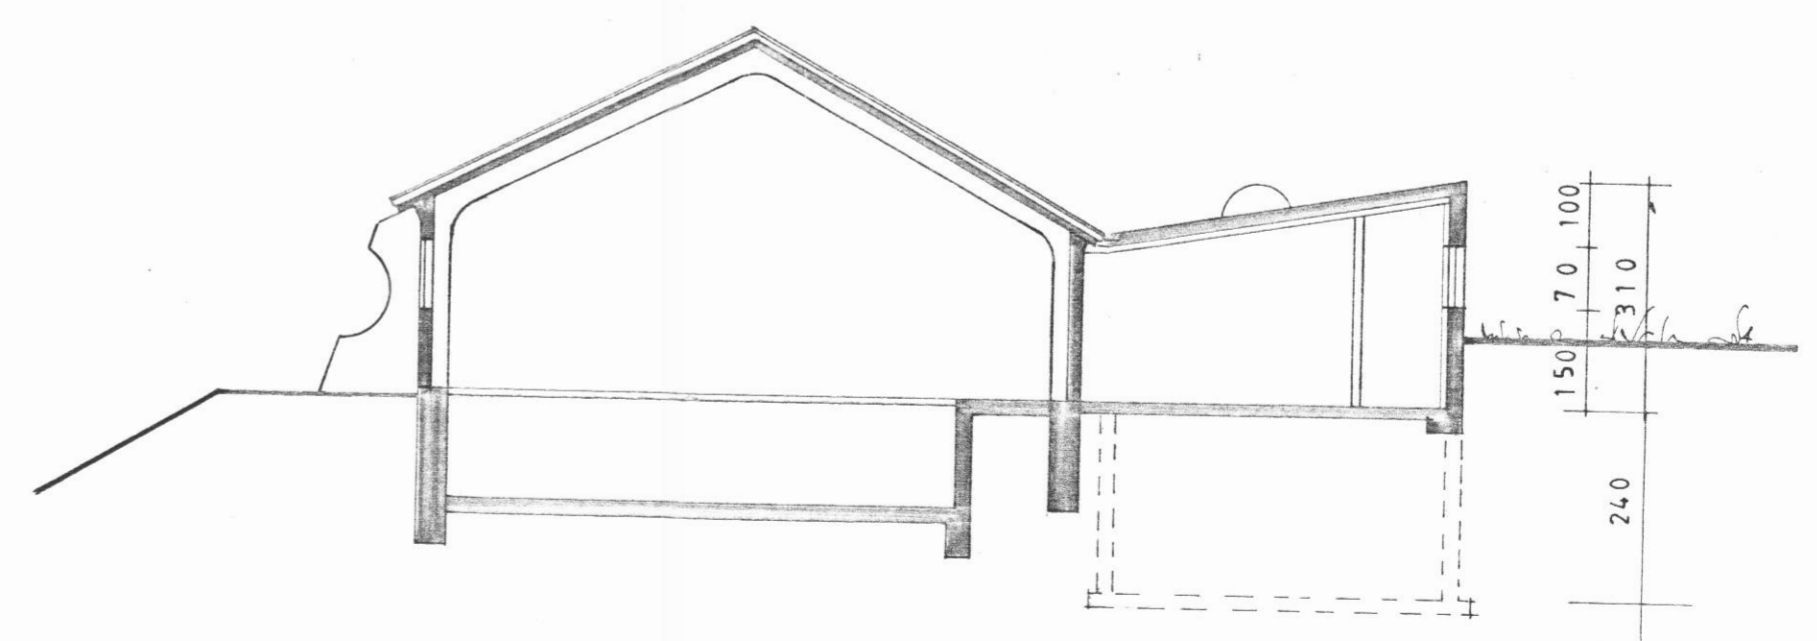
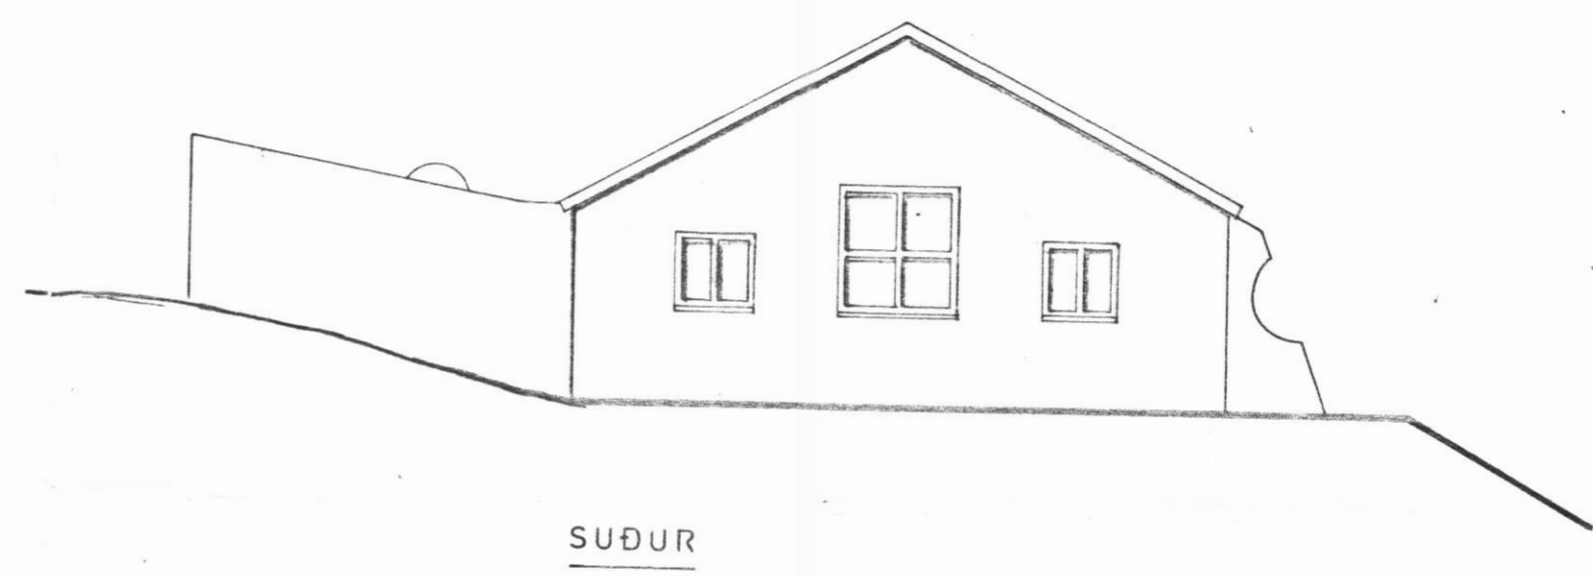
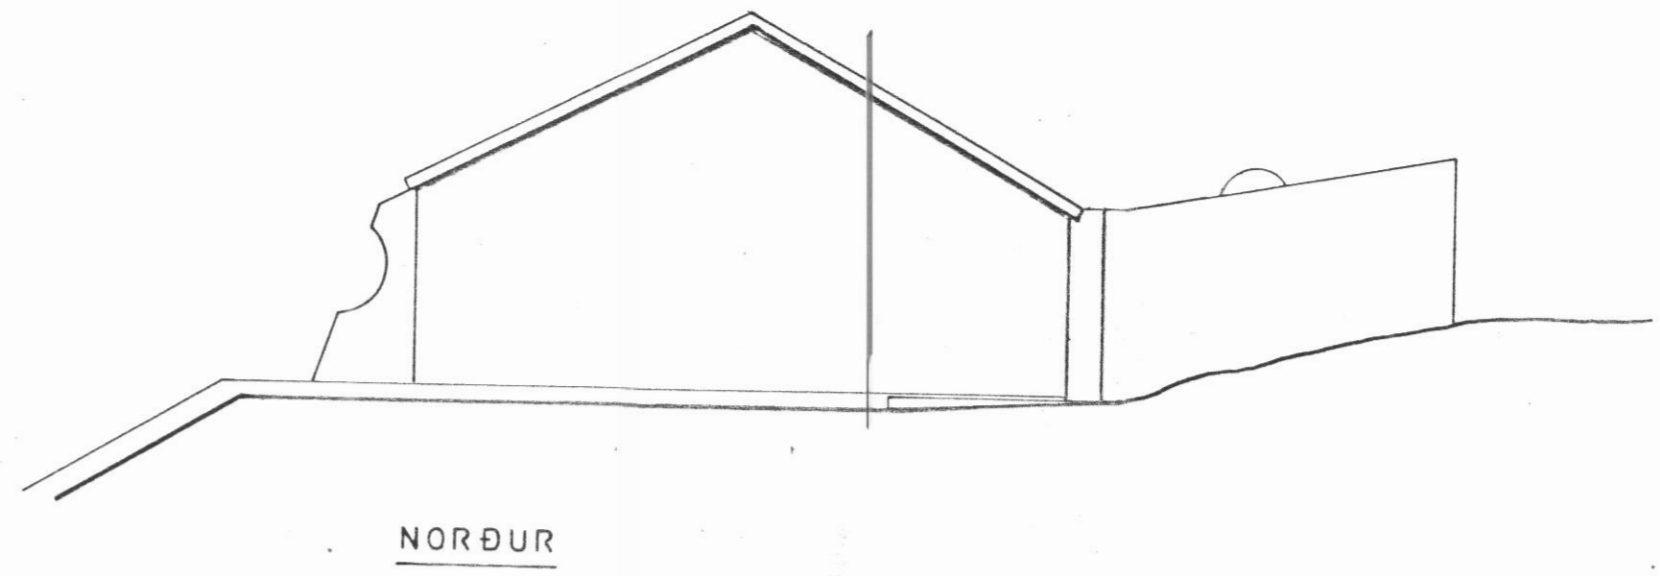


GRUNNMYND 1:100

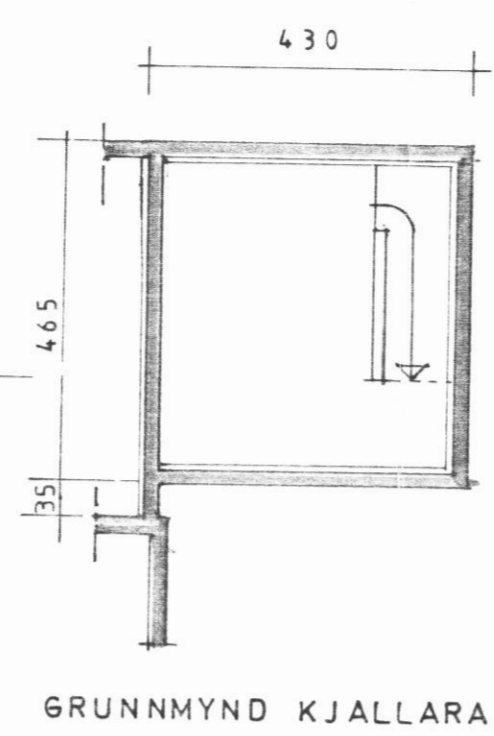

SNEIÐING A-A

STÆRÐIR:

KJALLARI	20 M <sup>2</sup>	48 M <sup>3</sup>
HÆÐ	94 -	263 -
SAMT	114 M <sup>2</sup>	311 M <sup>3</sup>

BREYTING: KJALLARI SEPT. 1986.



SUNDSKÁLI SVARFDÆLA, VIÐBYGGING

	HEITI GRUNNMYND, ÚTLIT, SNEIÐING.	DAGS. AGUST 1986.
	<i>Hauks Haraldsson</i>	MKV. 1:100
	<b>teiknistofa</b>	TEIKN. <i>Isfj.</i>
	HAUKS HARALDSSONAR SF. KAUPANGI AKUREYRI SÍMI 96 23202	VERK