

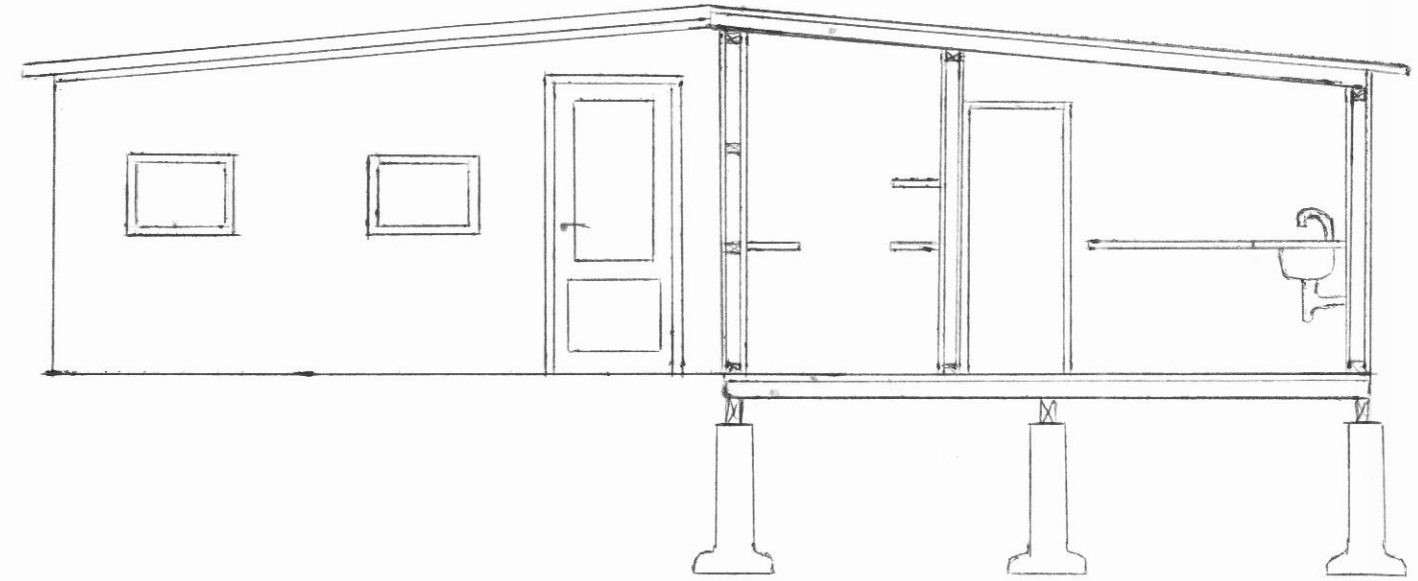


Samþ. i byggingamefud  
 BYGGINGARFULLTRÚI  
 25.06.84 EYJAFJARDARSVÆDIS - VESTURSVÆDI  
 Jóhann Guðmarsson

0.5 x 0.5 = 46.75  
 850

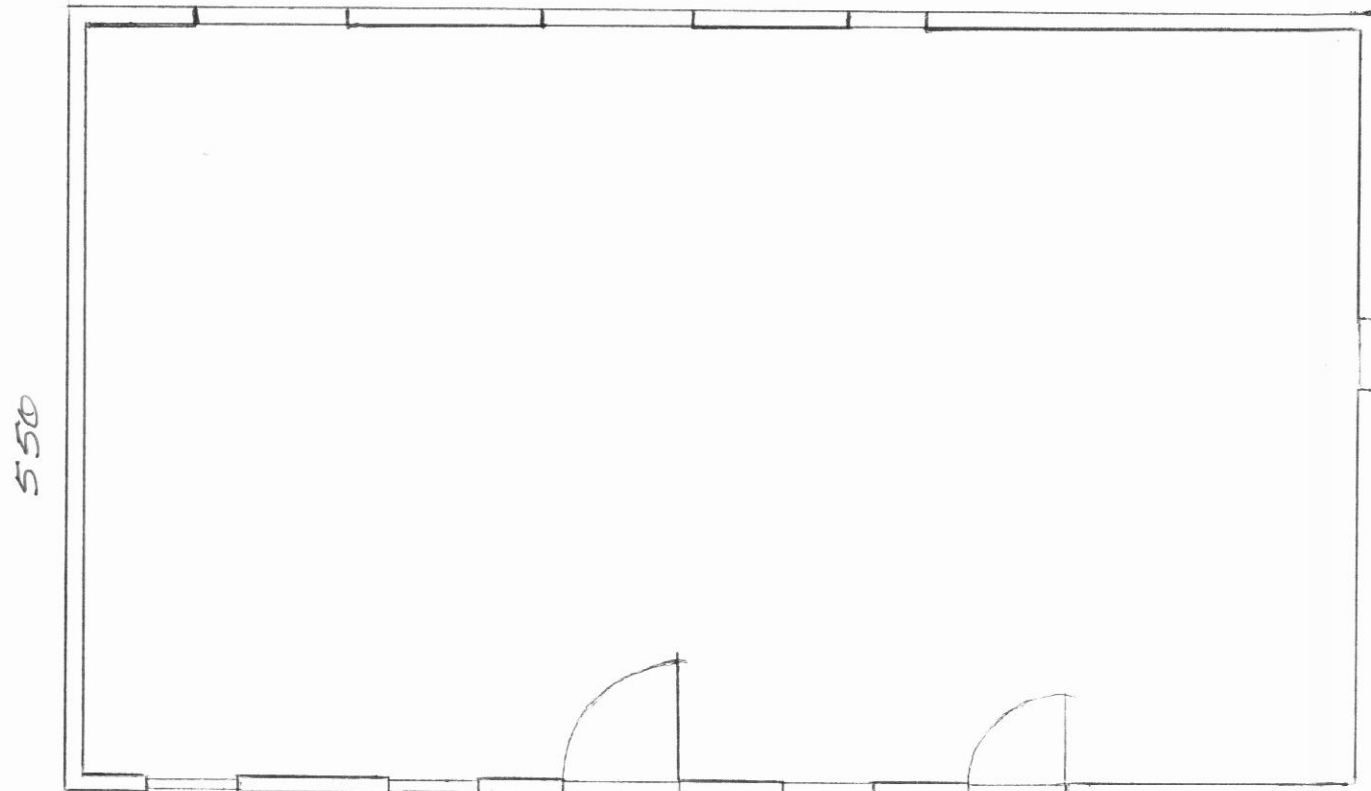

SNEIÐING A-A

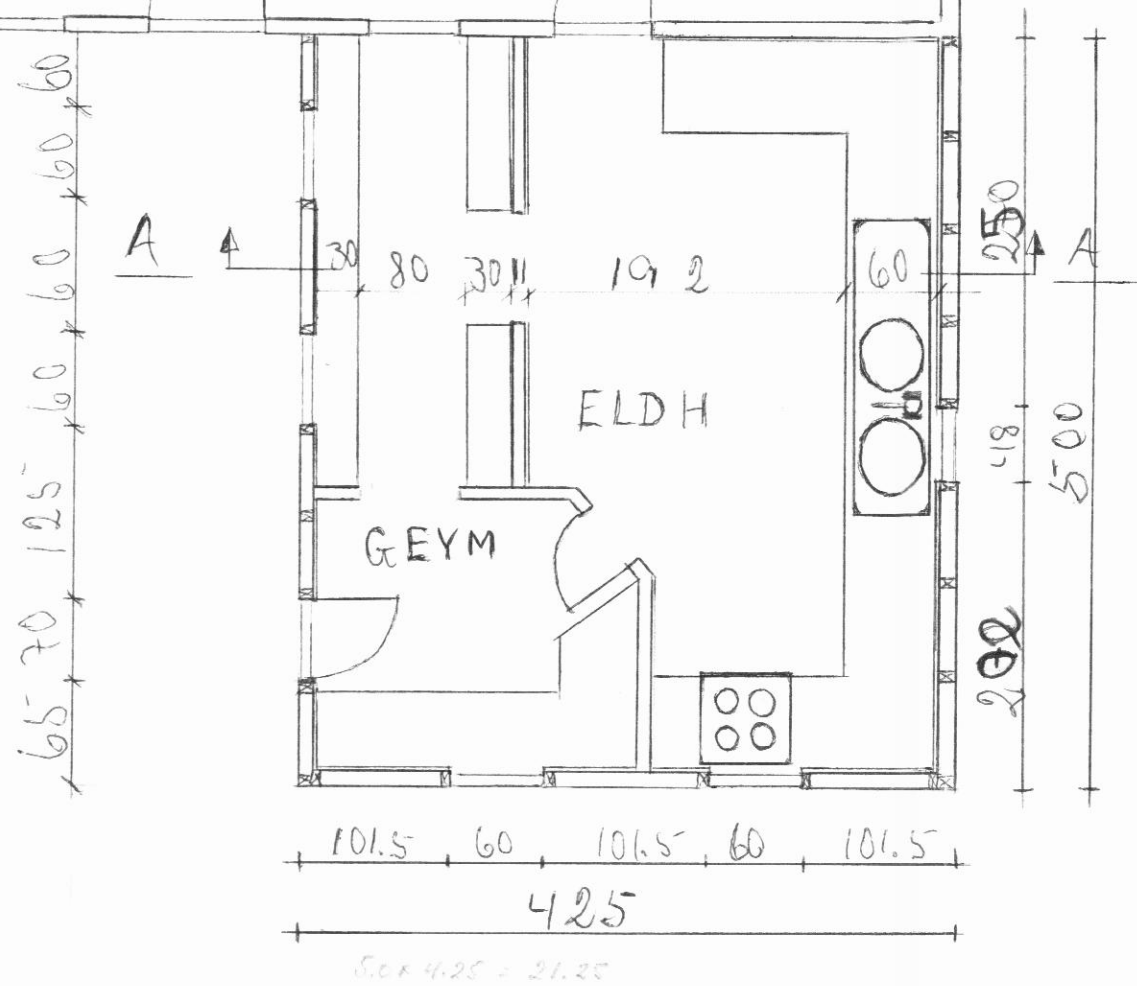

VEITINGASK. VIÐ  
 TUNGUÉTT  
 TEIKN. BALDUR ÞÓRARINSSON.