




GRUNNMYND
M.=1:50

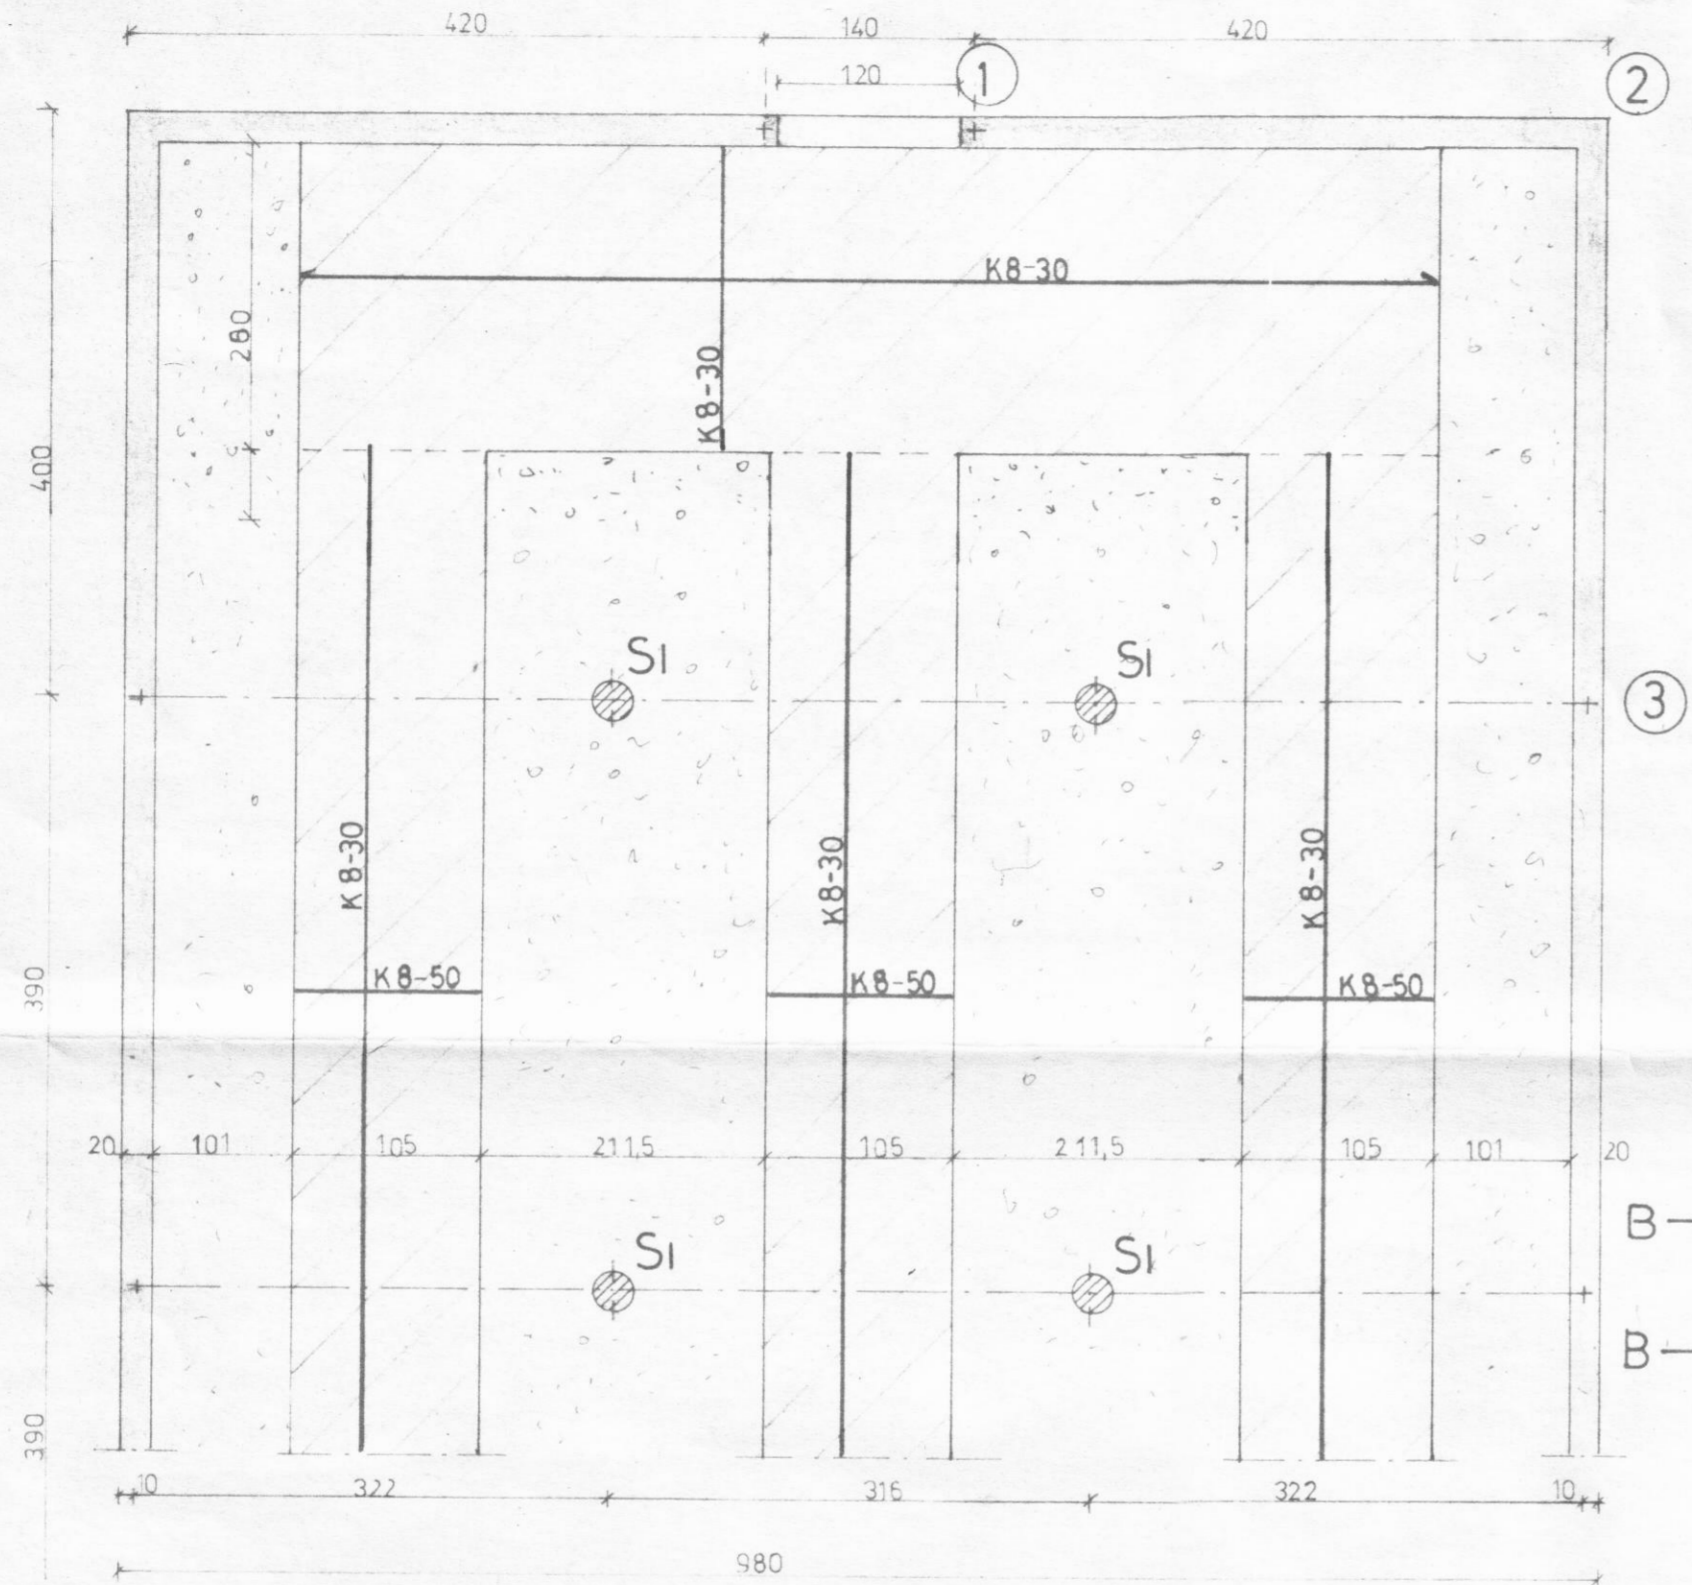

M.=1:20

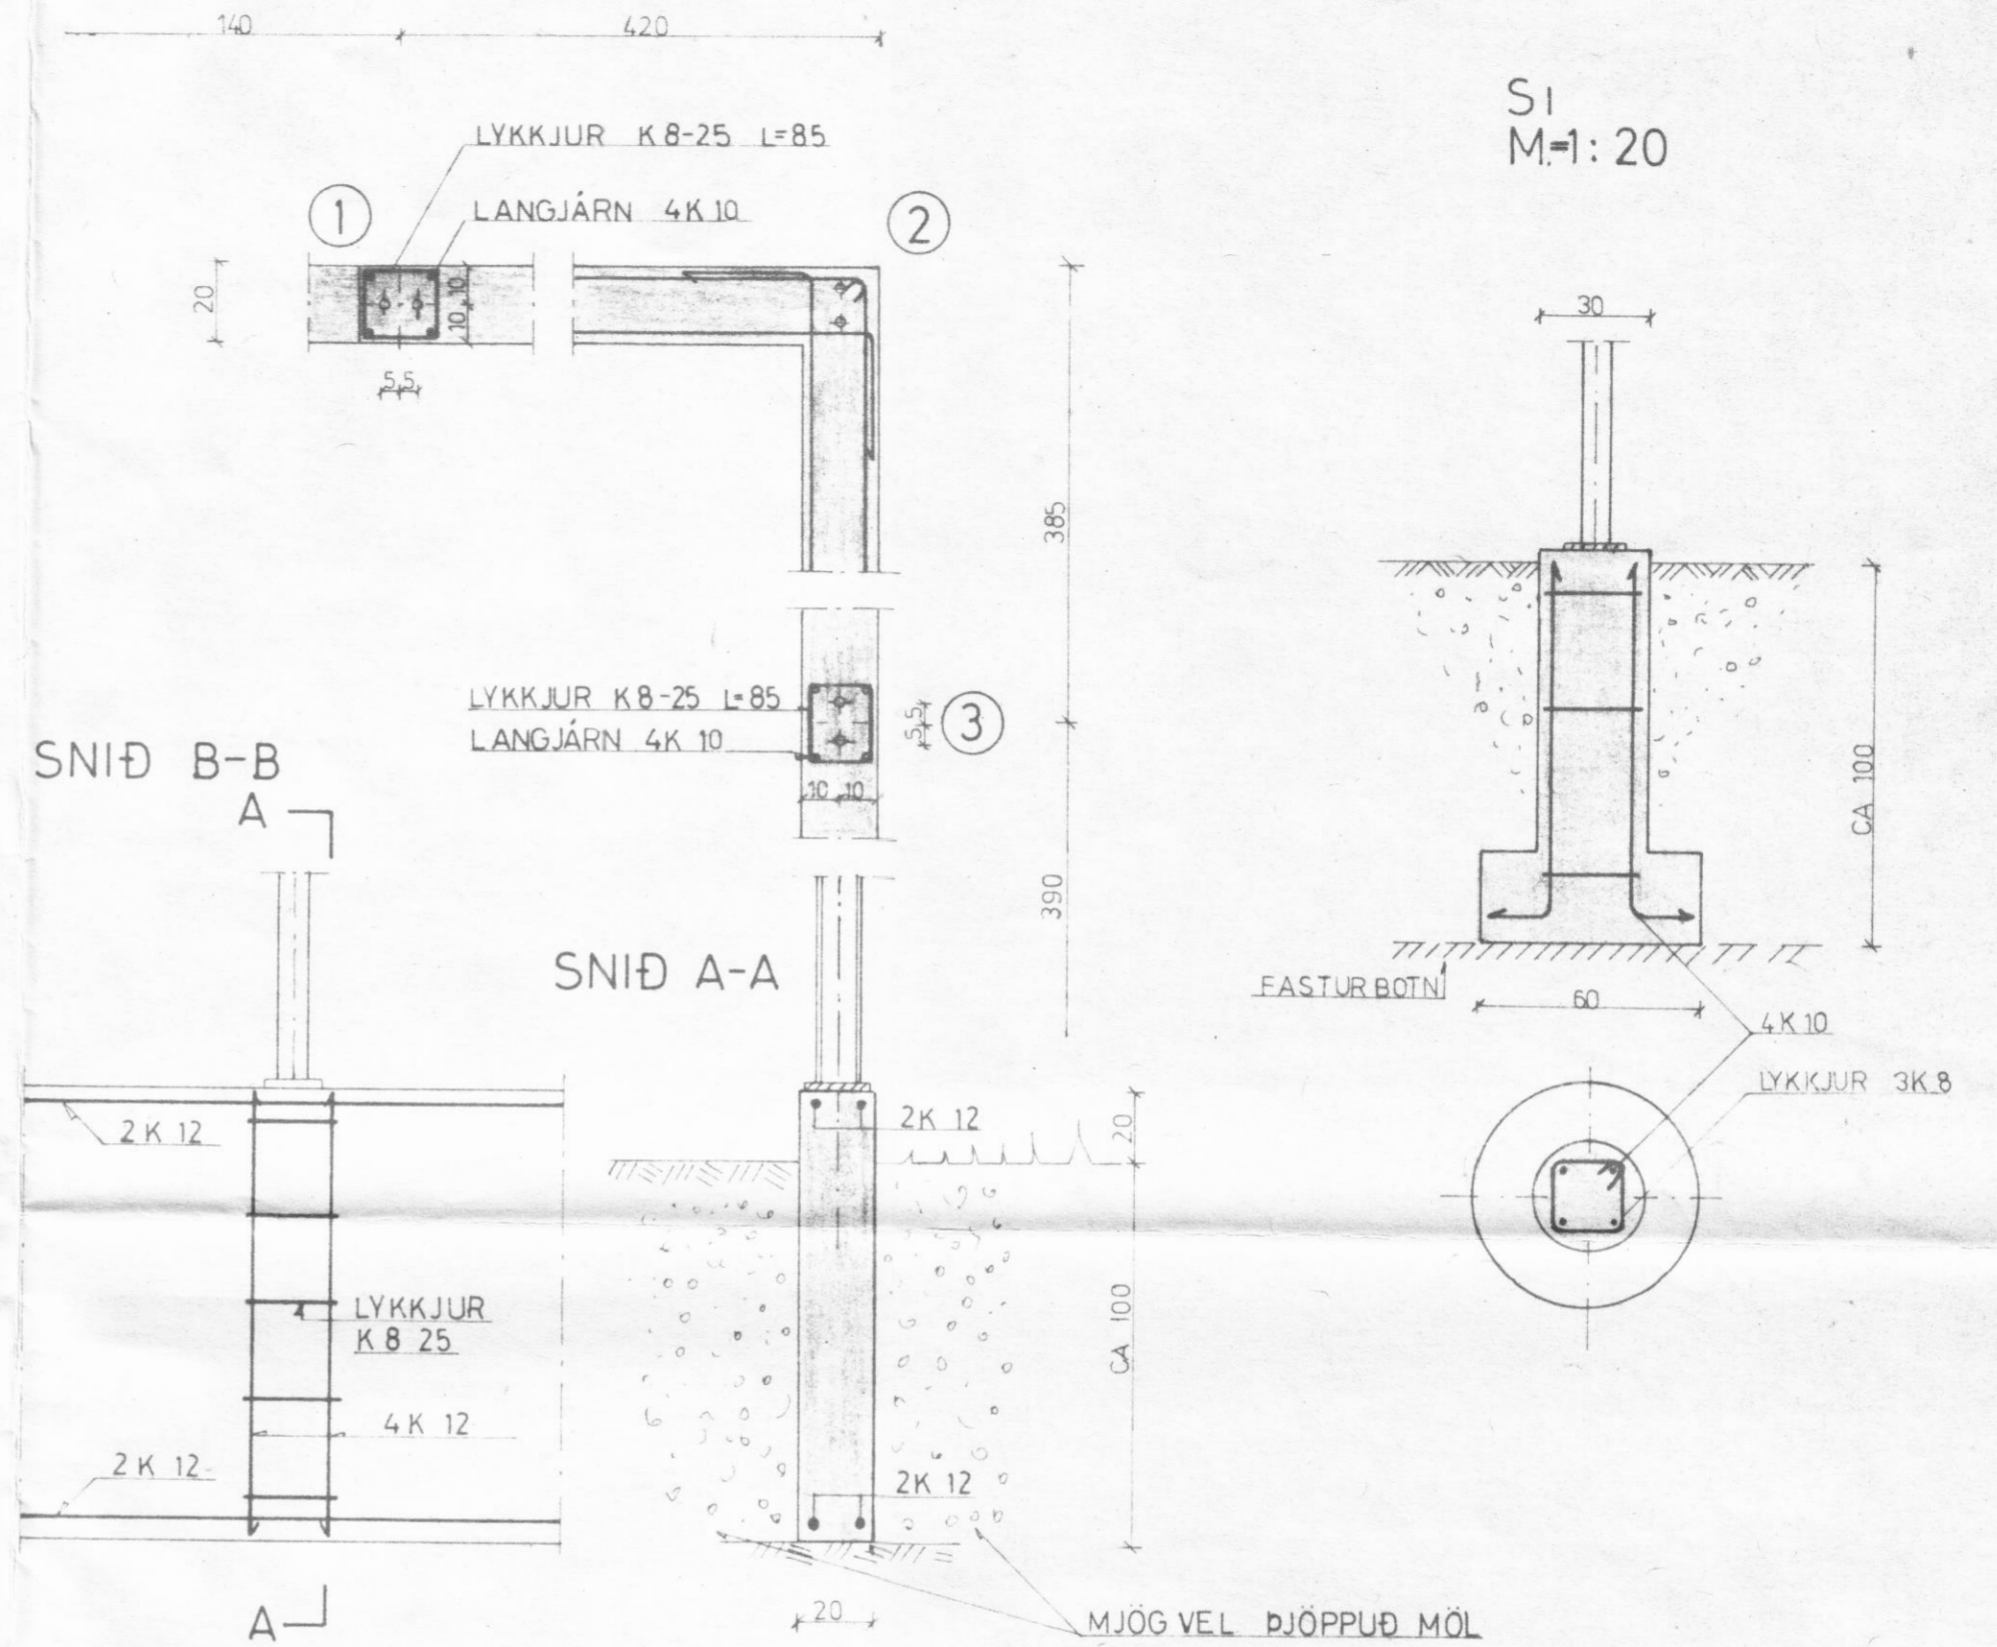

SNID Í FLEYTIFLÓR
M 1:20

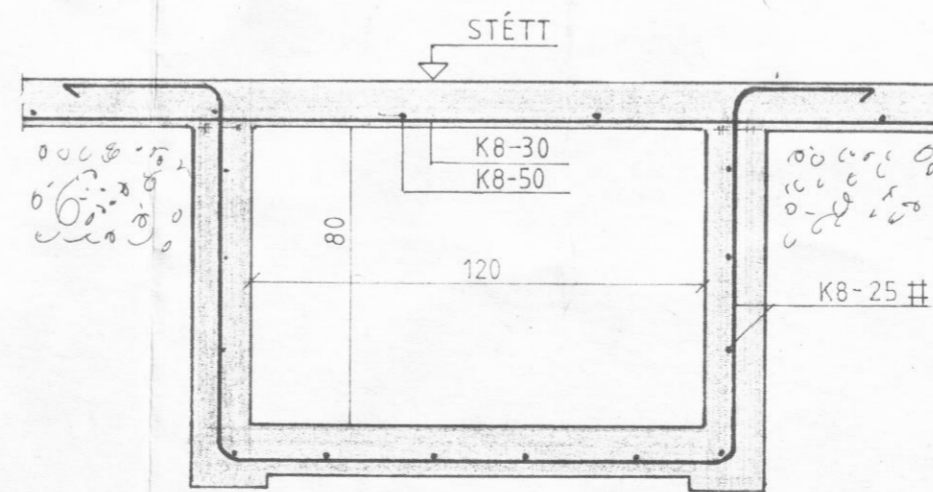

STEYPT STÉTT 8-10 CM.
SJÁ NÁNAR Á ADALTEIKNINGU.

84-4782 - þvera Svarfósadalshv. Ey.			
BL BYGGINGASTOFNUN LANDBÚNADARINS (S.25444)			
REFAHÚS GRUNNUR	Mælikv.	Reikn.	
	1:20	Teikn.	
	1:50	Samb.	
Reykjavík, 03. 1983	Verkefni nr.		
<i>Sig. Snyd</i>	1		
	Breytingar		

5 Nov