



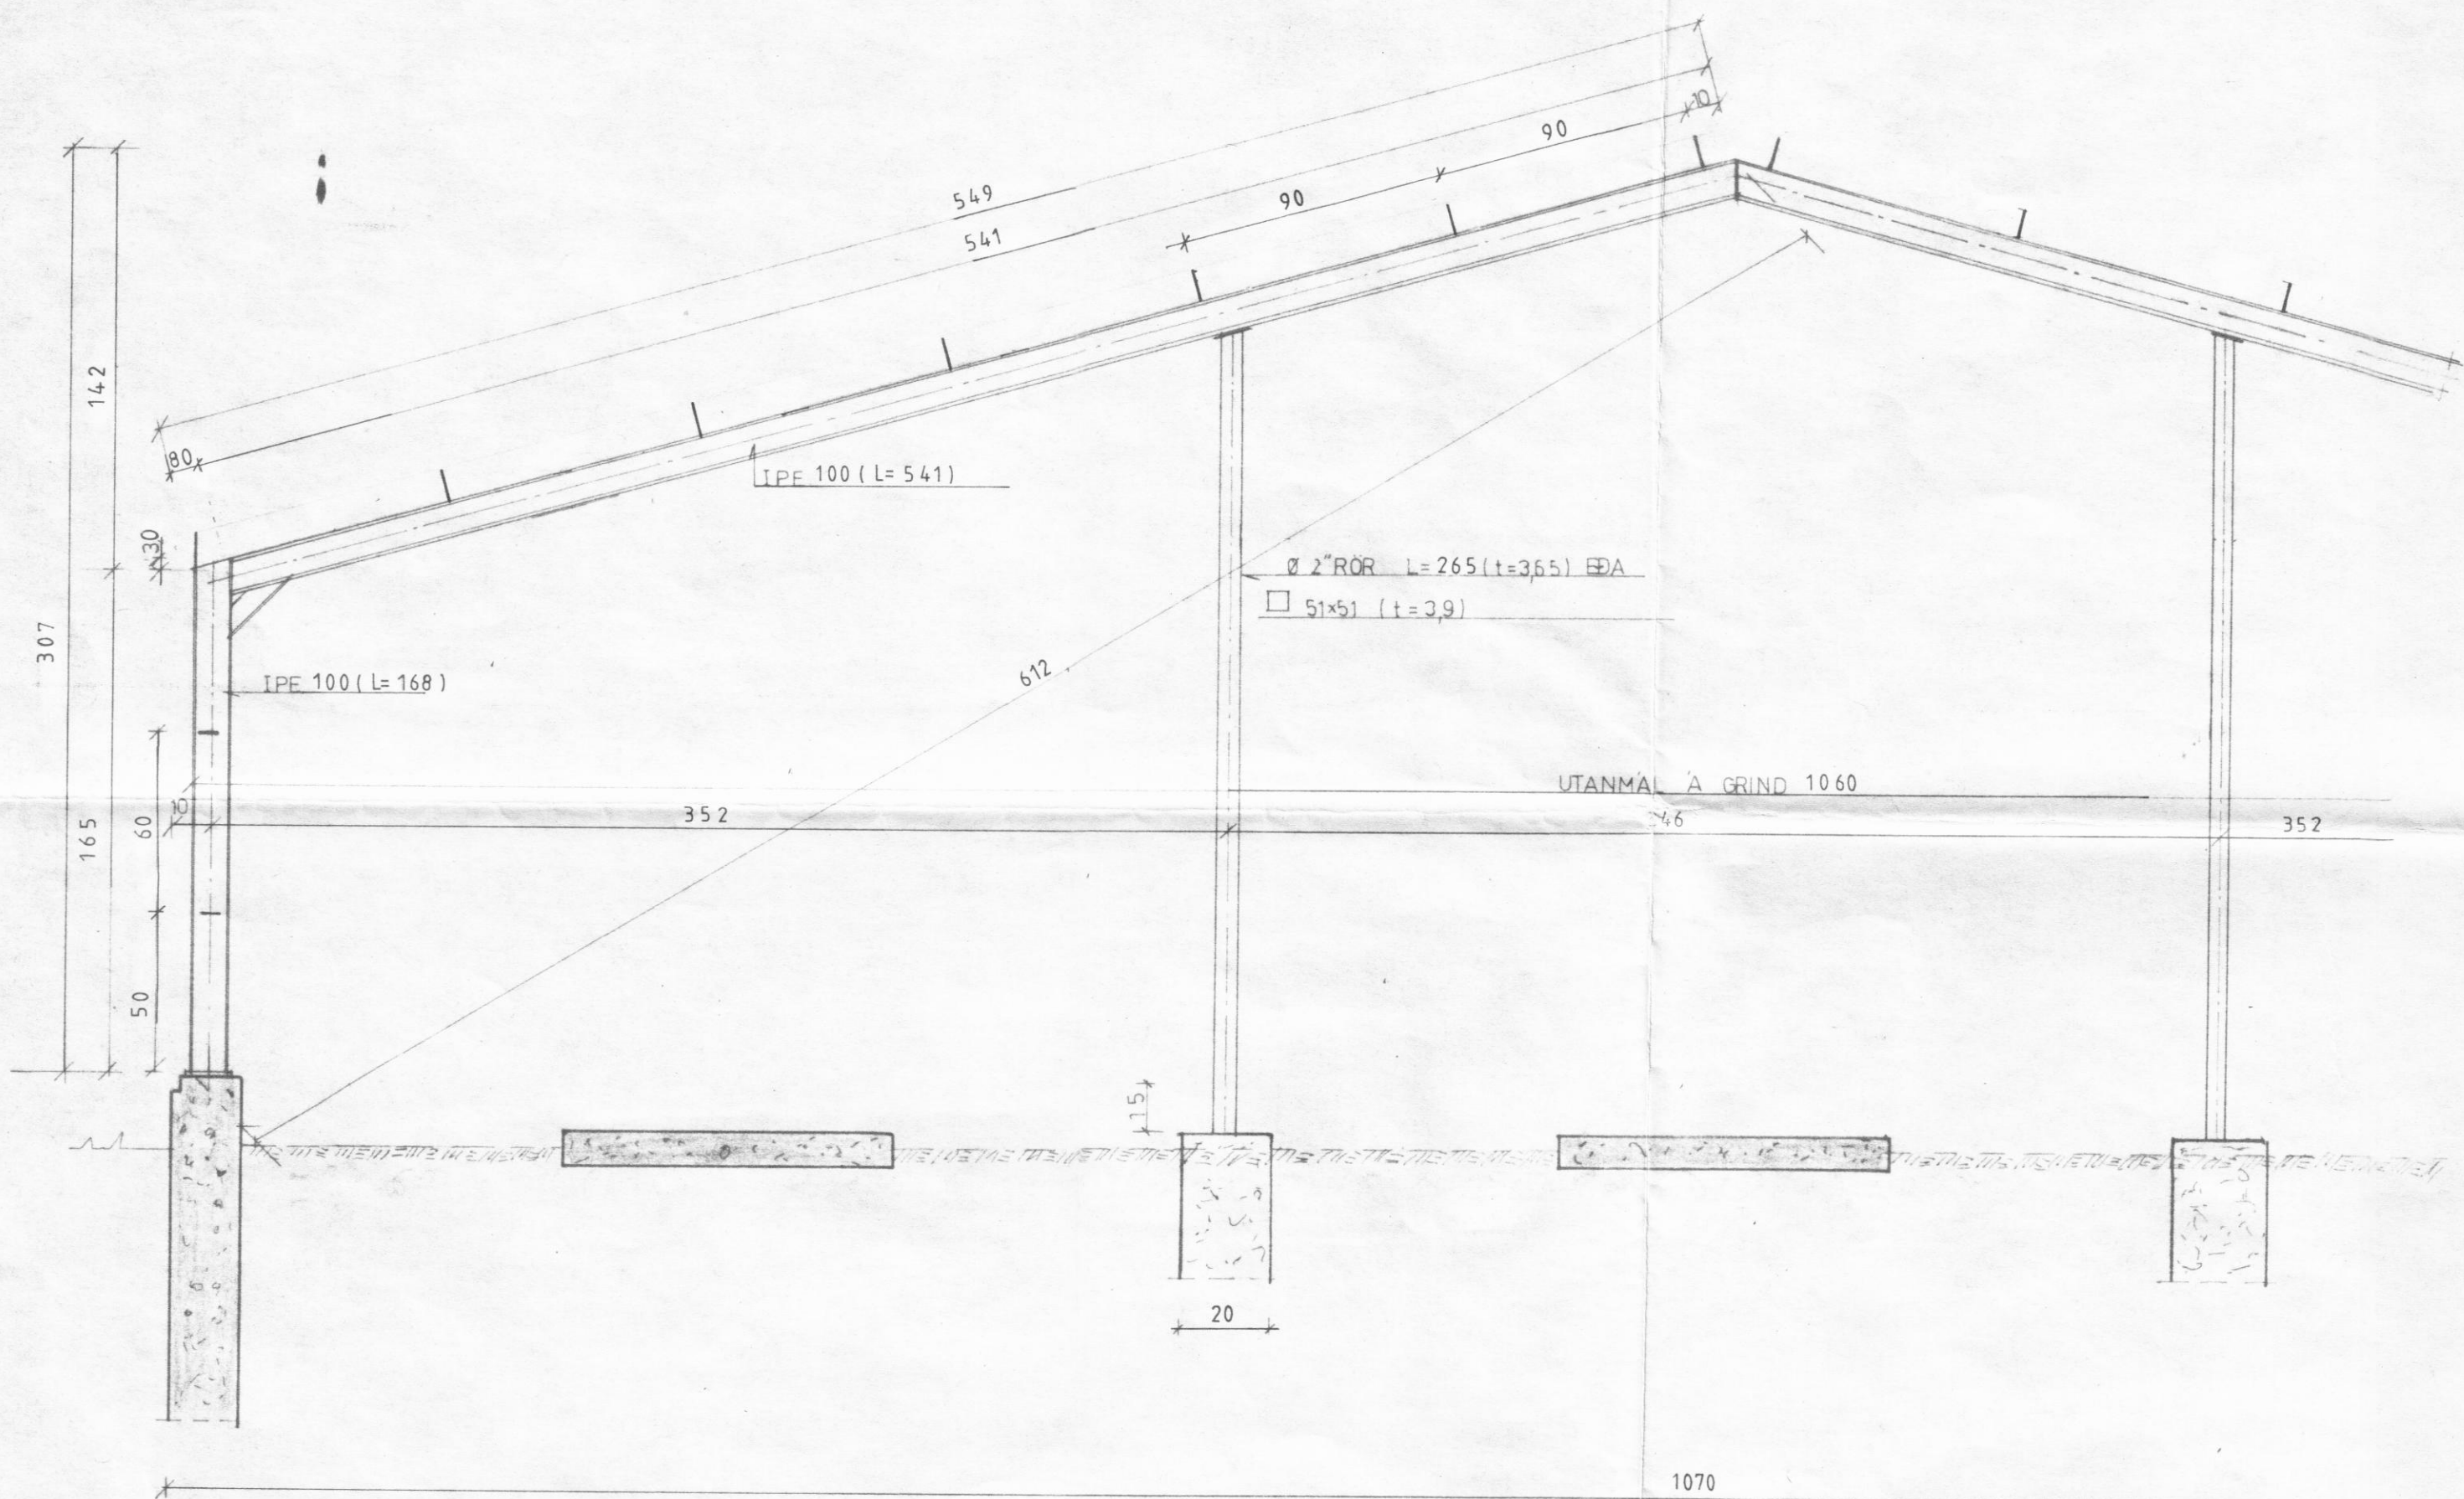

GAFL
M=1:50

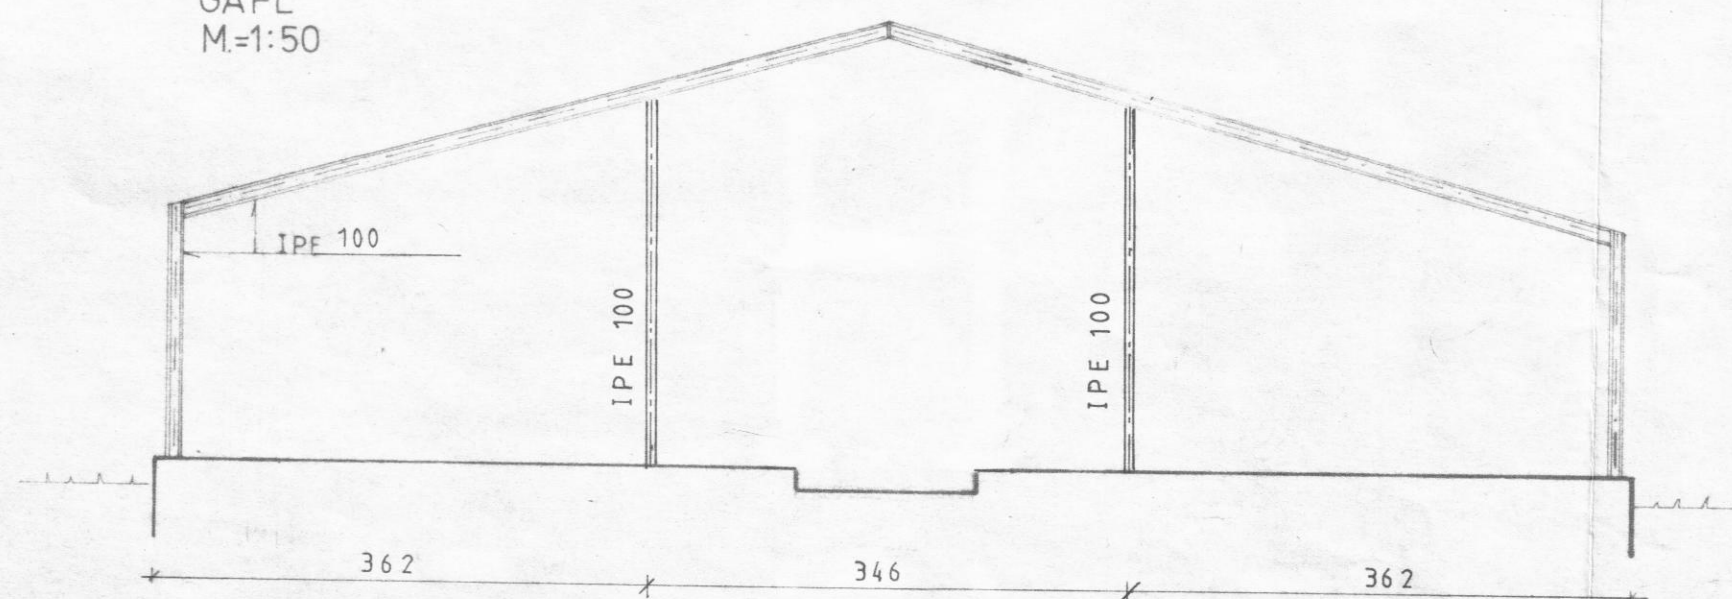

Skeið, Svafhálsdalshlí, Ög			
BL BYGGINGASTOFNUN LANDBÚNAÐARINS (S.254.44)			
REFAHÚS		Mælikv.	Reikn.
M/M RAMMA 390, BREIDD 1070		1:50	Teikn.
		1:20	Samb.
Reykjavík, júní 1985		Verkefni nr.	
Sig. Sigvaldson		2	
		Breytingar	