


GRUNNMYND E.H, 1:100

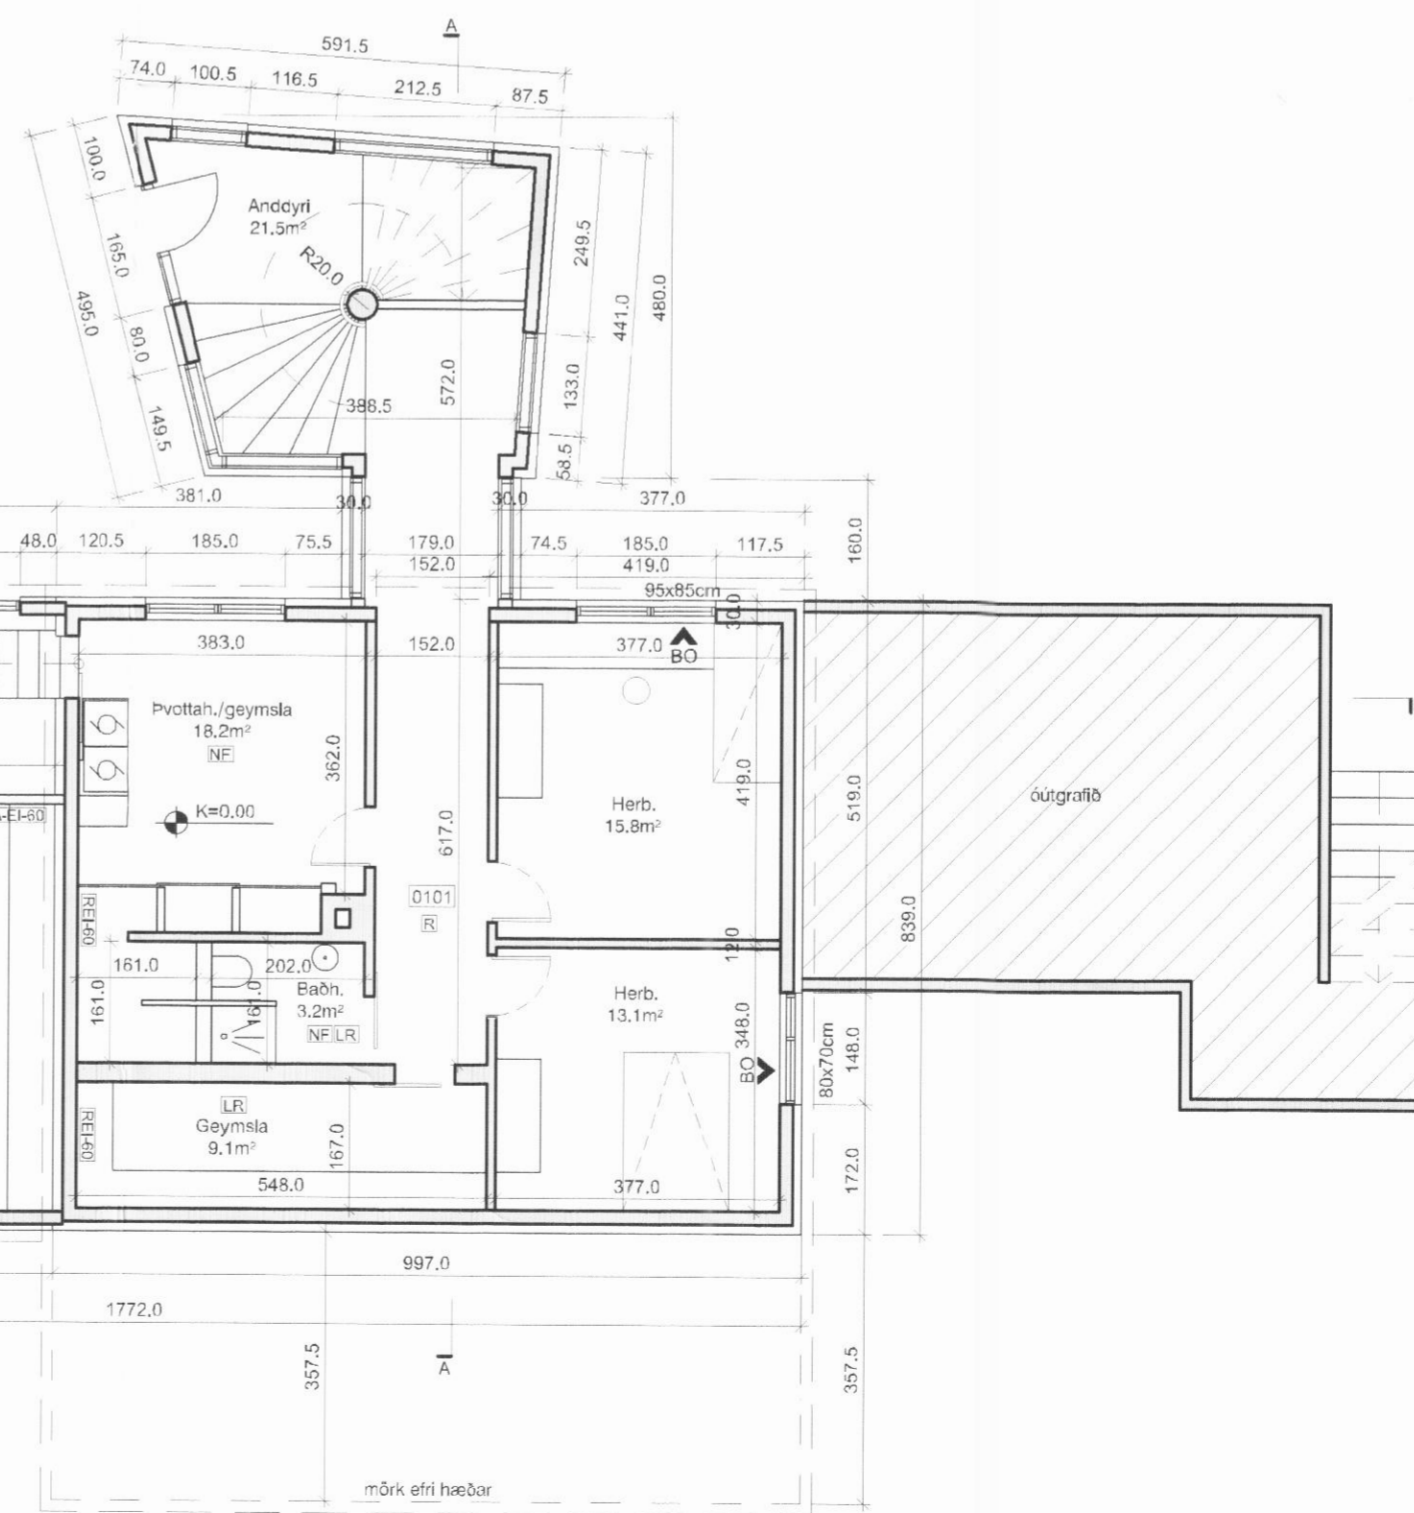

GRUNNMYND N.H, 1:100

C:		
B:		
A:		
BREYTINGAR:		DAGS:
INGVARIR, SVARFADARDAL		
VERK:		
AÐALUPPDÆTTIR	KVARDI:	1:100
	DAGS:	20.02.10
GRUNNMYNDIR HÆÐA	TEIKN:	IFG
	SKRÁ:	

Logi Már Einarsson arkitekt fai kt. 210864 - 2969