




SNID AA, 1:100

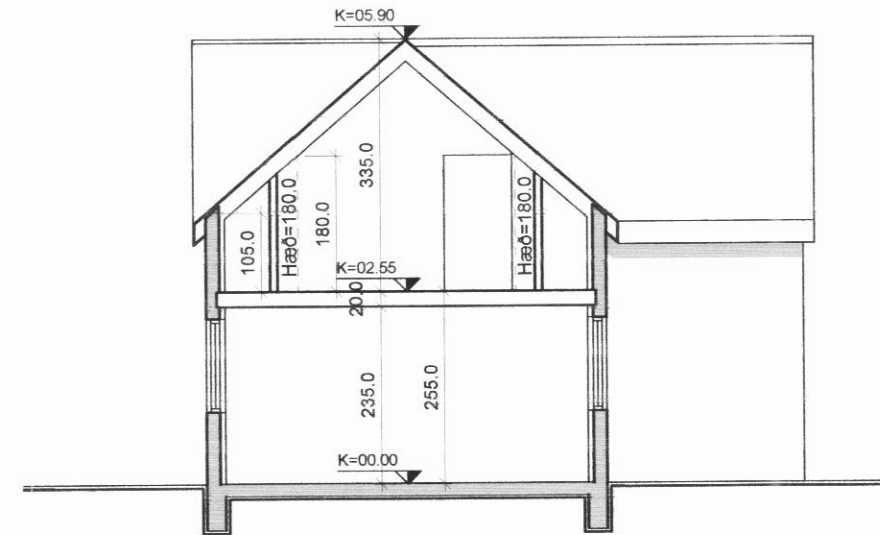


SNID BB, 1:100

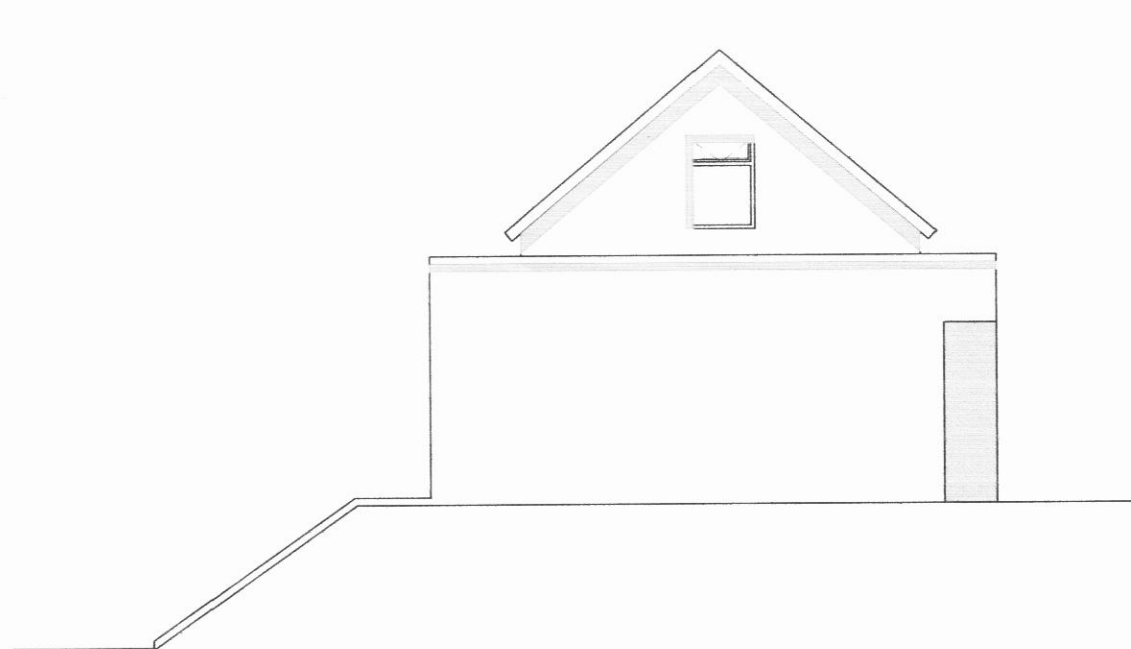


NORÐUR 1:100

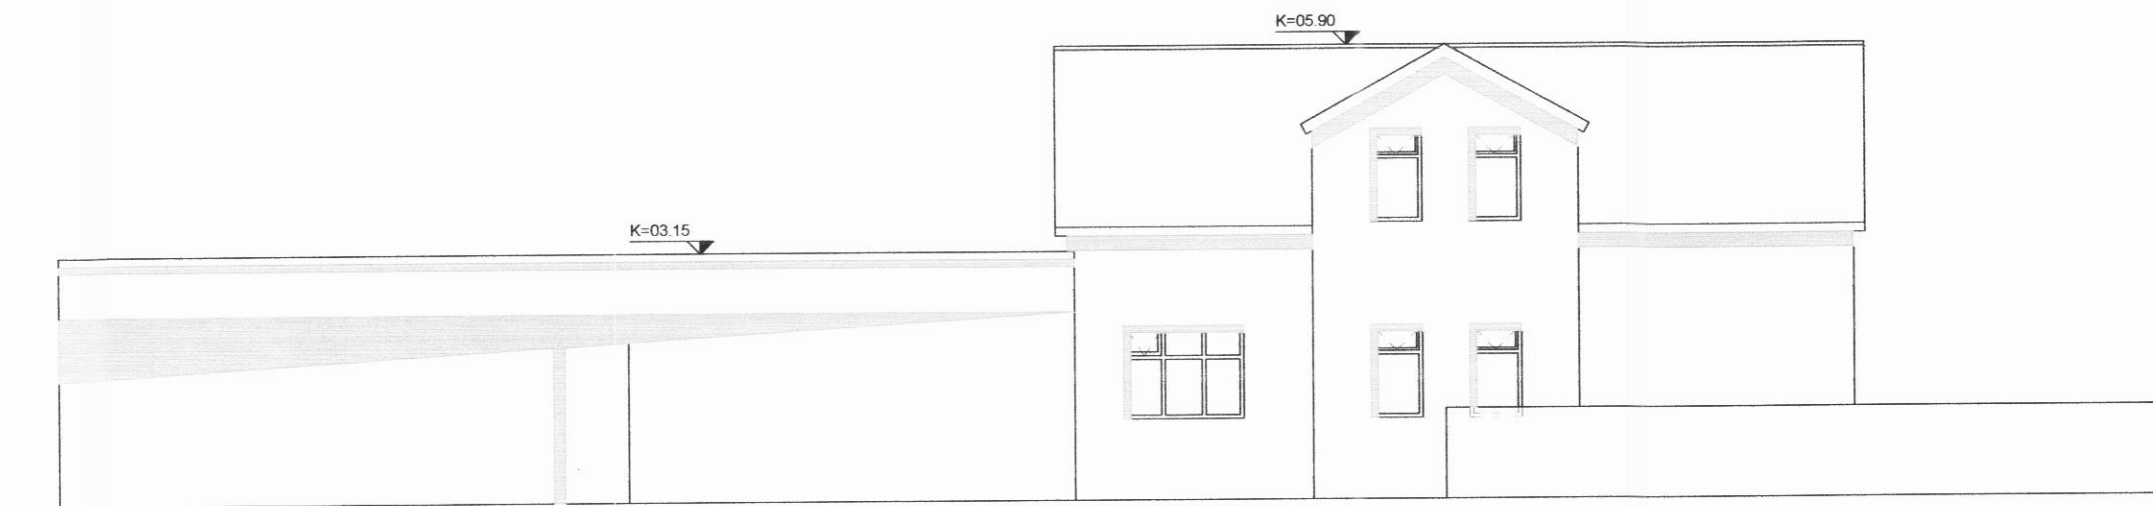

VESTUR 1:100

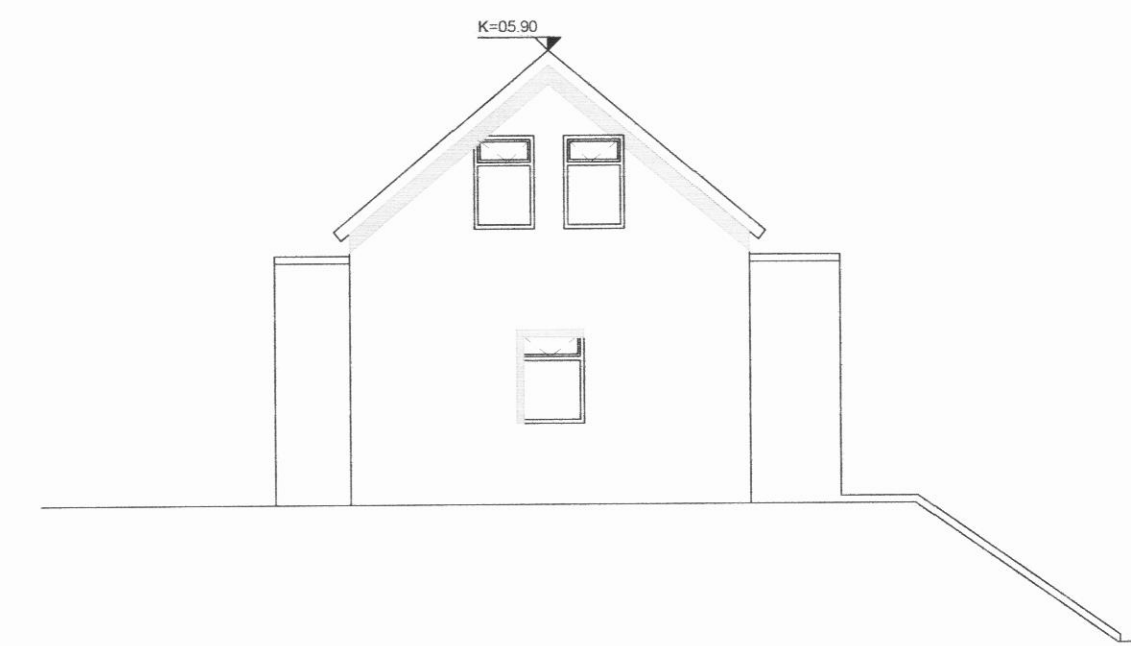

SUÐUR 1:100

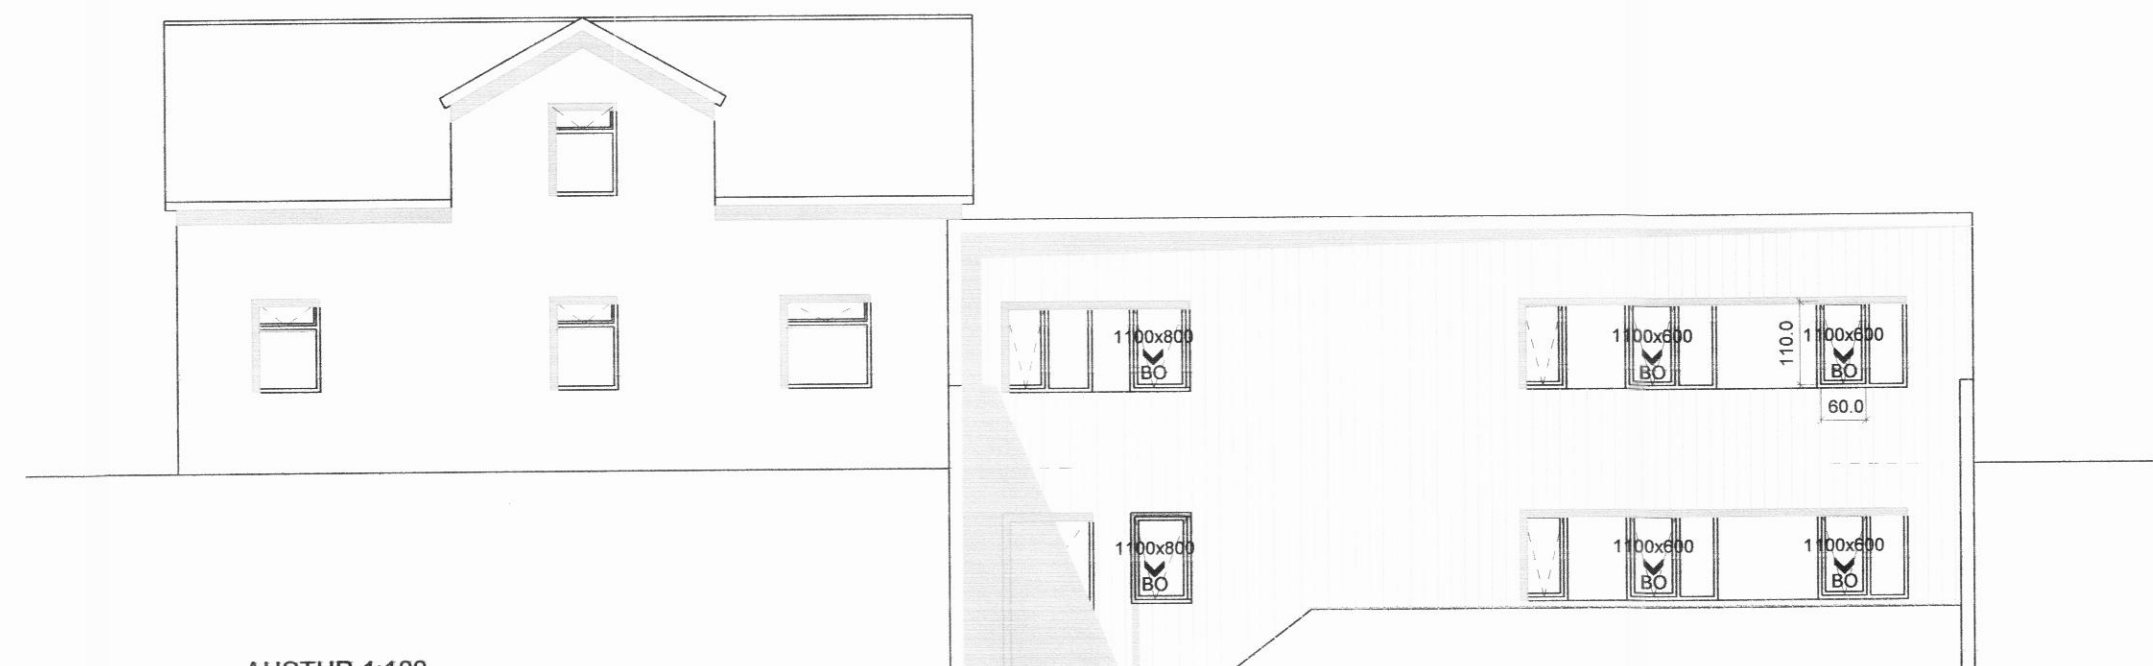

AUSTUR 1:100

C:
B:
A:
BREYTINGAR: _____ DAGS: _____

KARLSBRAUT 2
KARMELSYSTUR
ADALUPPDRÁTTUR
SNID - ÚTLIT

VERK: 12_16_034
KVARÐI: 1:100
DAGS: 01.10.16
TEIKN: LME

YFIRFARIR:
Logi Einarsson
Kt. 210864-2969
Logi Már Einarsson arkitekt faí kt. 210864 - 2969
Logi Einarsson
Hönnunarskóli Kt. 210864-2969

KOLLGÁTA
Kaupvangsstræti 29, 600 Akureyri
Sími/Fax: 464 7880 - 464 7889
Netfang: kollgata@kollgata.is