

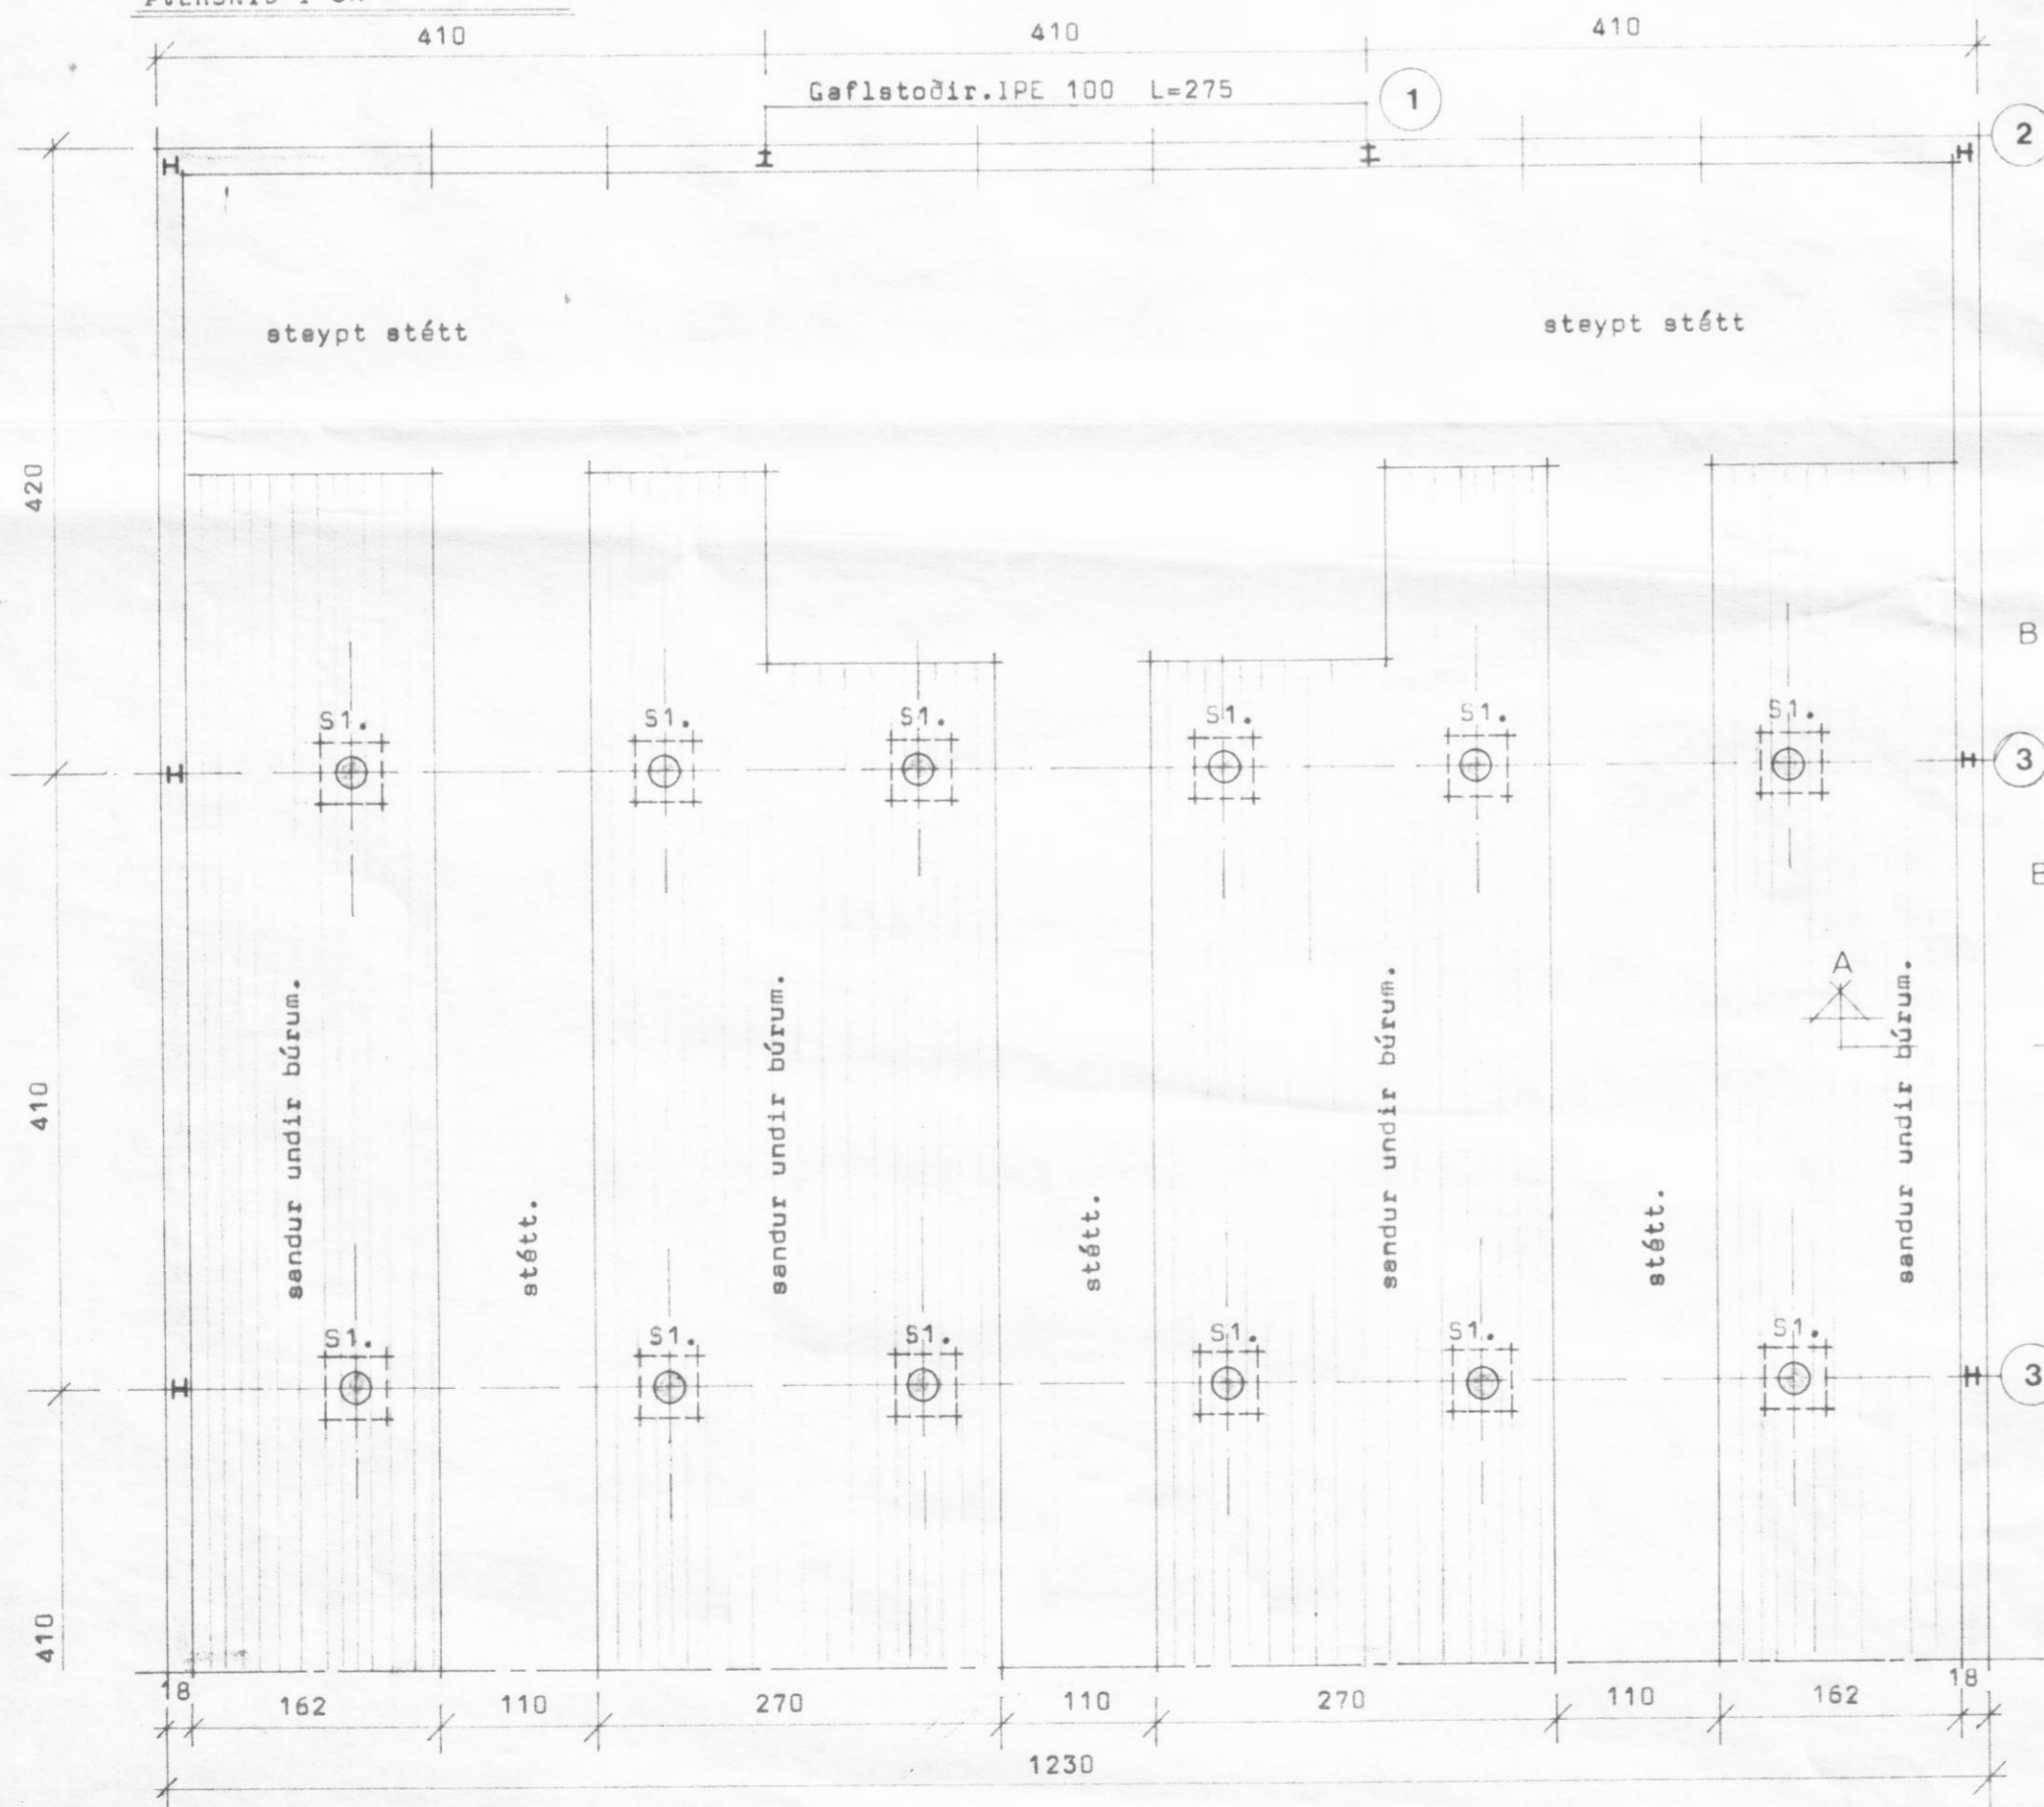



ÞVERSNID Í SKÁLA. M 1:50

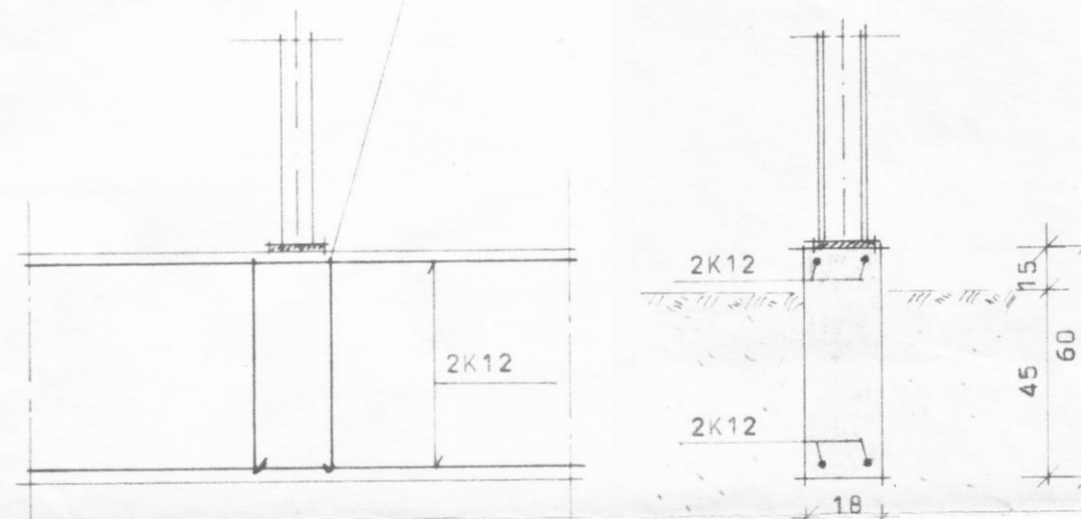

GRUNNMYND.(Hluti.).M :50

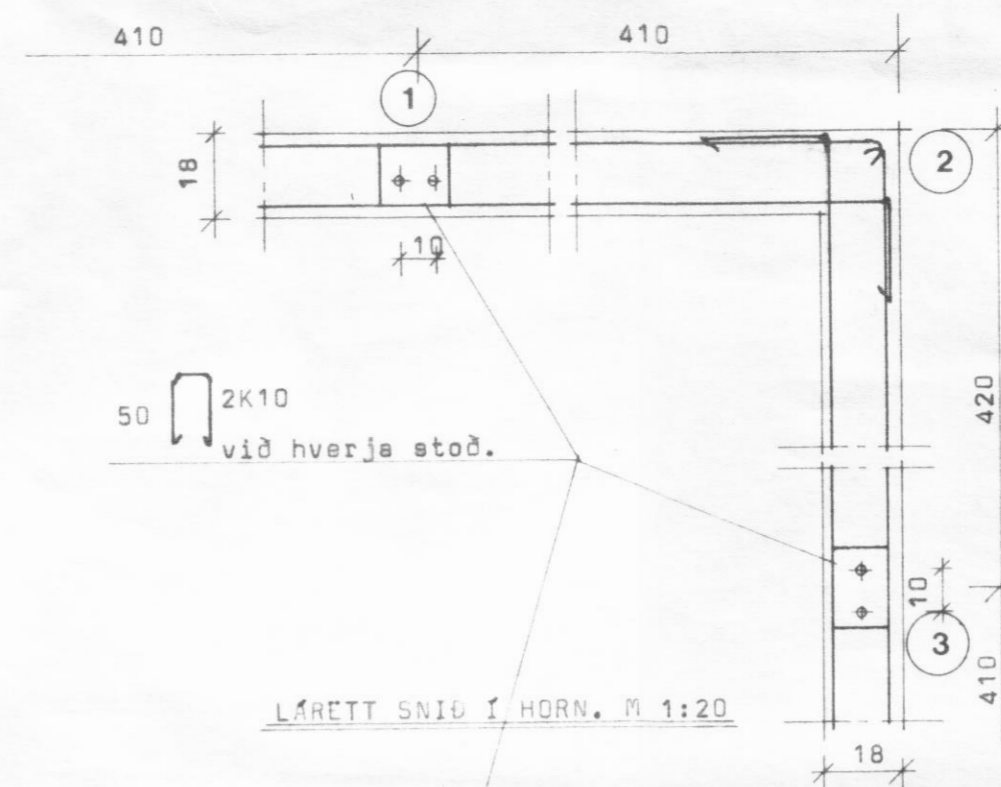

Þjöppuð frostfrí fylling.

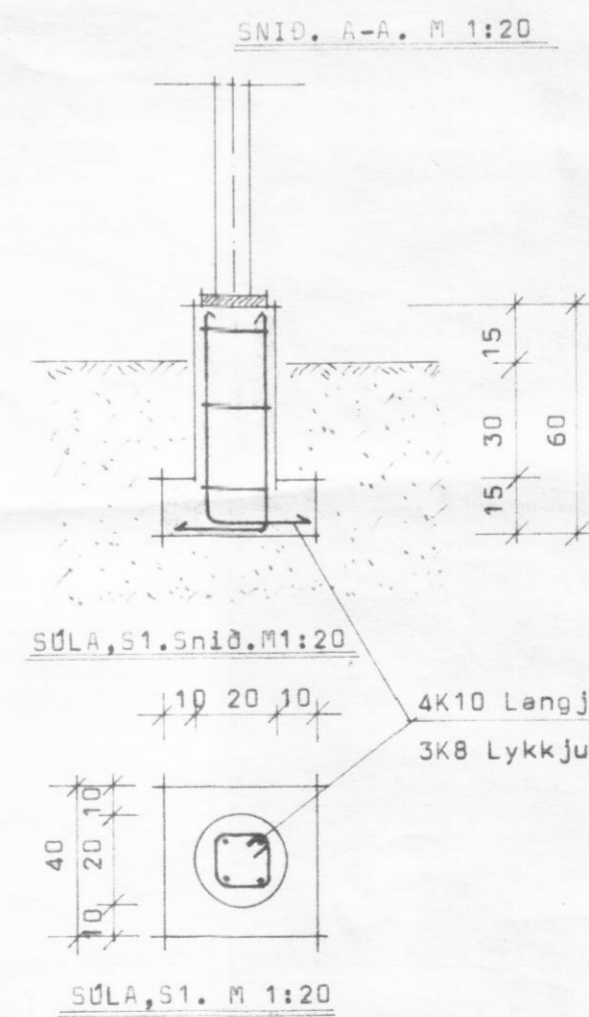

**BL** BYGGINGASTOFNUN LANDBÚNADARINS  
 LAUGAVEGI 120, REYKJAVÍK, SÍMI 25444  
 YTRA GÁRDSHORN, Svarfæðardalehreppi, Ey.  
 MINKASKÁLI.Stálrammi, B=12,30 metrar.  
 Þverandi,grunnmynd & snid.

*Pig. Pigvaldur*

TEIKN. NR.85 5312 / B1  
 BREYTT FRÁ  
 MÆLIKVARDI 1:20-1:50  
 DAGSETNING 07.06.1987  
 TEIKNAD Rolf Arnason.