

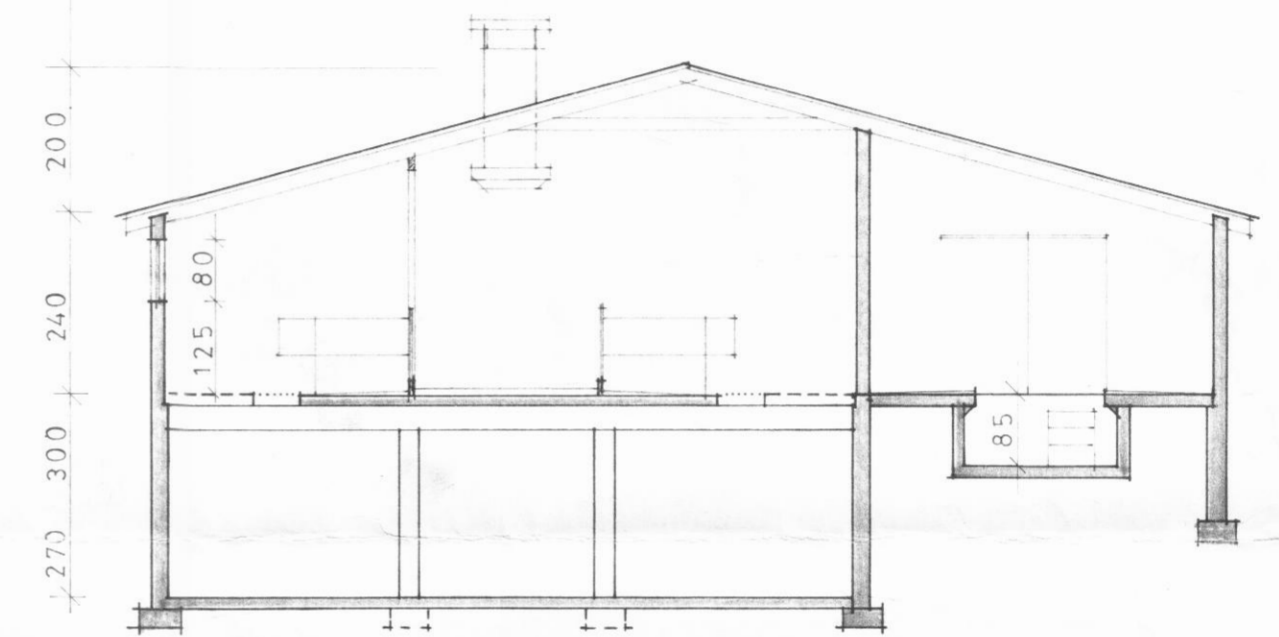
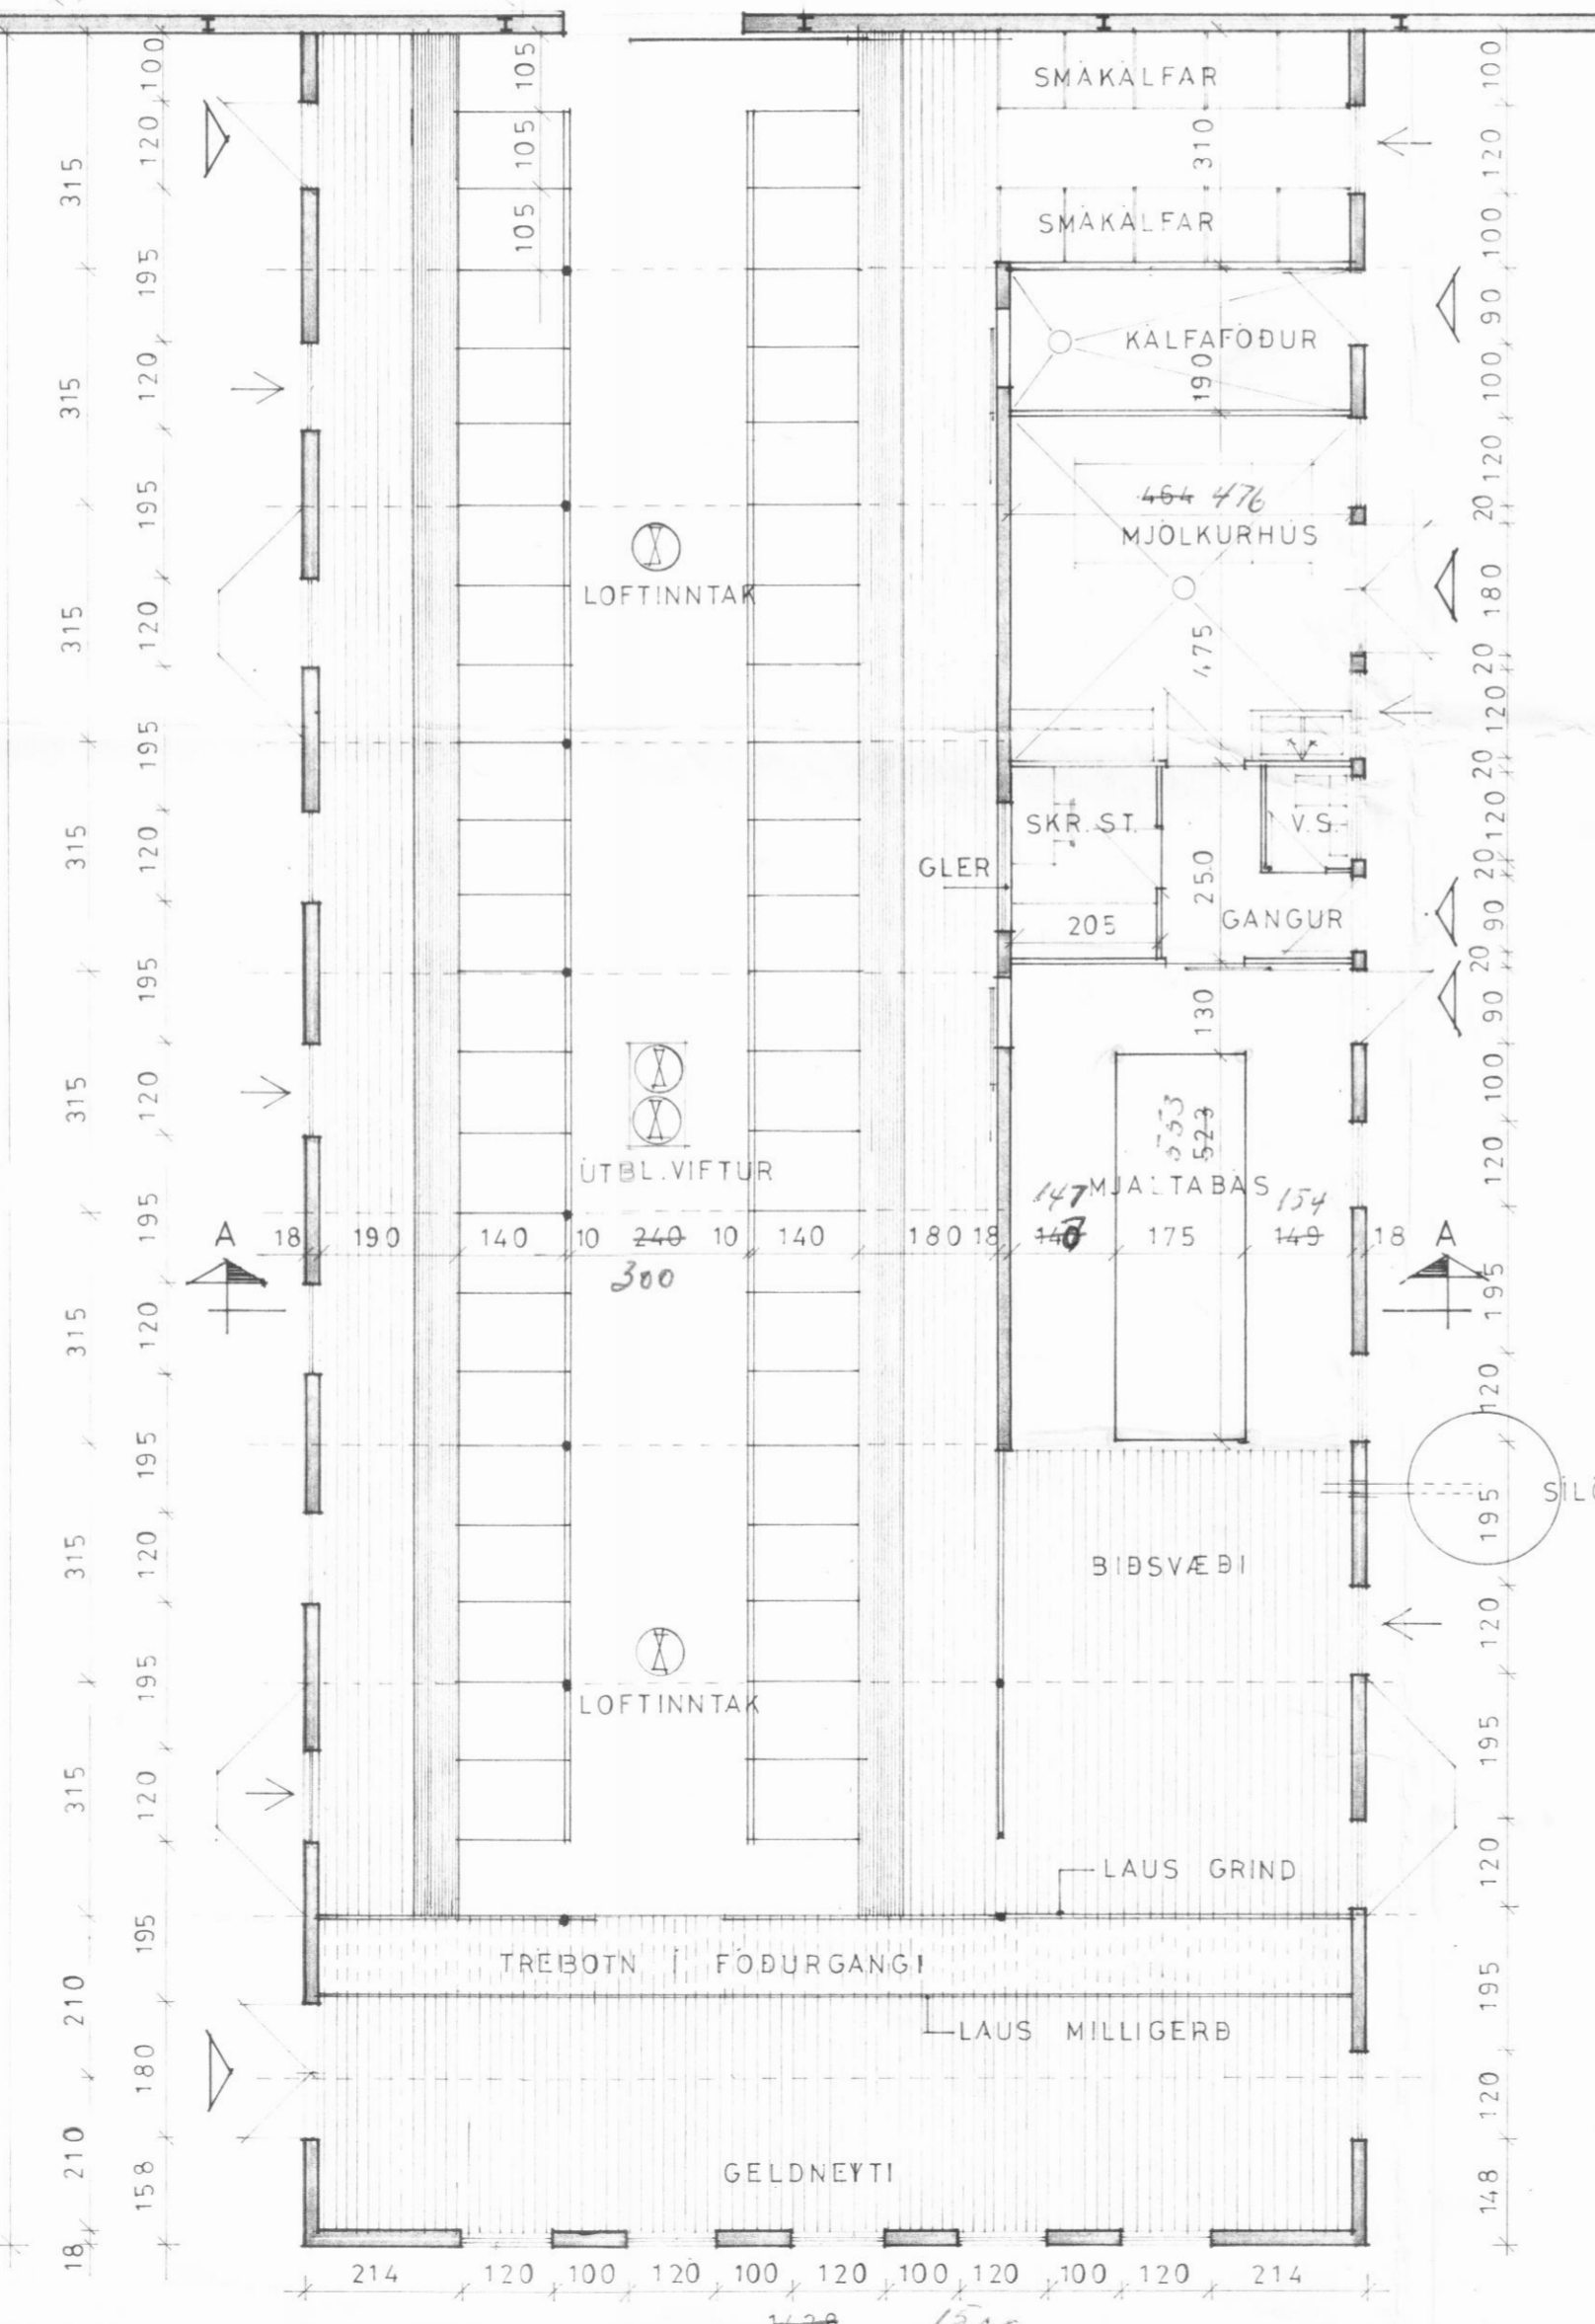


PURRHEY — SJÁ SERTEIKN. AF SUGPURRKUNARKERFI

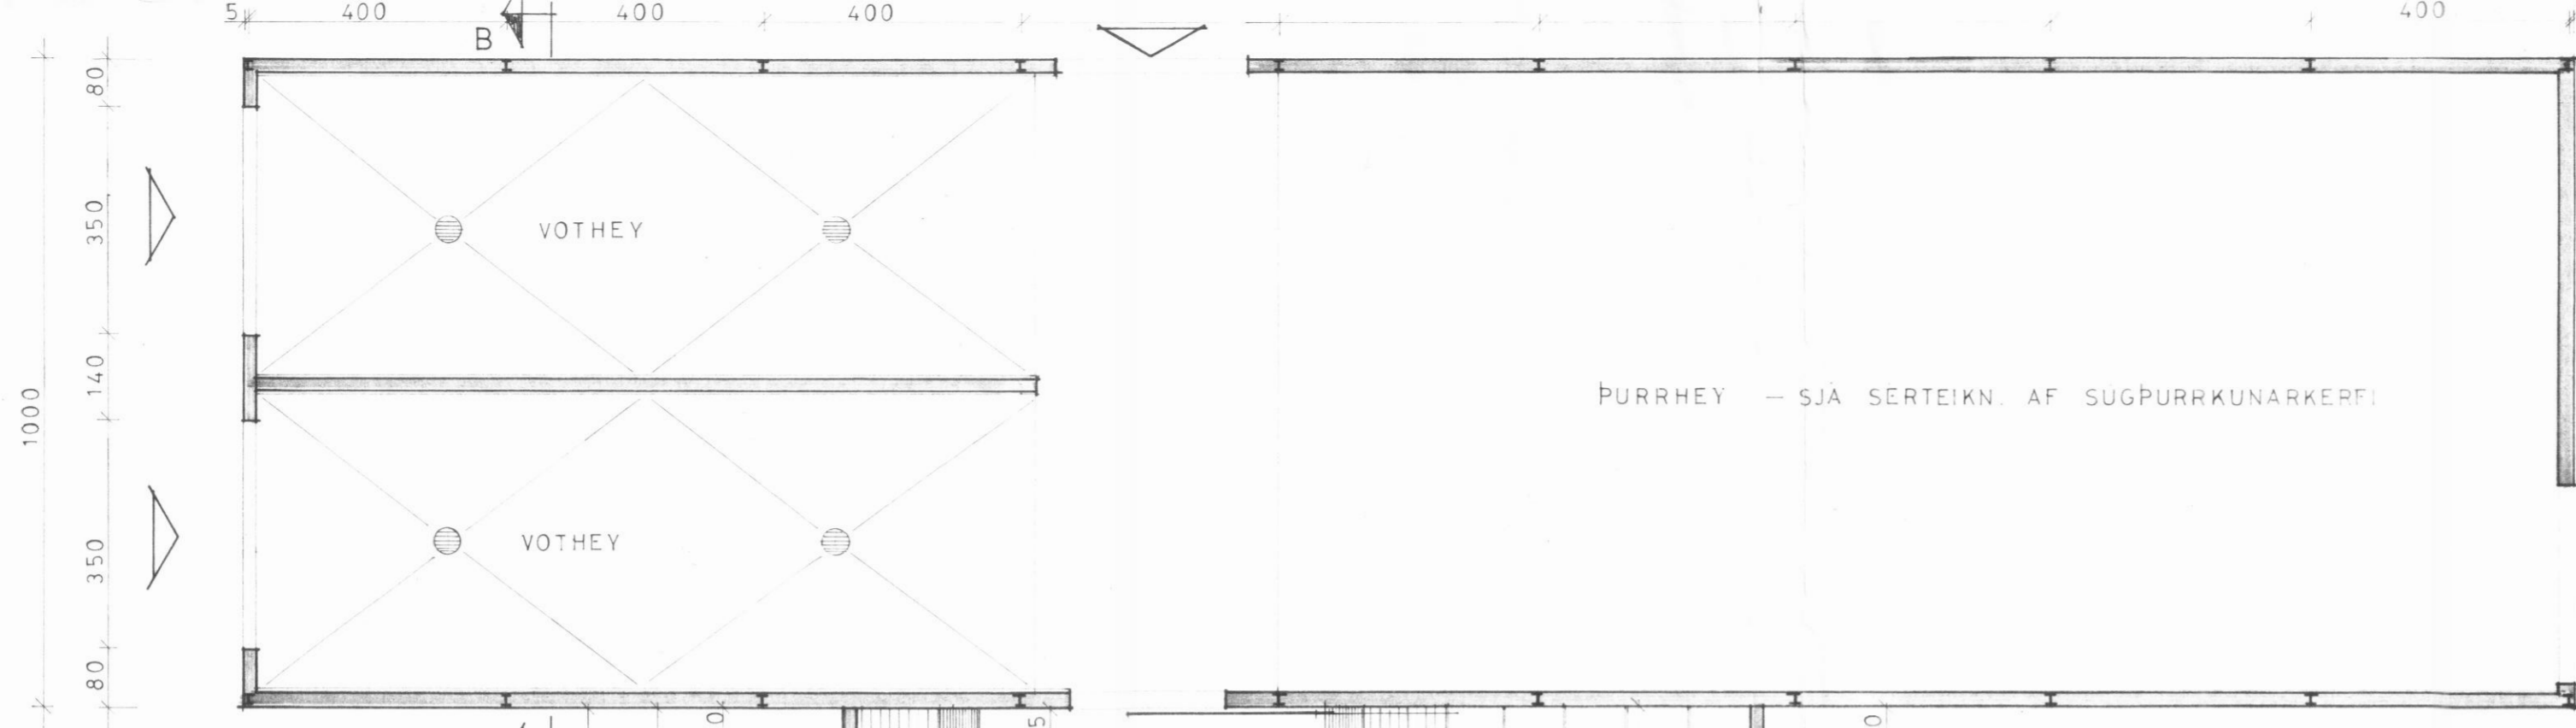

SNEIDING A — A

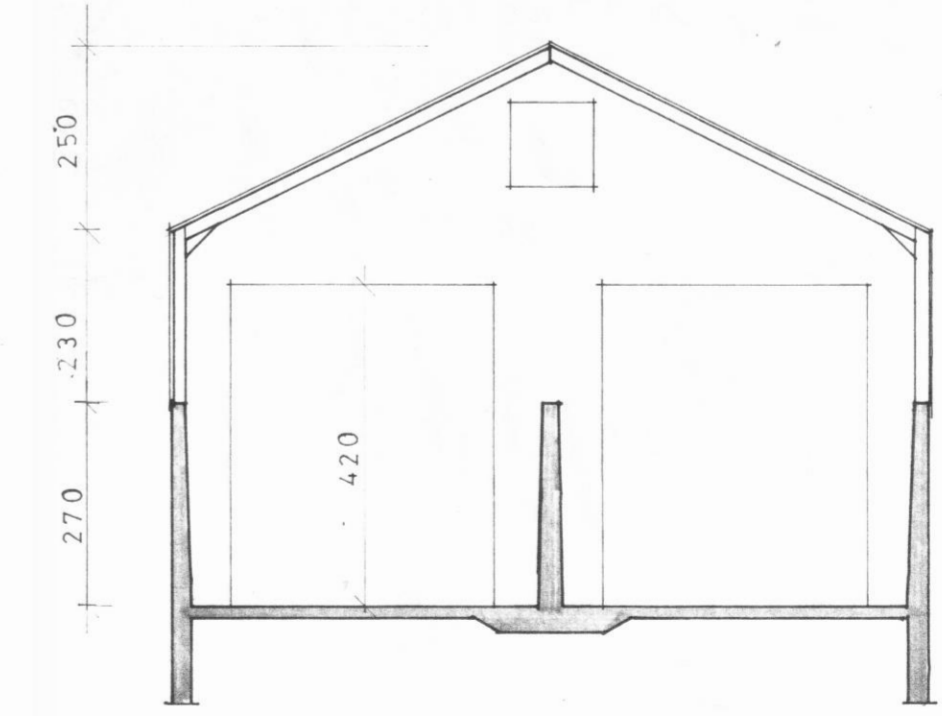

SNEIDING B — B

LOFTRÆSTING :

- OPNANLEGUR GLUGGI
- LOFTINNTAK UM STROMPA DREIFIVIFTA UNDIR
- ÚTBLÁSTUR MEÐ 2 STK. STROMPVIFTUM, 5000 m³/kist HVOR

1093.5
1264.5
210.2
1049.3

YTRA - HVARF SVARFADARDAL EYF.	MKV. 1:100
FJÖS OG HLADA	DAGS. 12. 6 1976
GRUNNMYND OG SNEIDINGAR	TEIKN. M.S.
BUNAD-ERFIAS-ISLANDS - byggingarfræðingur	VERK NR. 1012
	BLAD NR. 1