



VESTUR

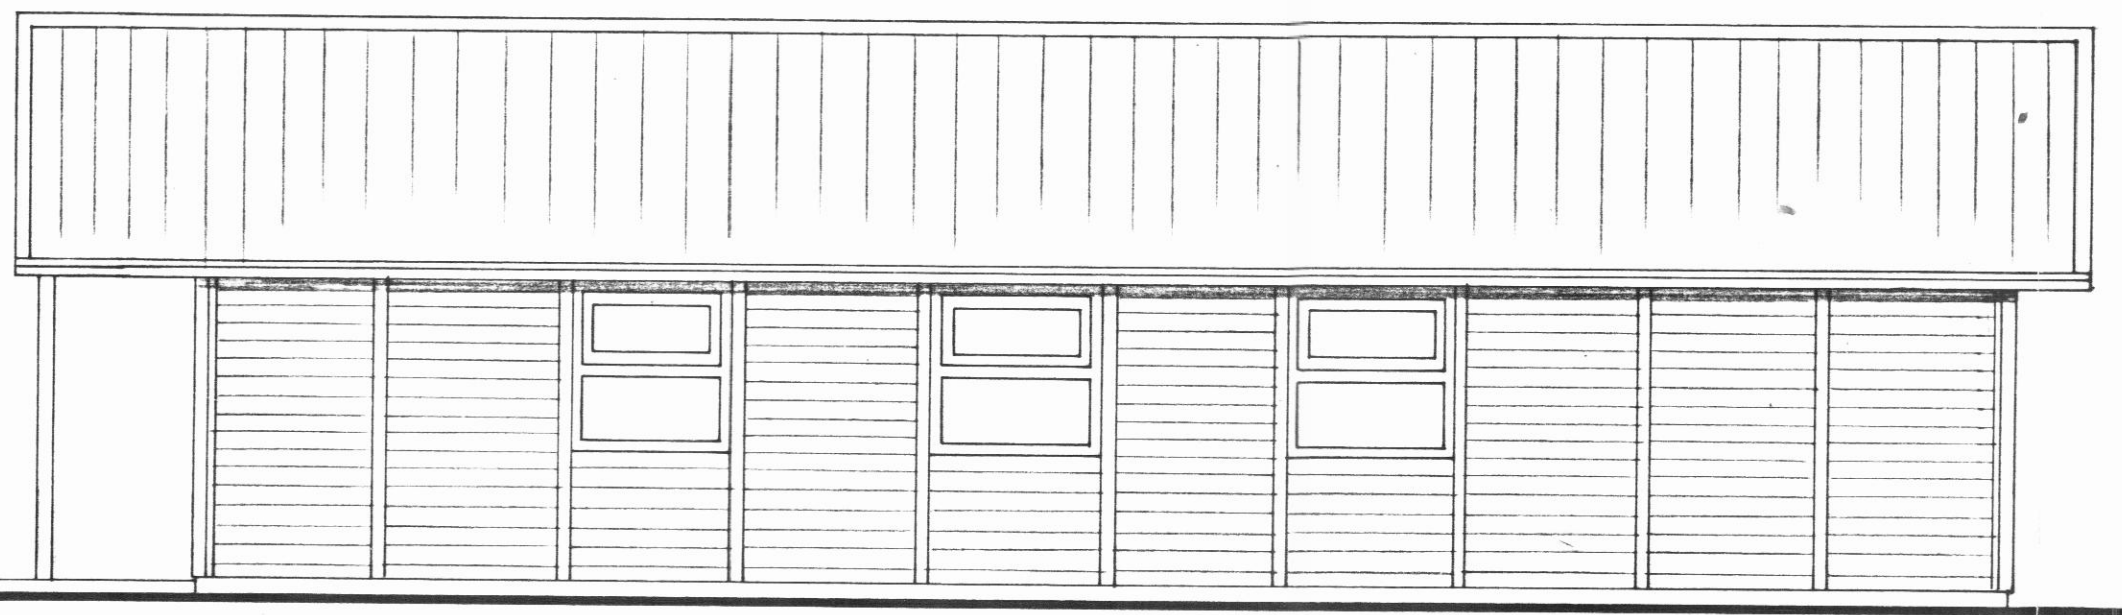


AUSTUR

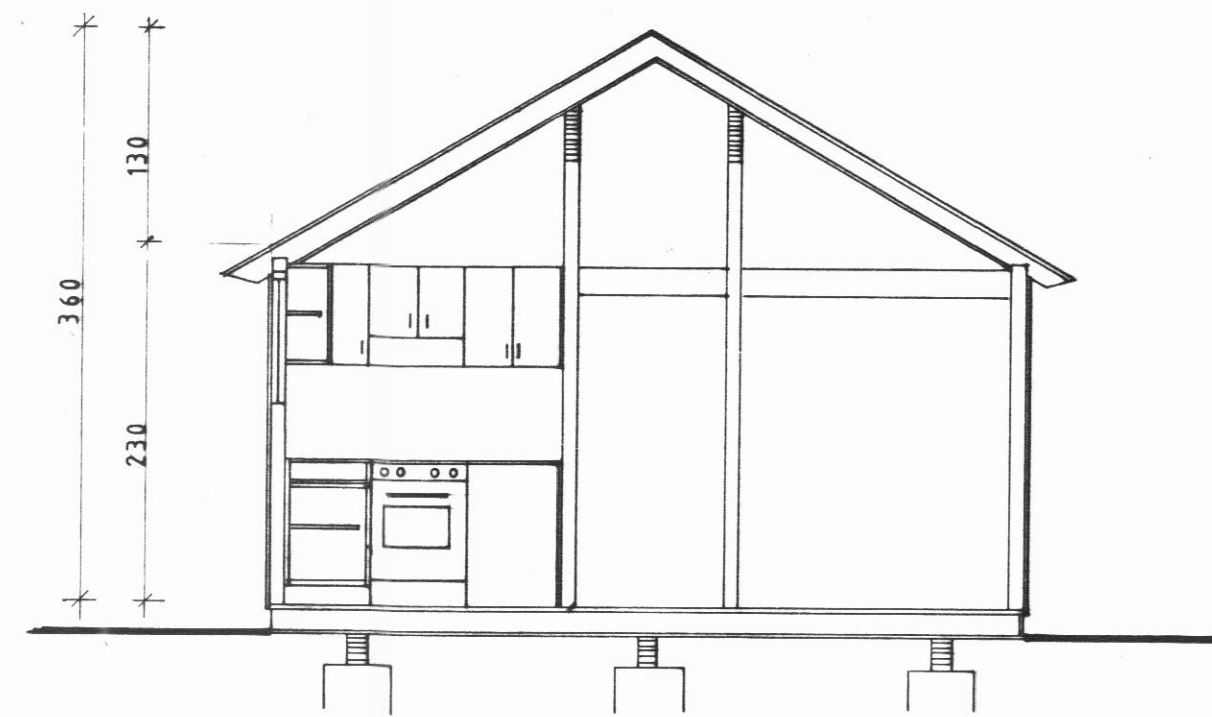

SNID A-A

SUMARHÚS
BAKKI, SVARFAÐARDAL

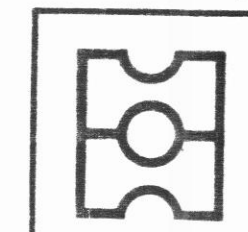

HEITI ÚTLITSMYNDIR; SNID A-A.

DAGS. MAI 1991
 MKV. 1:50
 TEIKN. H.Á.G.
 VERK

A02

teiknistofa

HAUKS HARALDSSONAR SF.