


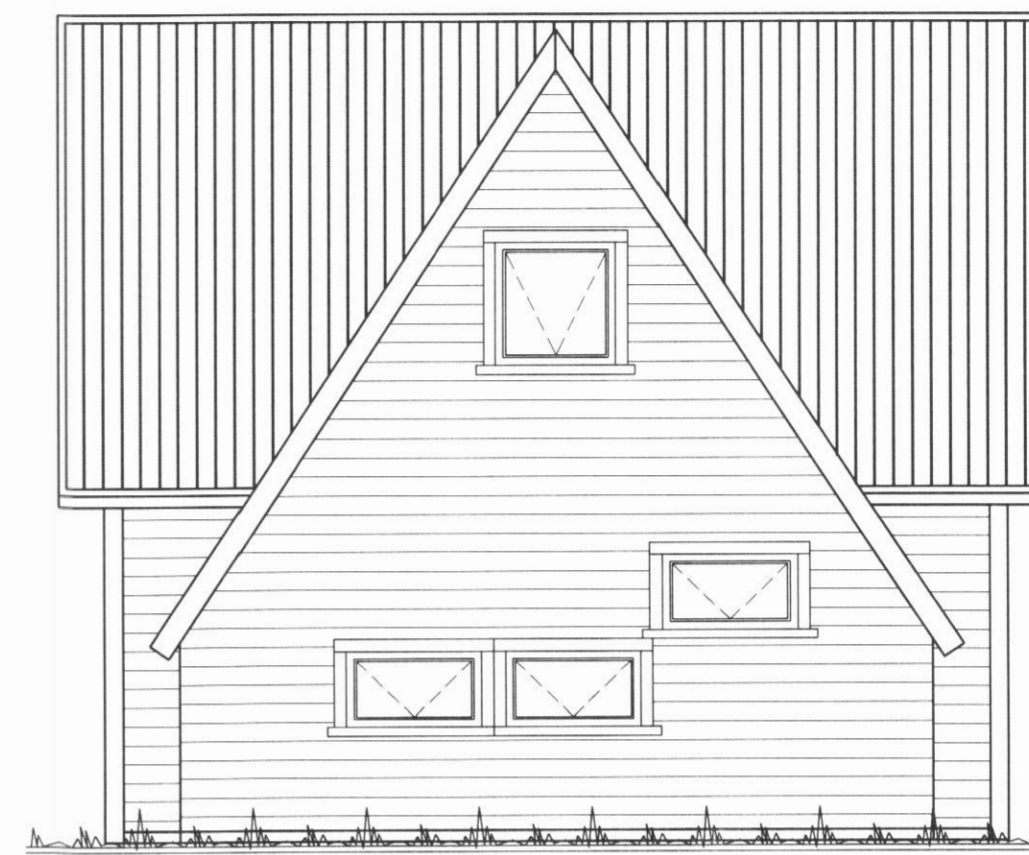


VESTUR

VÖRYGGING



NORÐUR

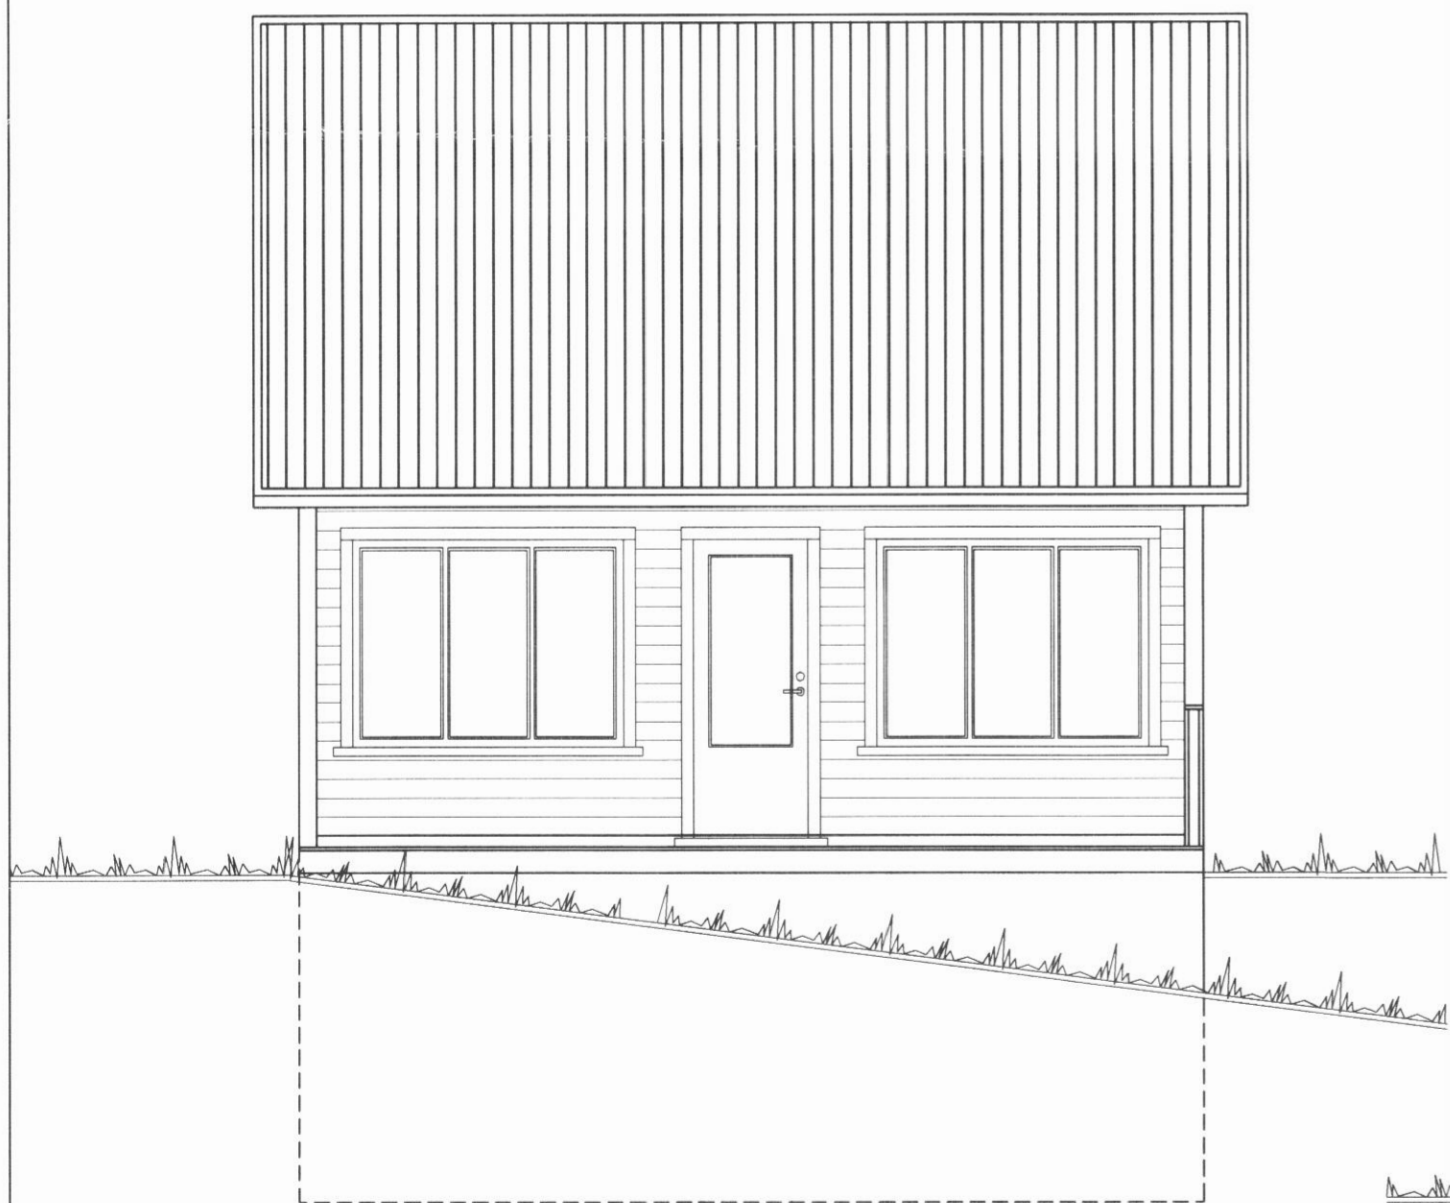

SUÐUR



AUSTUR

ÁRNI GUNNAR KRISTJÁNSSON FTFÍ
 HELGAMAGRASTRÆTI 22 600 AKUREYRI S: 462 2022, GSM 898 3333, KL: 231161-3849

Arni Gunnar Kristjánsson

VERKHEITI				SUMARHÚS Hellubær (215-6474) Dalvíkurbyggð			
HEITI TEIKNINGAR		ÚTLIT		VERK NR		A07-025	
				TEIKNING NR		102	
HANNAÐ	ÁGK	TEIKNAD	ÁGK	YFIRFARID	DAGS	11. ágúst 2007	
BREYTT			1		2	3	4
						KVARDI	1:50