



Útlit suður 1:100



Útlit austur 1:100

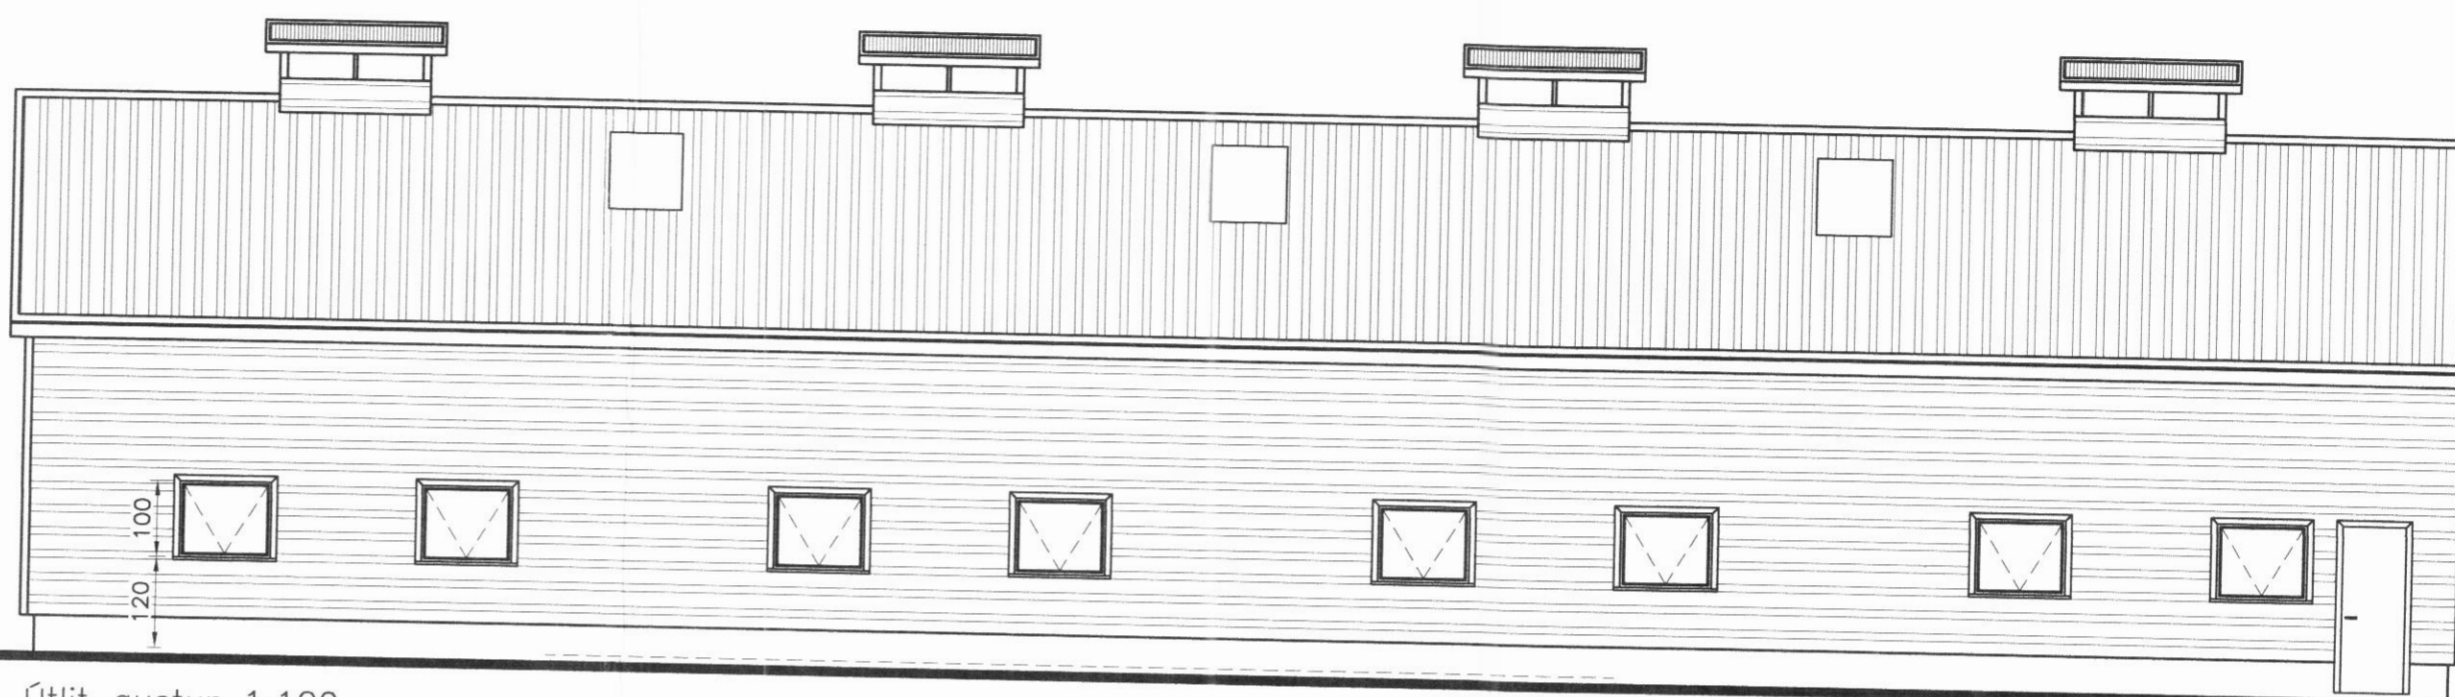

Útlit suður 1:100

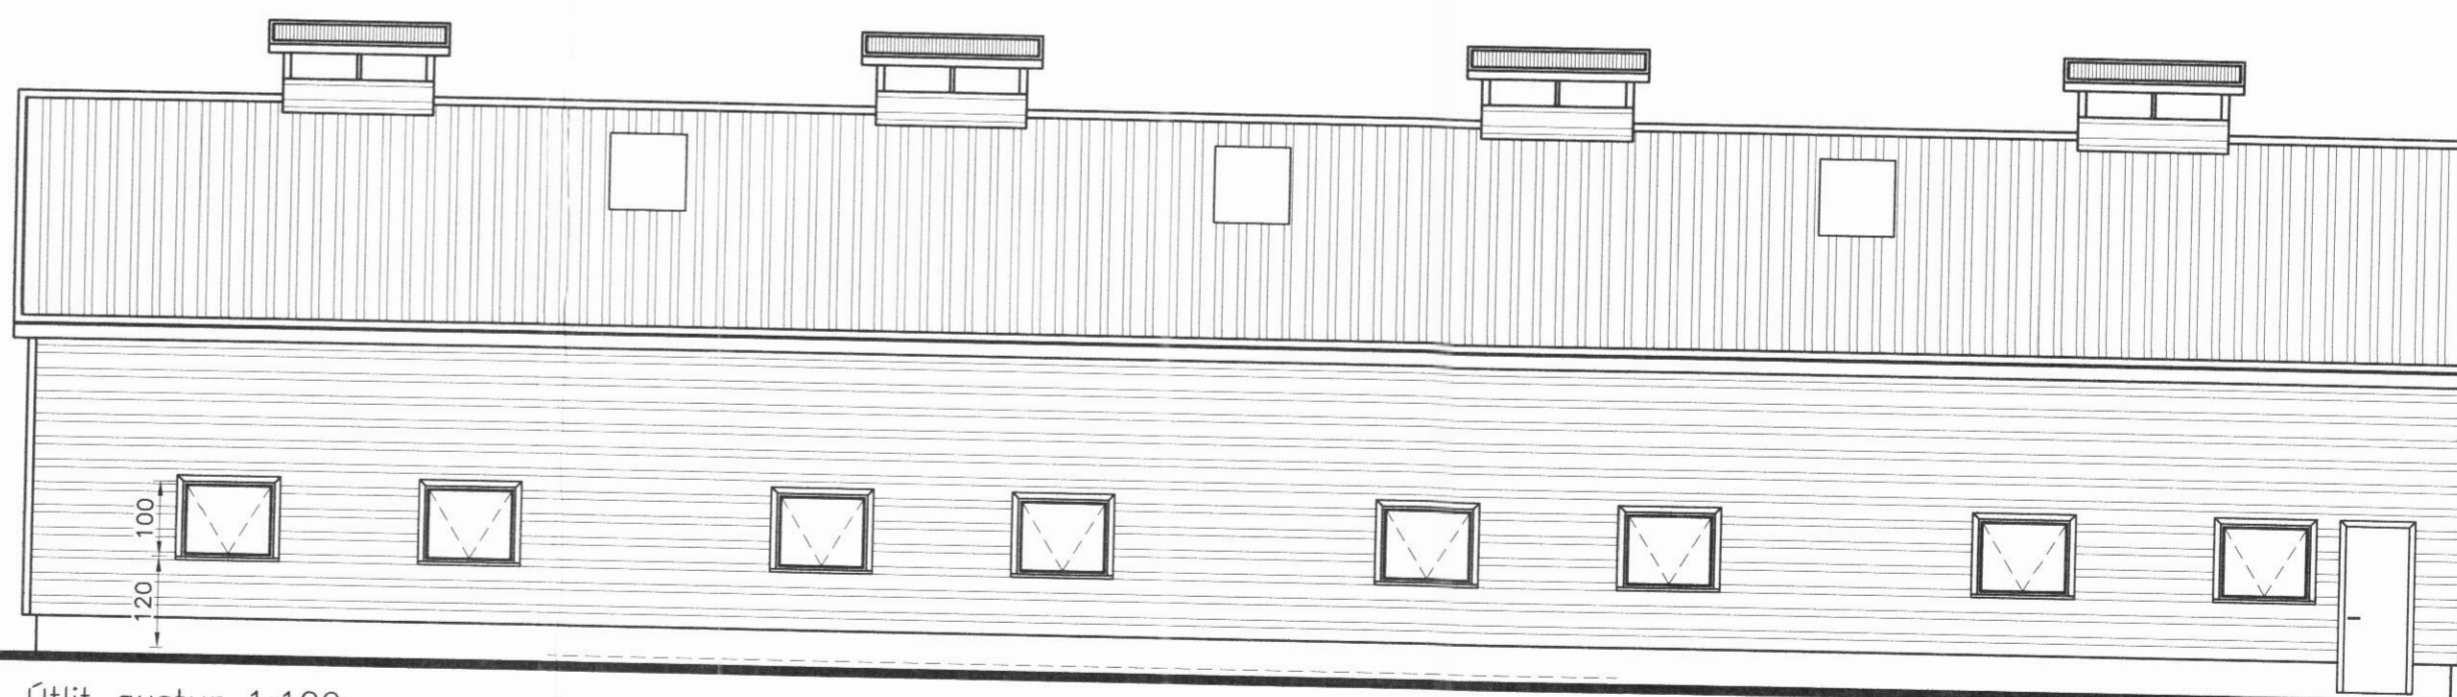

Útlit austur 1:100

# ÍVAR RAGNARSSON

Byggingarfræðingur BTH Kt: 260756-4949 Stafni 601  
 sími 462-5211 · gsm 898-3311 E-mail · ivarragnars@simnet.is  
 HARALDUR S. ÁRNASON tæknifræðingur · kt. 120149-2539

VERKHEITI				
<b>Litli-Árskógur, Dalvíkurbyggð</b>				
HEITI TEIKNINGAR		Útlit		VERK NR 06-503
				TEIKNING NR 1303
HANNAD ÍR	TEIKNAD ÍR	YEIRFARIÐ HÁ	DAGS 23.05.2006	KVARÐI 1:100
BREYTT	1	2	3	4
				5