



5/3'2003

Samhyggisráðgjafi  
 Dalvíkurbyggð

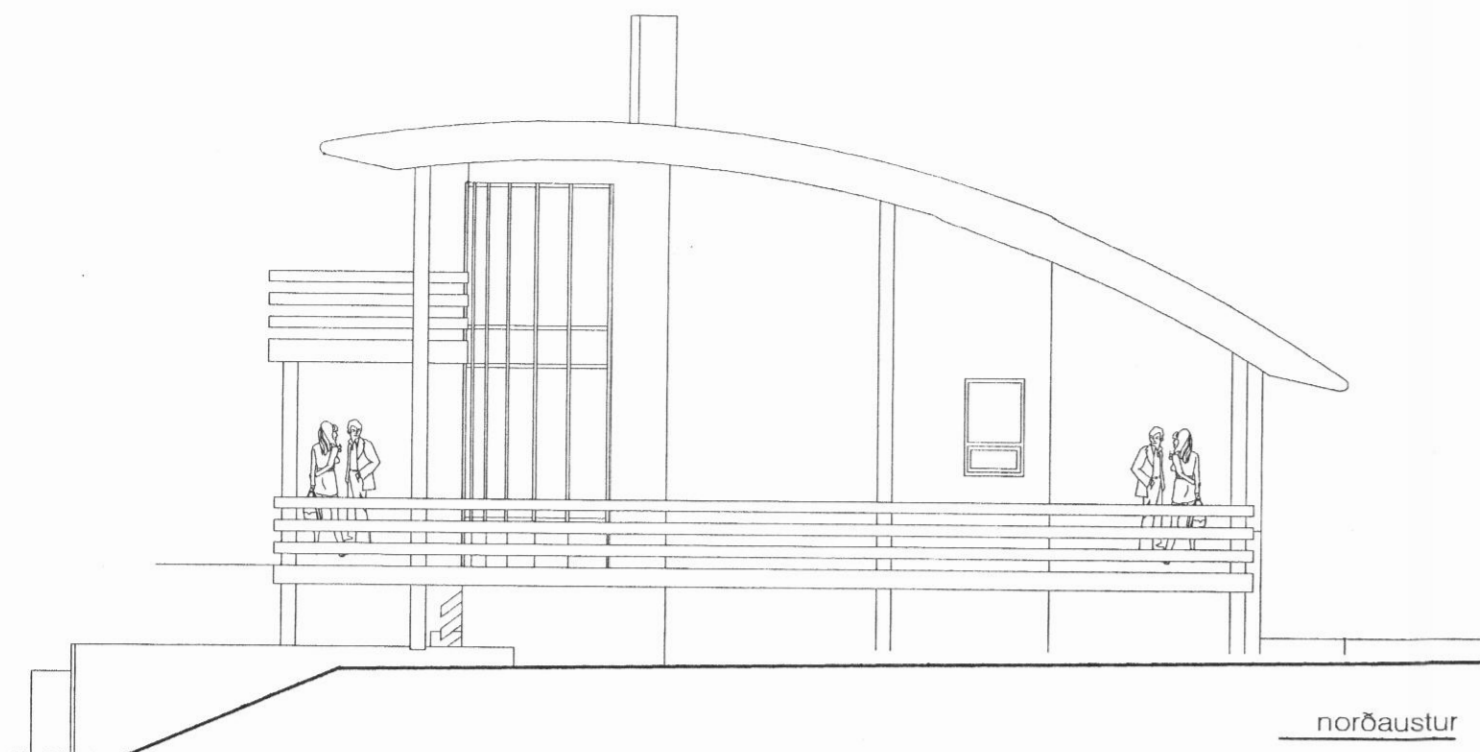


norðaustur

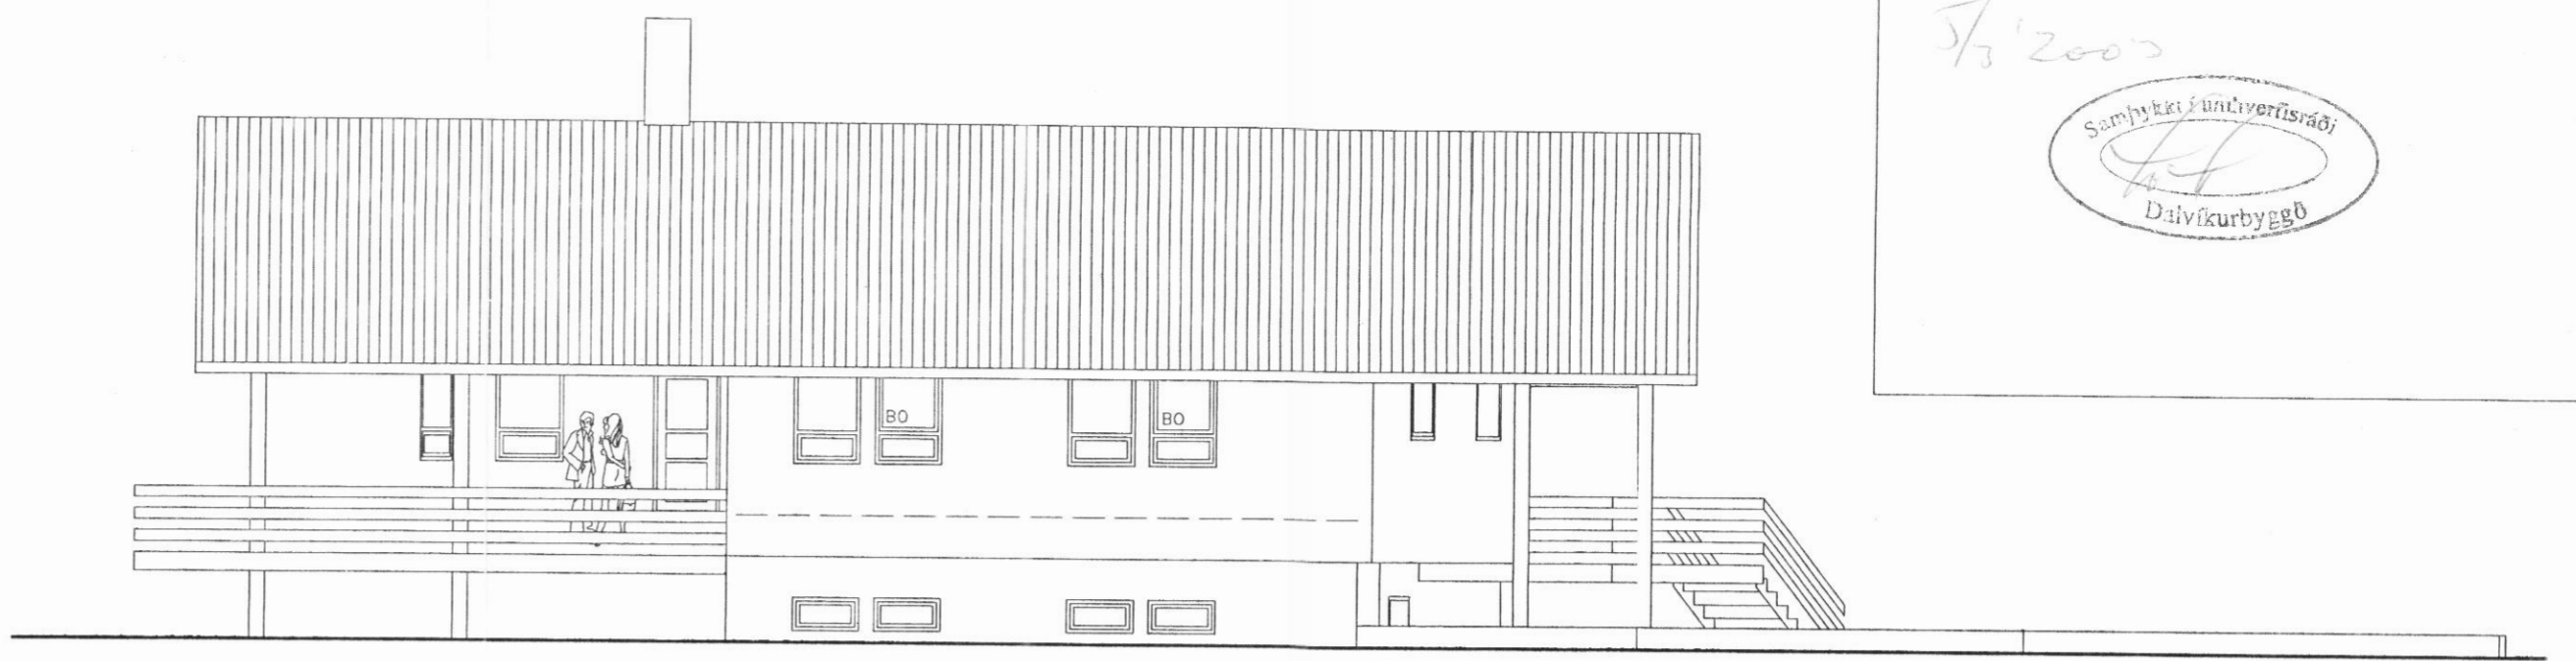


norðvestur




suðaustur

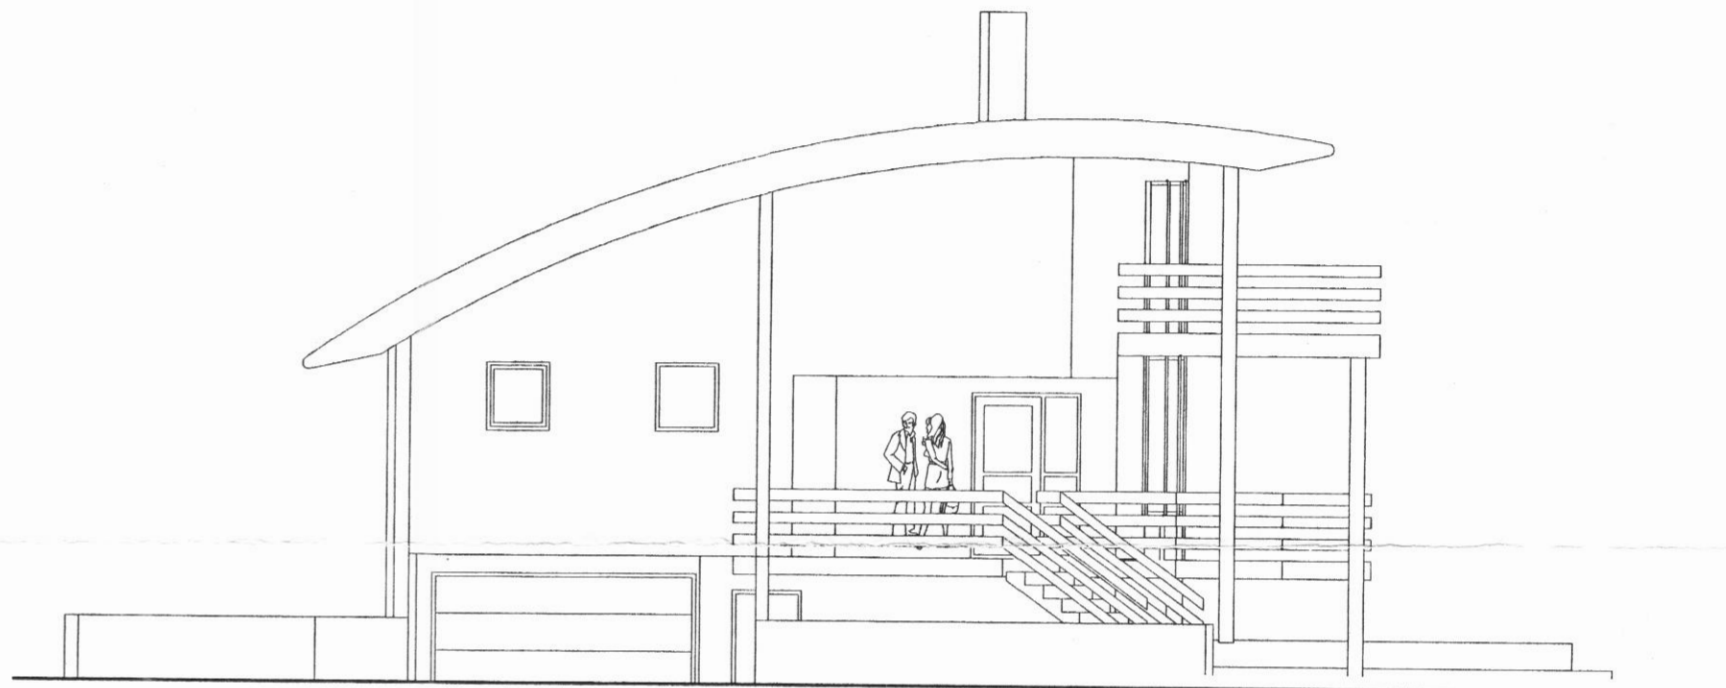


suðvestur

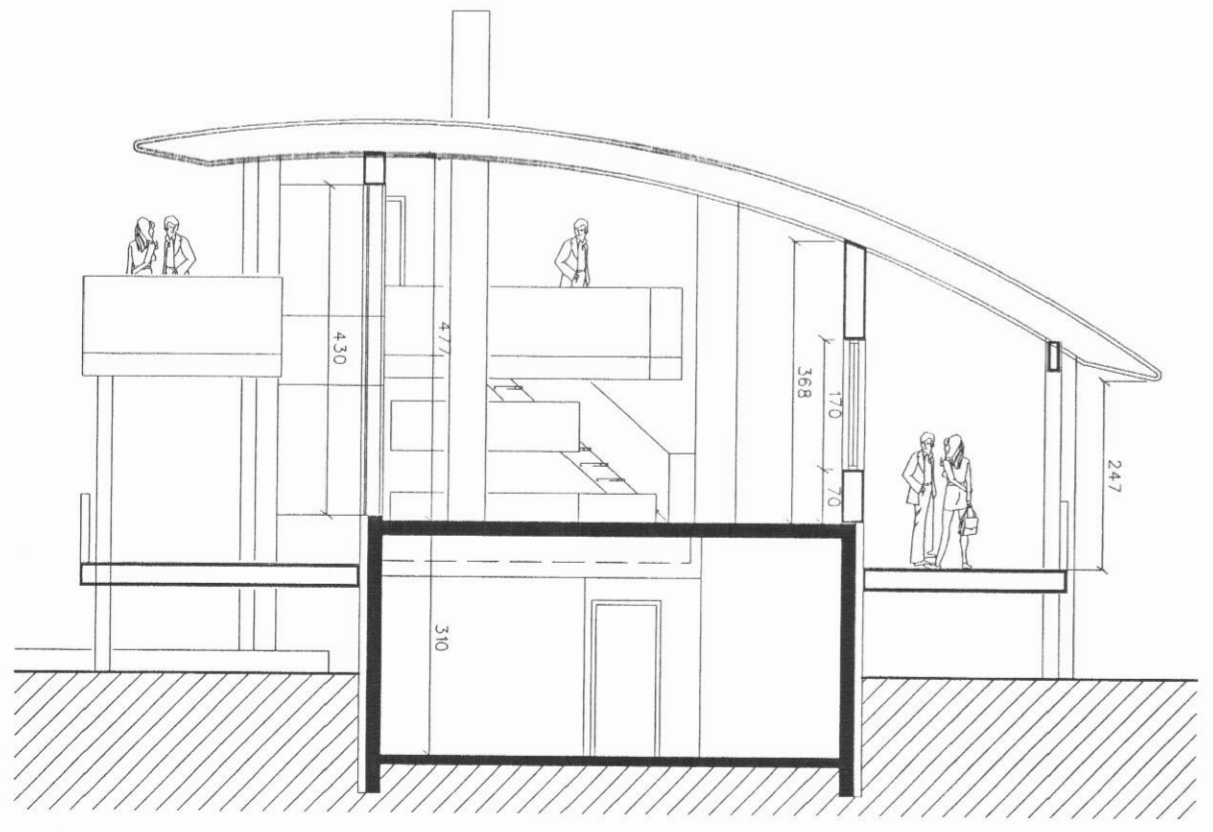

A - A

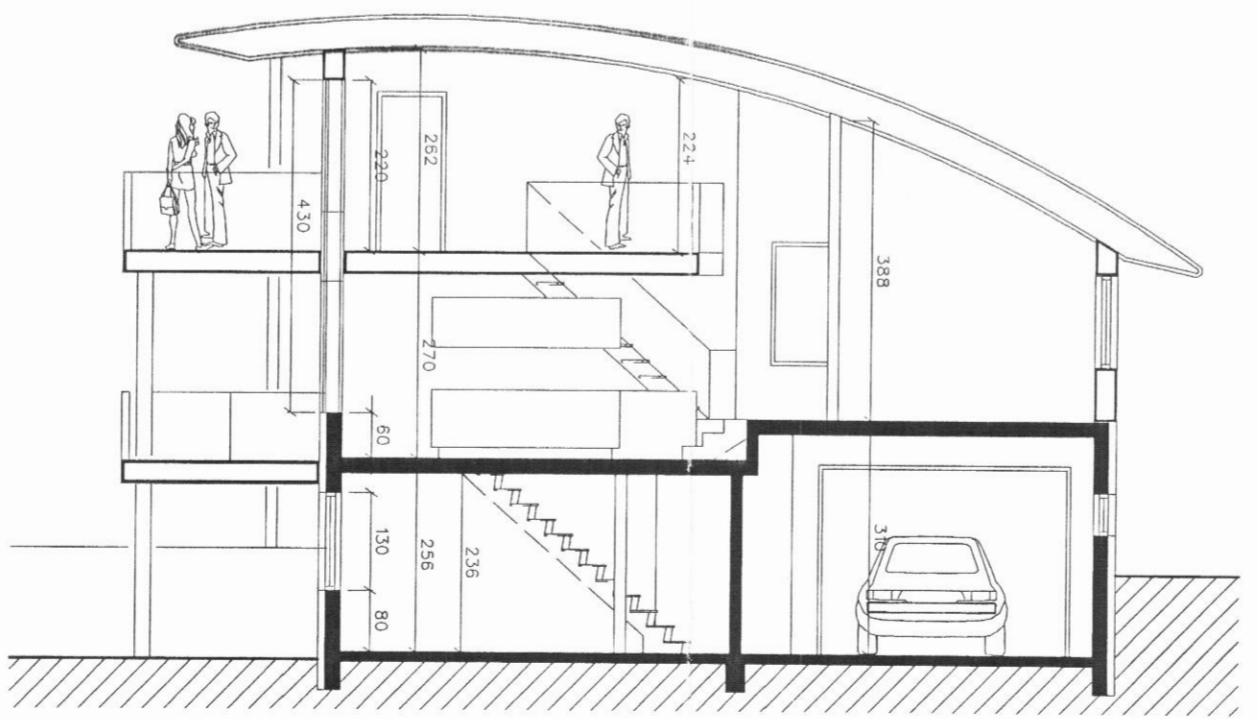

B - B

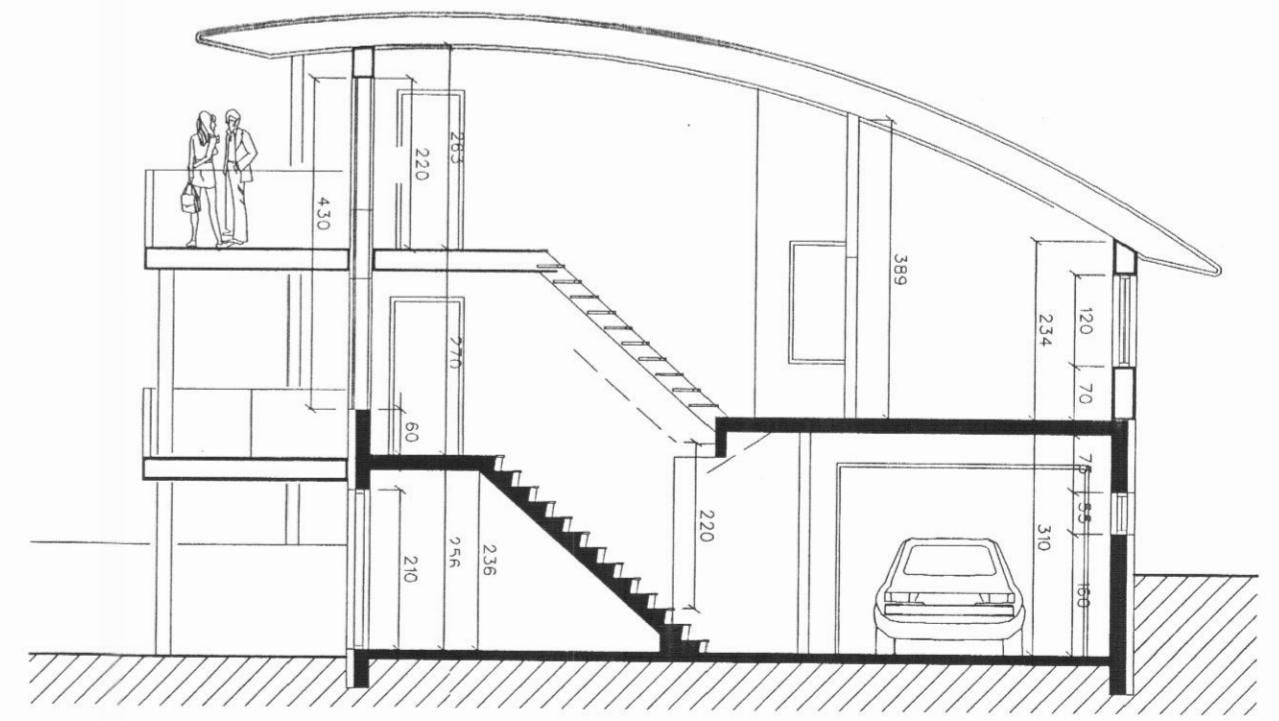

C - C

Einar Ingimarsson  
 arkitekt ehf.  
 KÍ 460502-6320

Lynghálsi 3  
 110 Reykjavík  
 sími 567 2772, símból 667 2761

verkefni:  
 Rauðavík, Dalvíkurbyggð

talning:  
 Iððarhús  
 úllit og sneiðingar

dagur / úrveldi:  
 3. febrúar 2003 / E1

skala:  
 1:100

Einar Ingimarsson