




3.1. Sérmynd 3.1. 1:10.

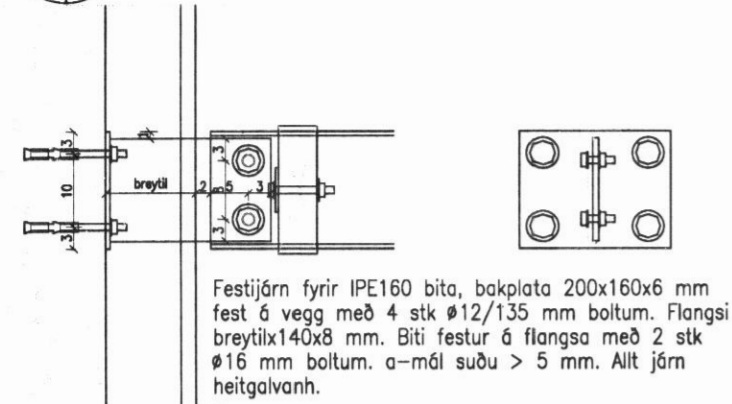


3.2. Sérmynd 3.2. 1:10.

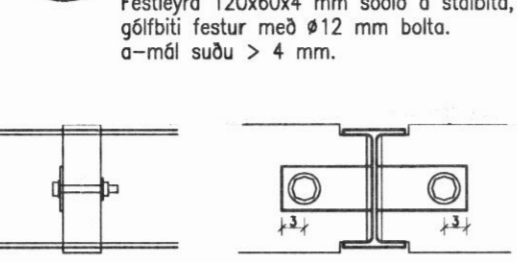


3.3. Sérmynd 3.3. 1:10.

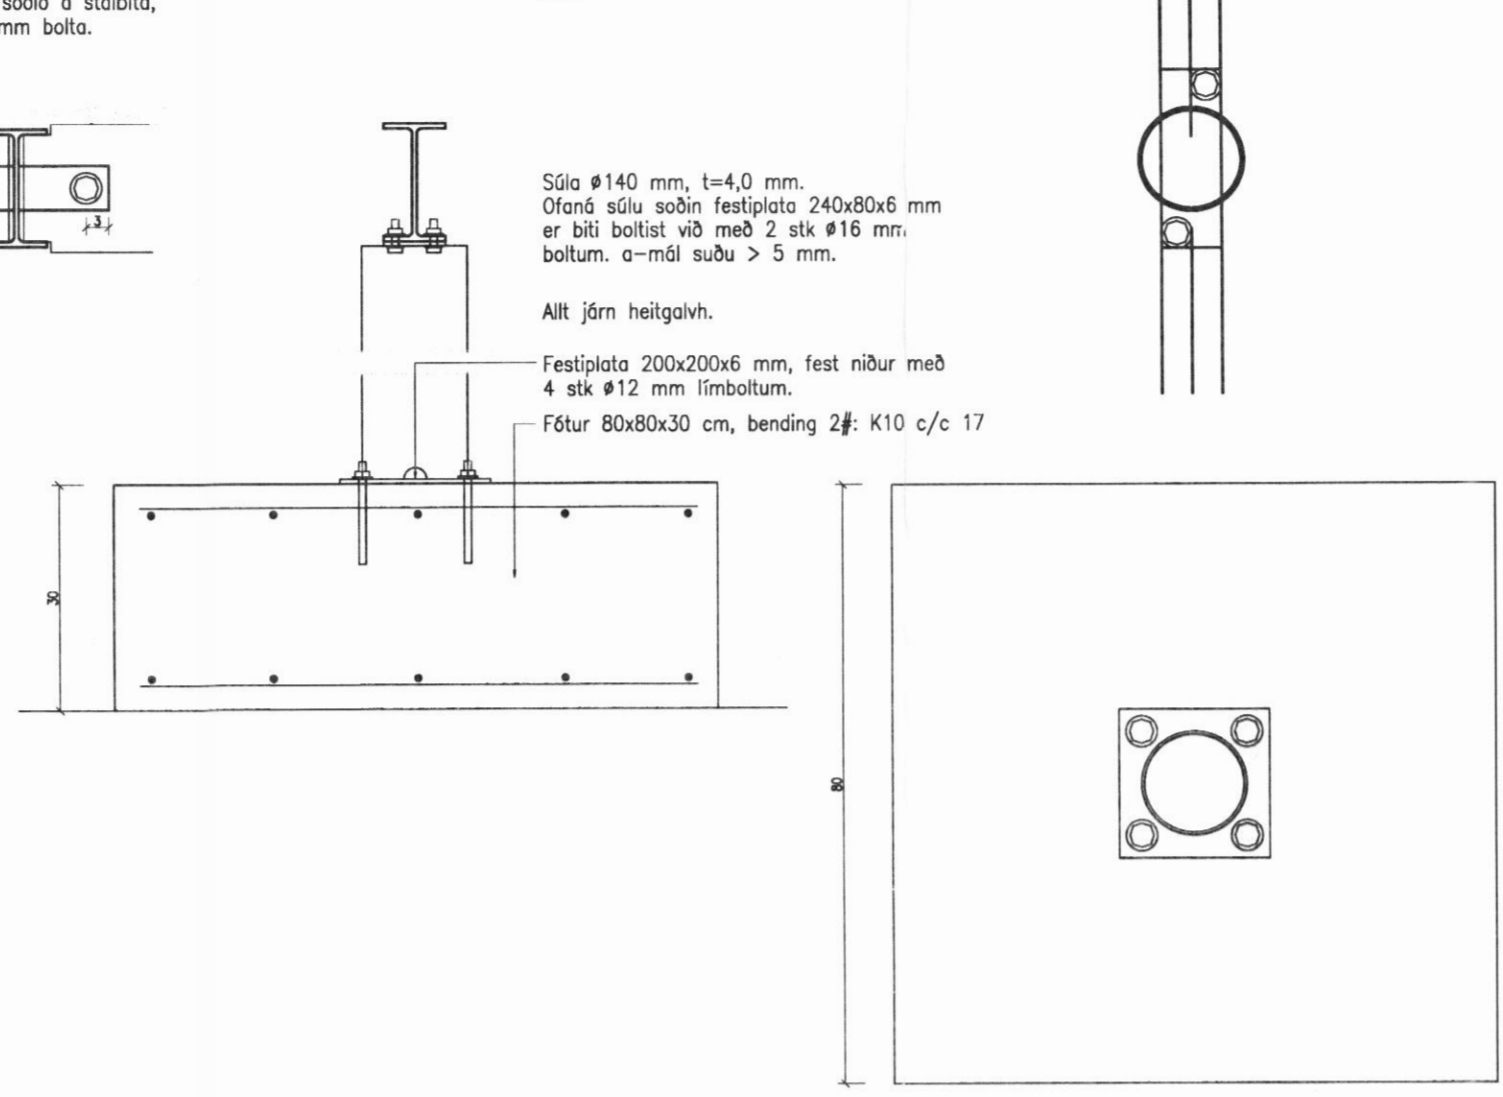

3.4. Sérmynd 3.4. 1:10.

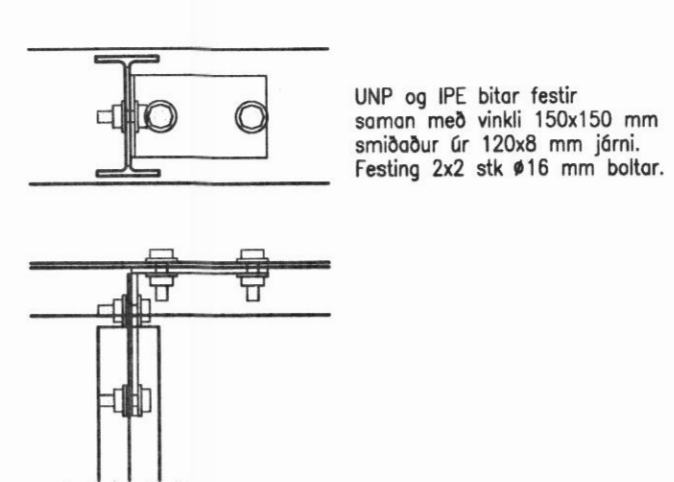

3.5. Sérmynd 3.5. 1:10.

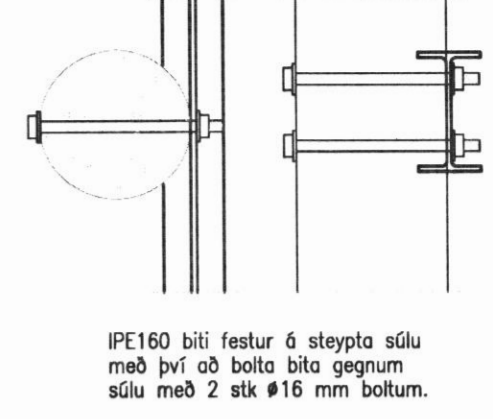

VERKFRÆDISTOFA GÚSTAFS VÍFILSSONAR. EFSTASUNDI 54, REYKJAVÍK. SÍMI: 553 6167 OG 893 6167		VGV sf.	
Verkefni: Rauðavík, Dalvíkurbyggð.	Heiti: BURDARPÓL: Sérmyndir fyrir pall.	Br. Apríl 2005, reyndarteikning. G.V.	
Hönnun: GÚSTAF VÍFILSSON	Verkfræðingur FVFI kt. 231163-5069	Mkv. 1:50. Dags. Jan. 2004.	T. GV R. GV
Aritun aðalhönnuðar:		Verk nr. 0303.1. 12A	