



GRUNNMYND SÖKKULSKAUT 1:100

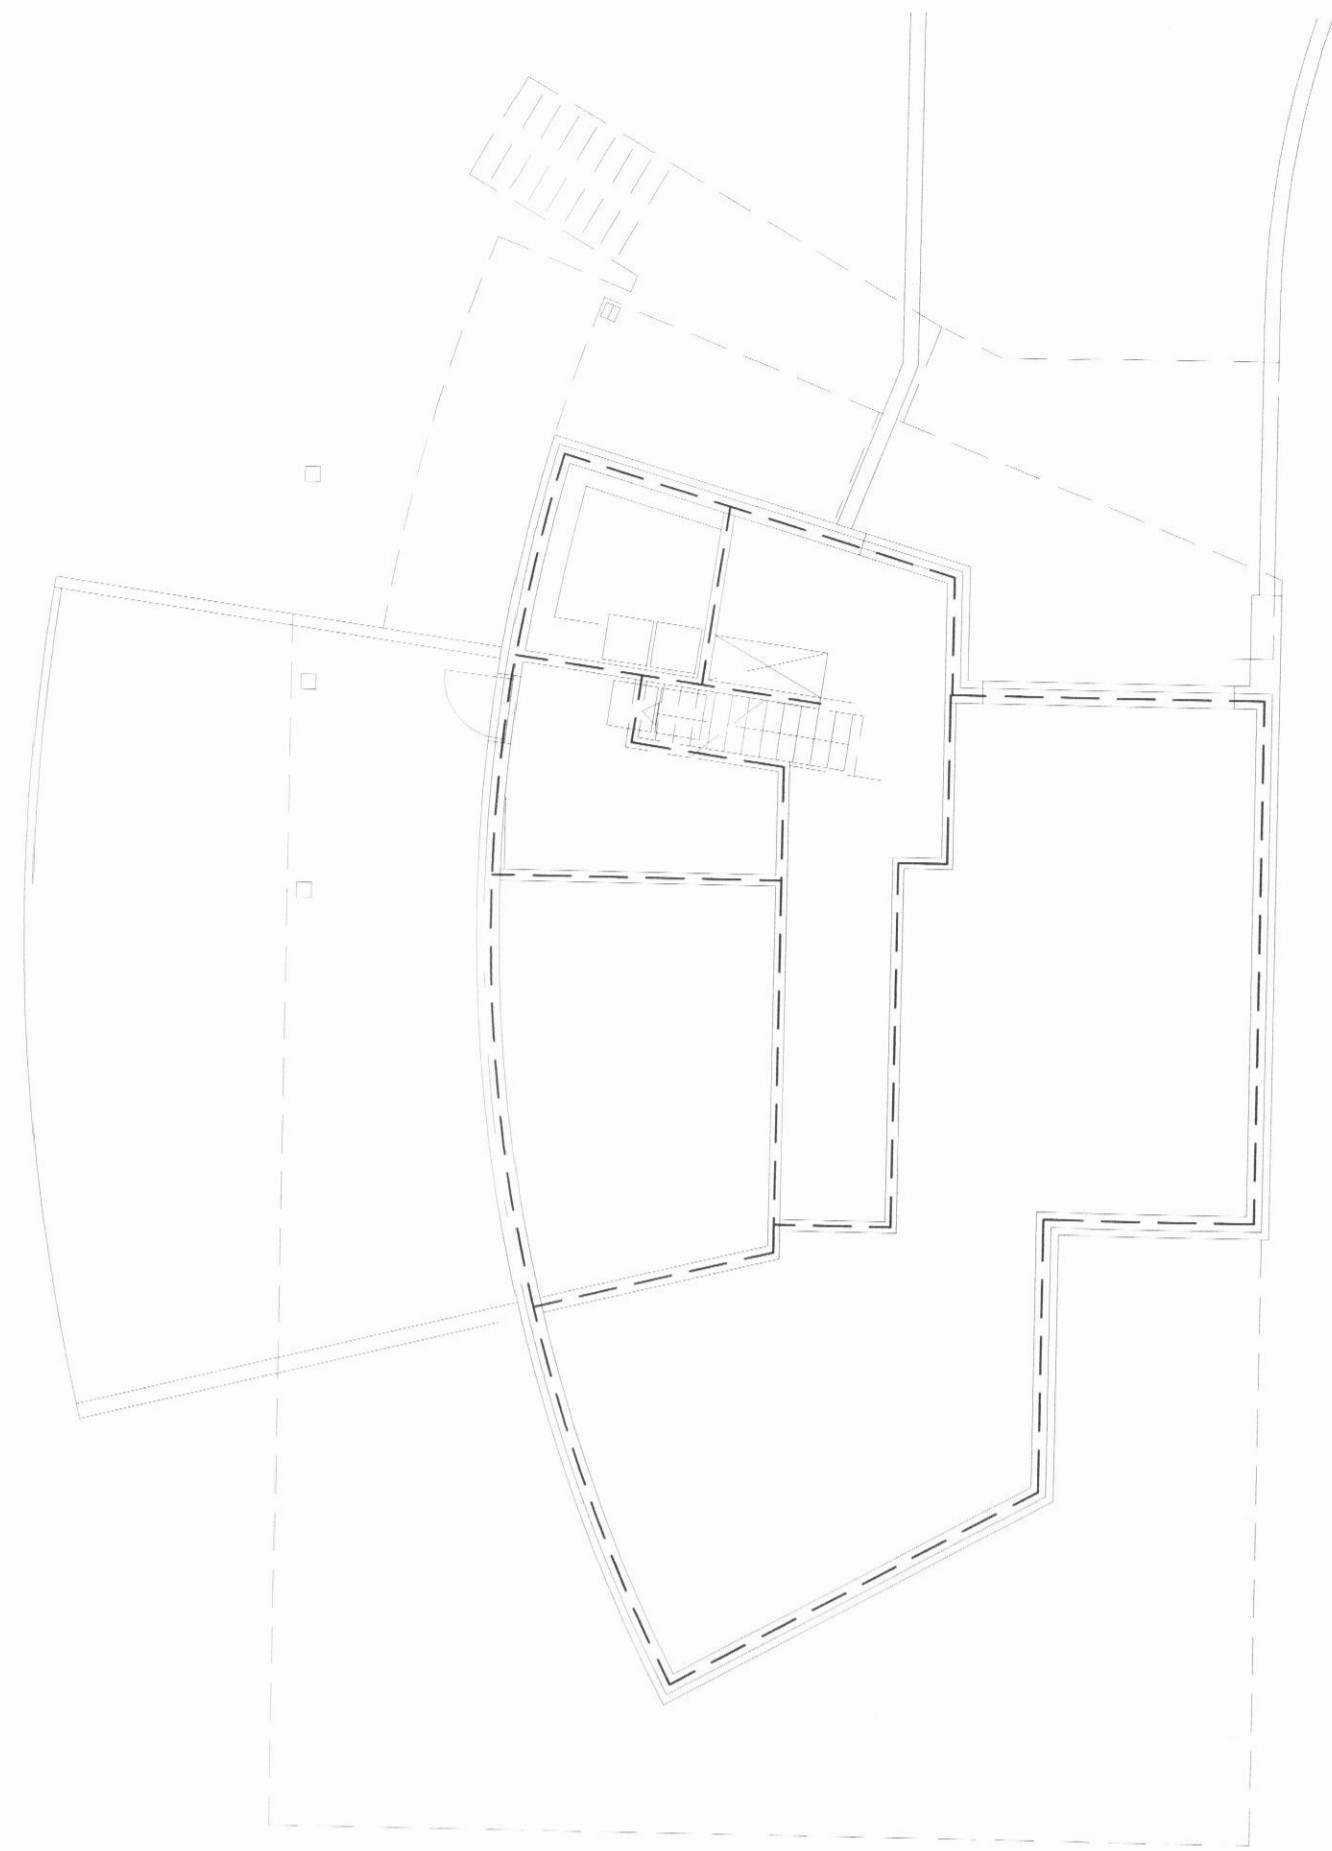


GRUNNMYND TÖFLURÝMIS 1:50



AFSTÖÐUMYND 1:500

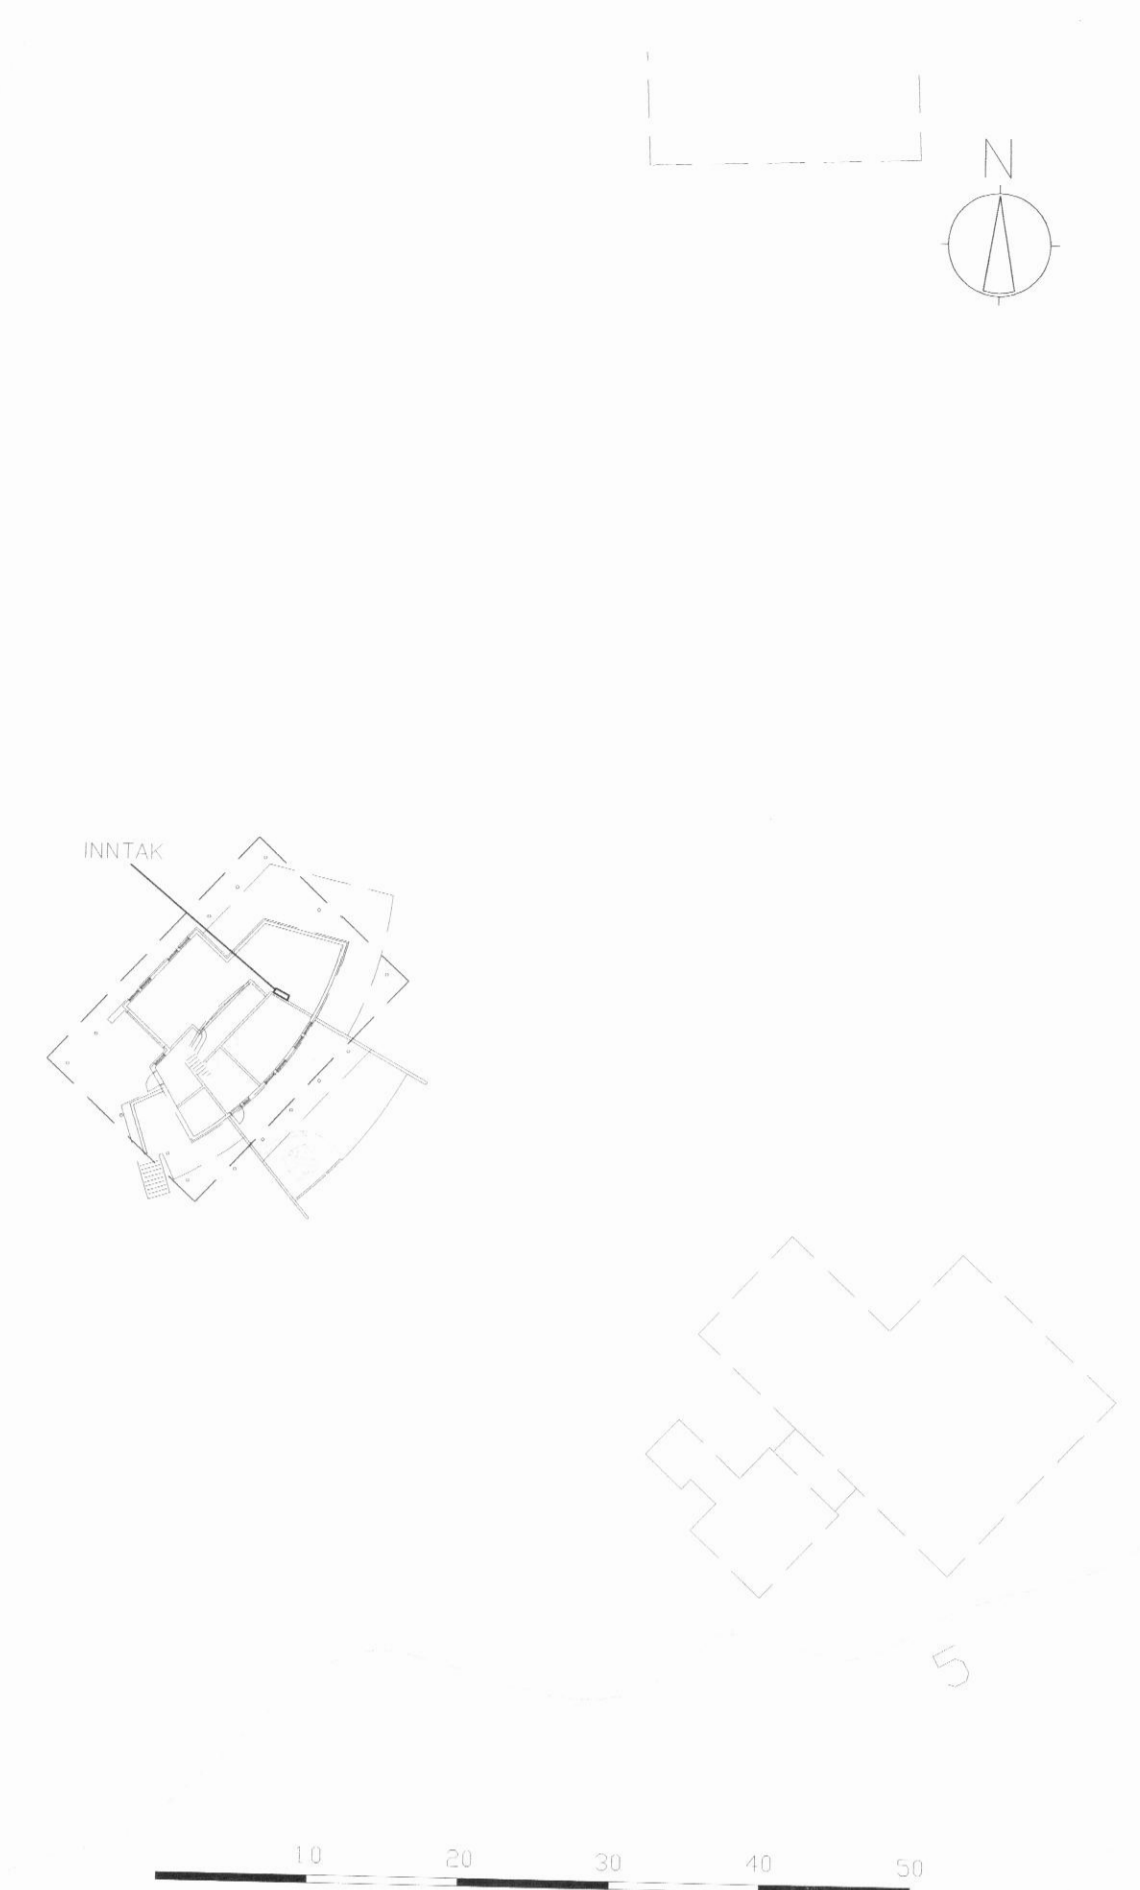

SNID 1:50

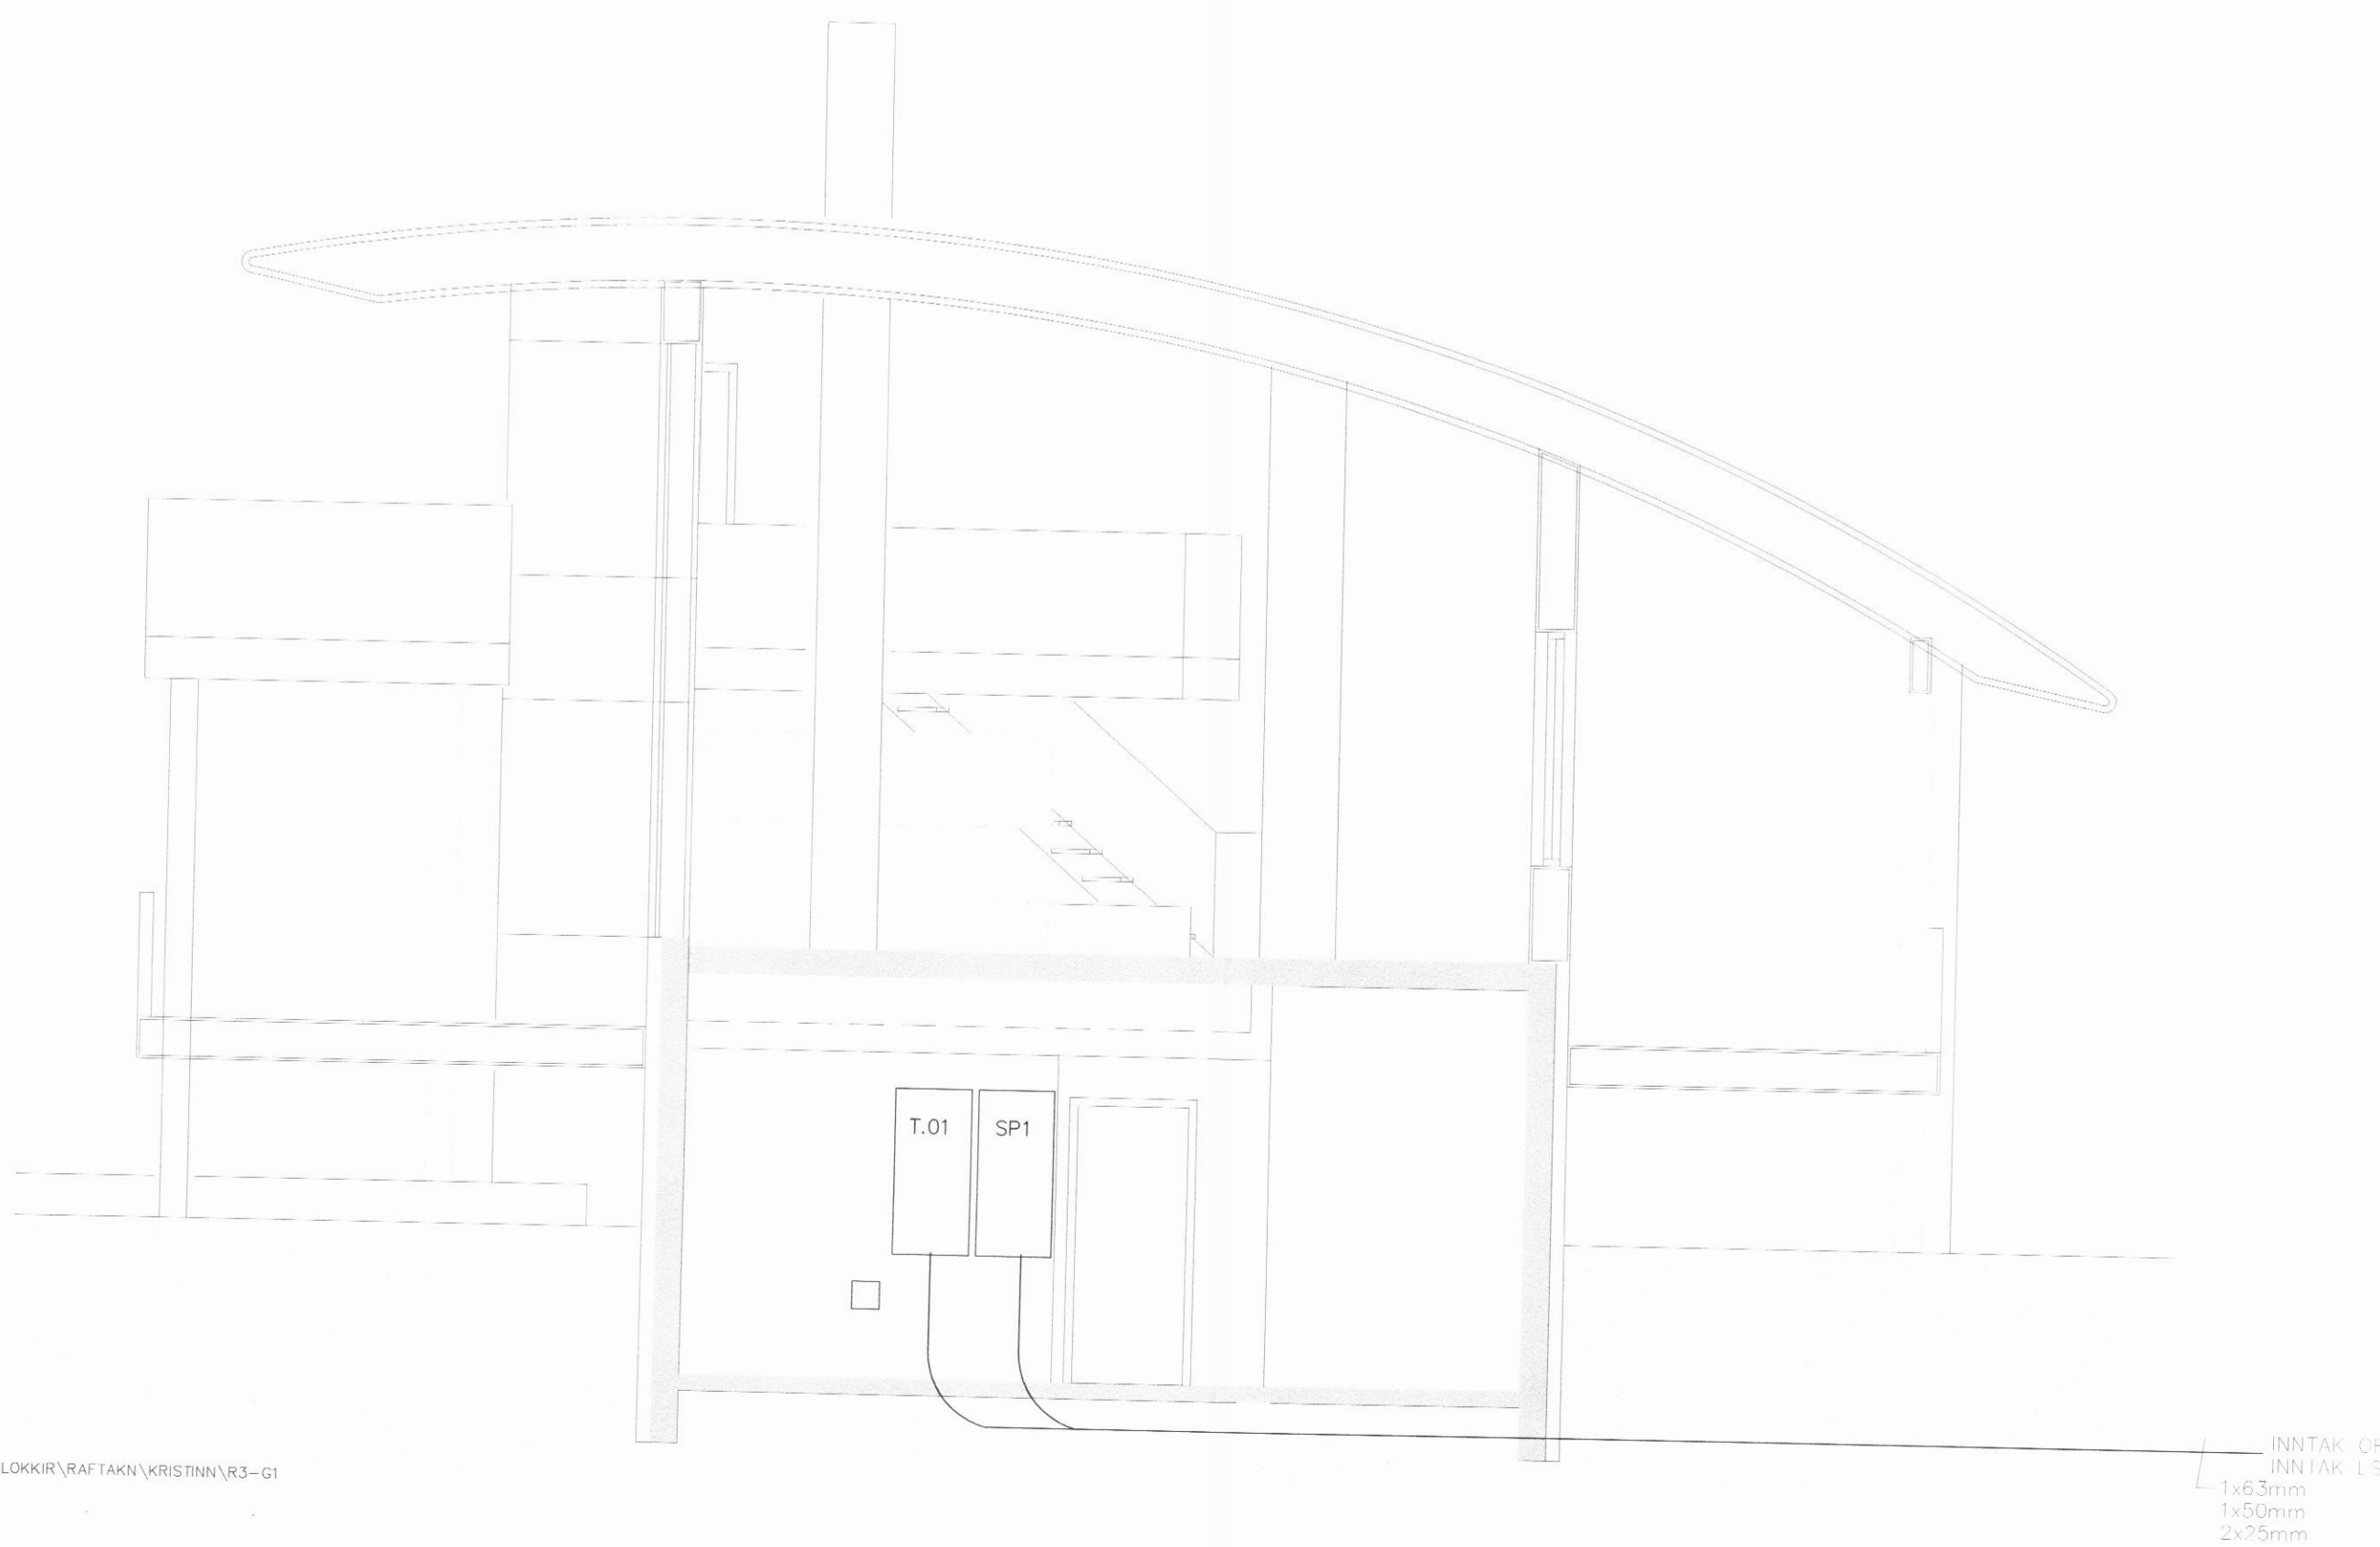

EINLINUMYND

