
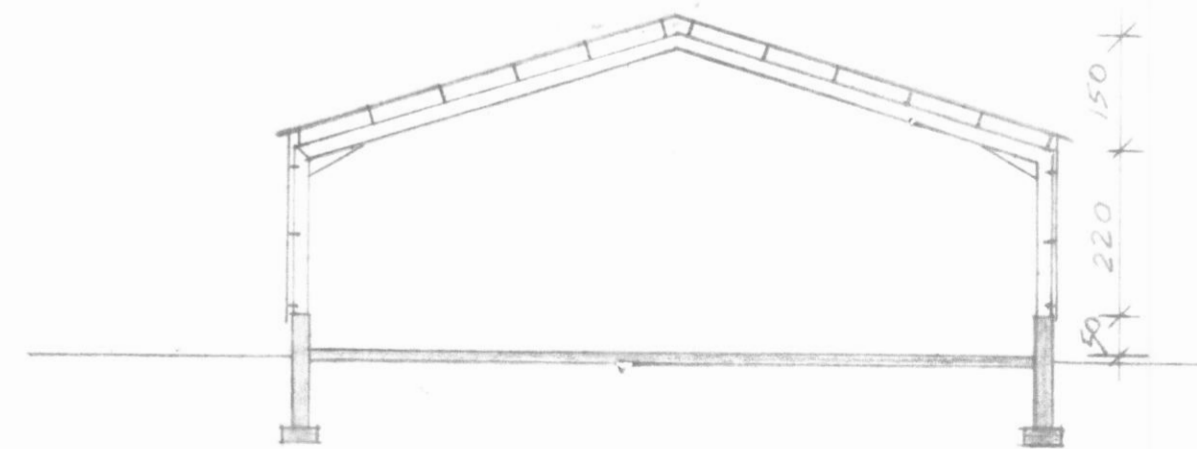



Leitf. í byggingaræfied.

29-6-82 BYGGINGARFULLTRÚI
EYJAFJARDARSVÆDIS - VESTURSVÆDI

Jóhann Guðmarsson

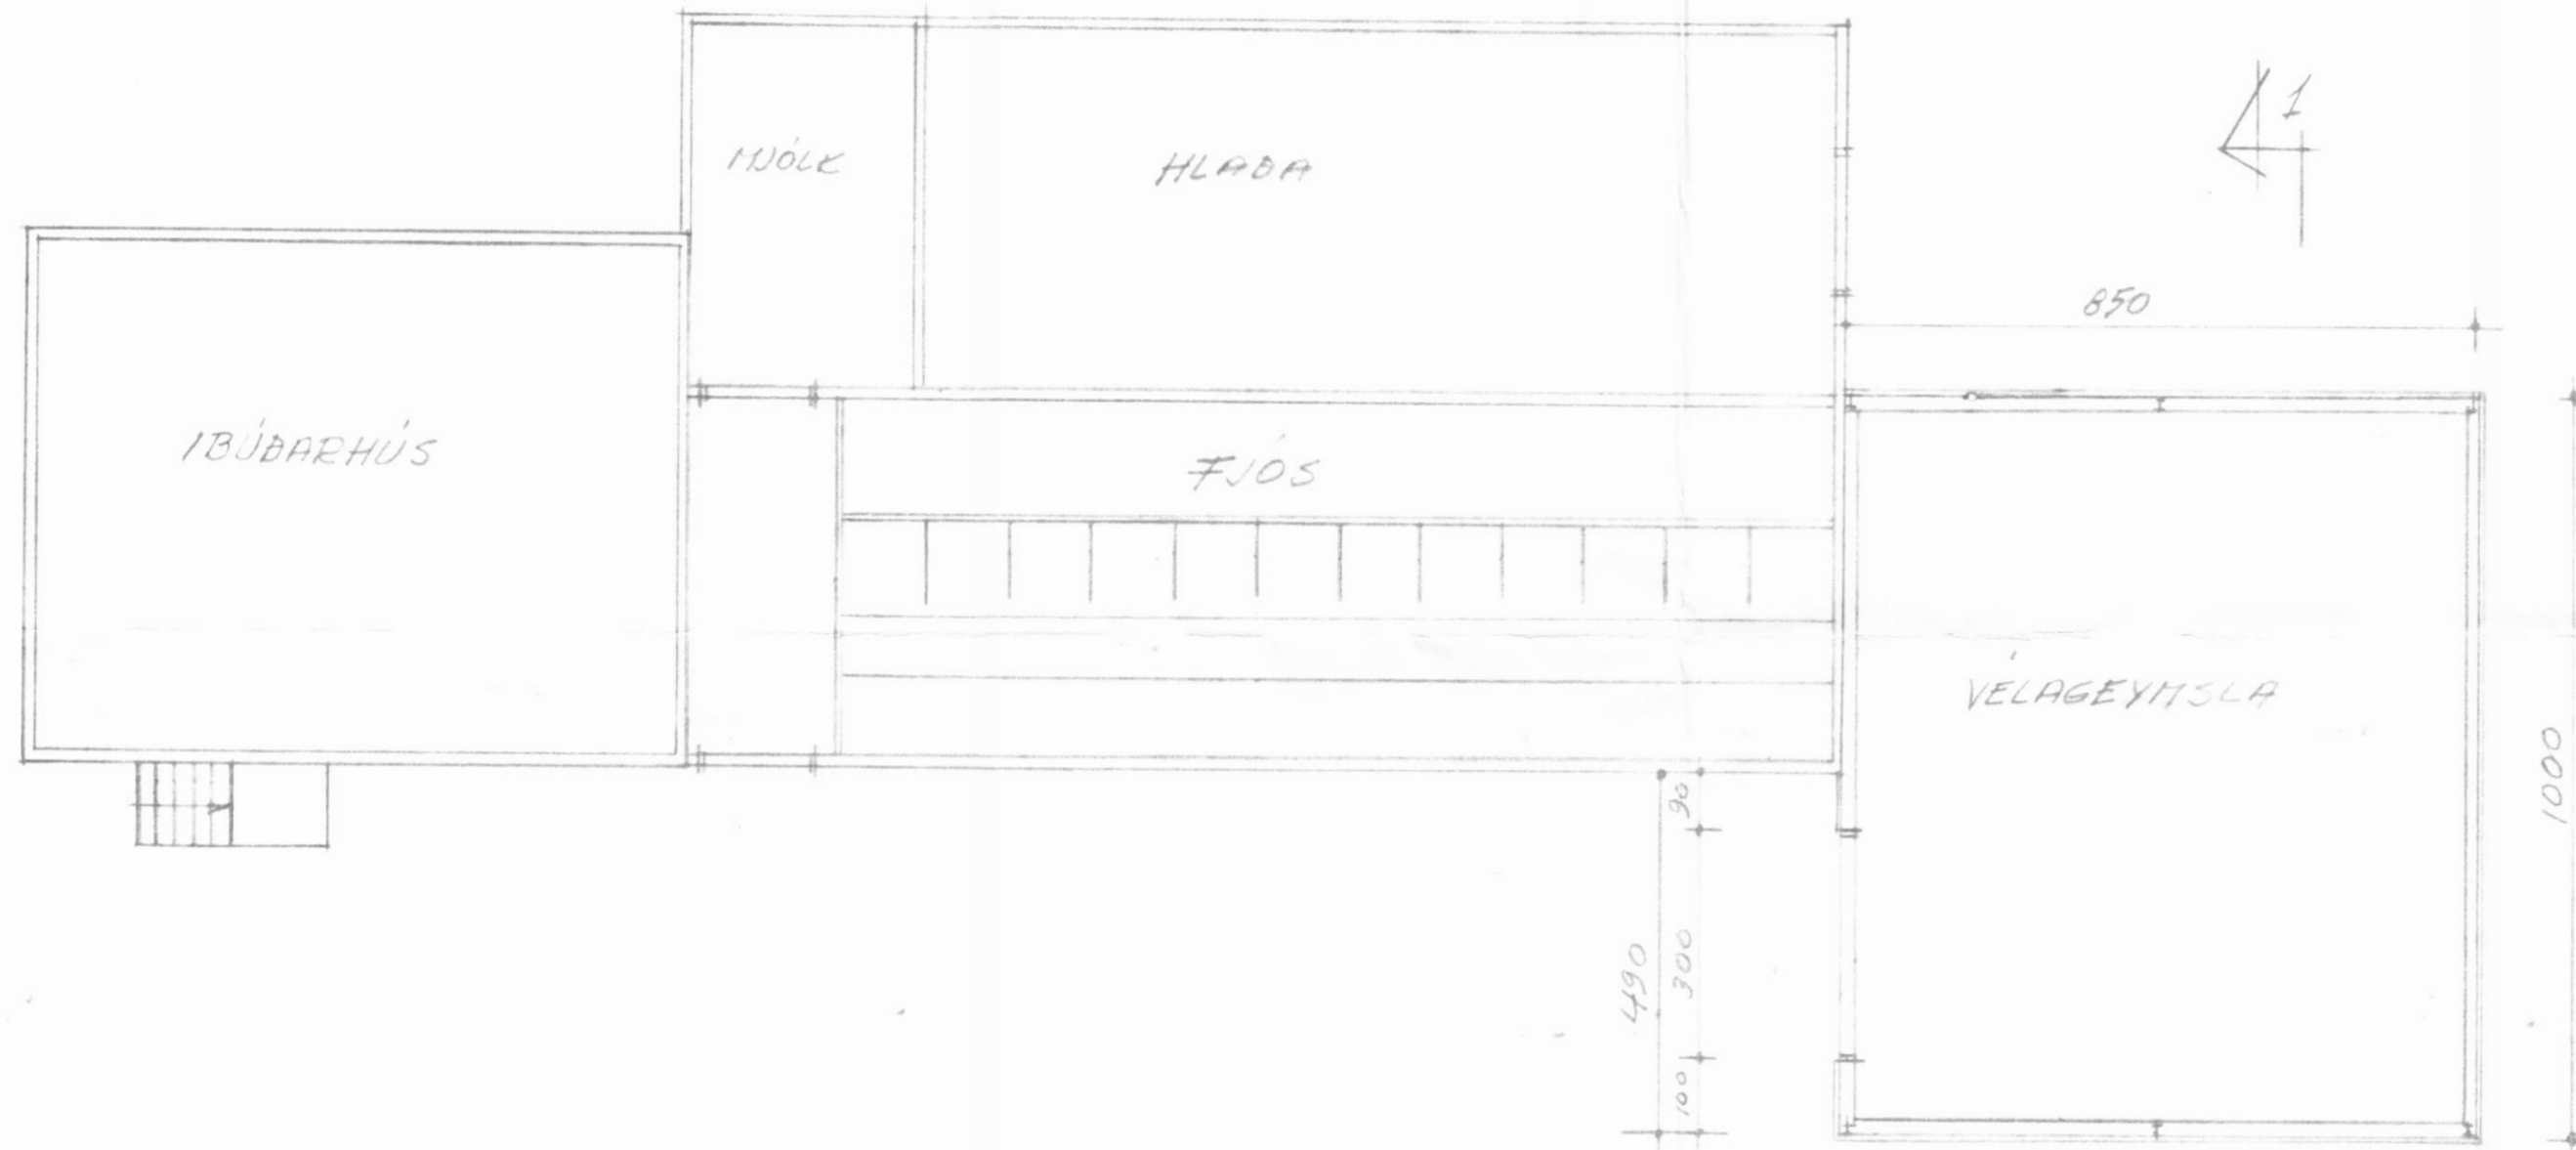

ÞVERSKURÐUR 1-1 1:100

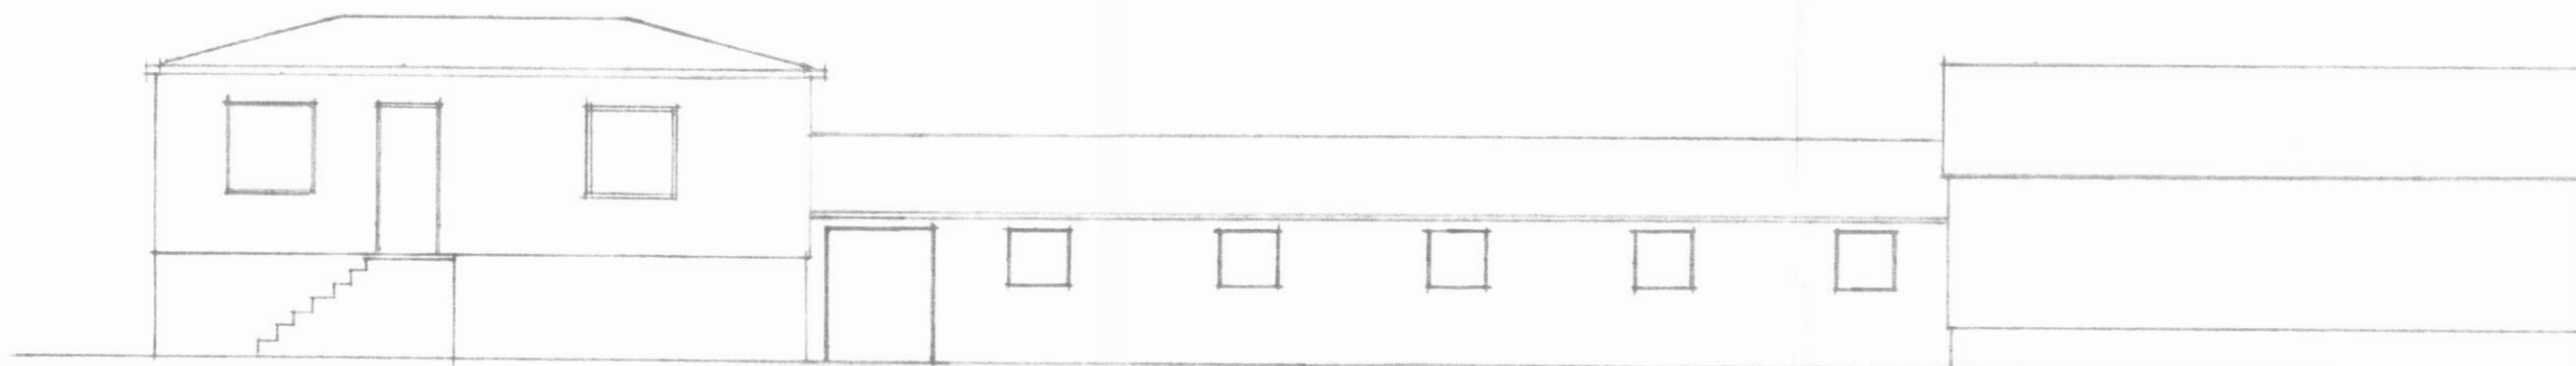

SELÁEBAKKI, ÁRSKÖGSHR.
VÉLAGEYMSLA

TEIKN. NR. A82-01

M. 1:100

AK. JÚNÍ '82

Stgr. Stefán