



Samf. i byggingarskiptum
 29-6-82 BYGGINGARFULLTRÚI
 EYJAFJÁRDARSVÆDIS - VESTURSVÆÐI
 Jónleikur

SÖKKULPLAN 1:50

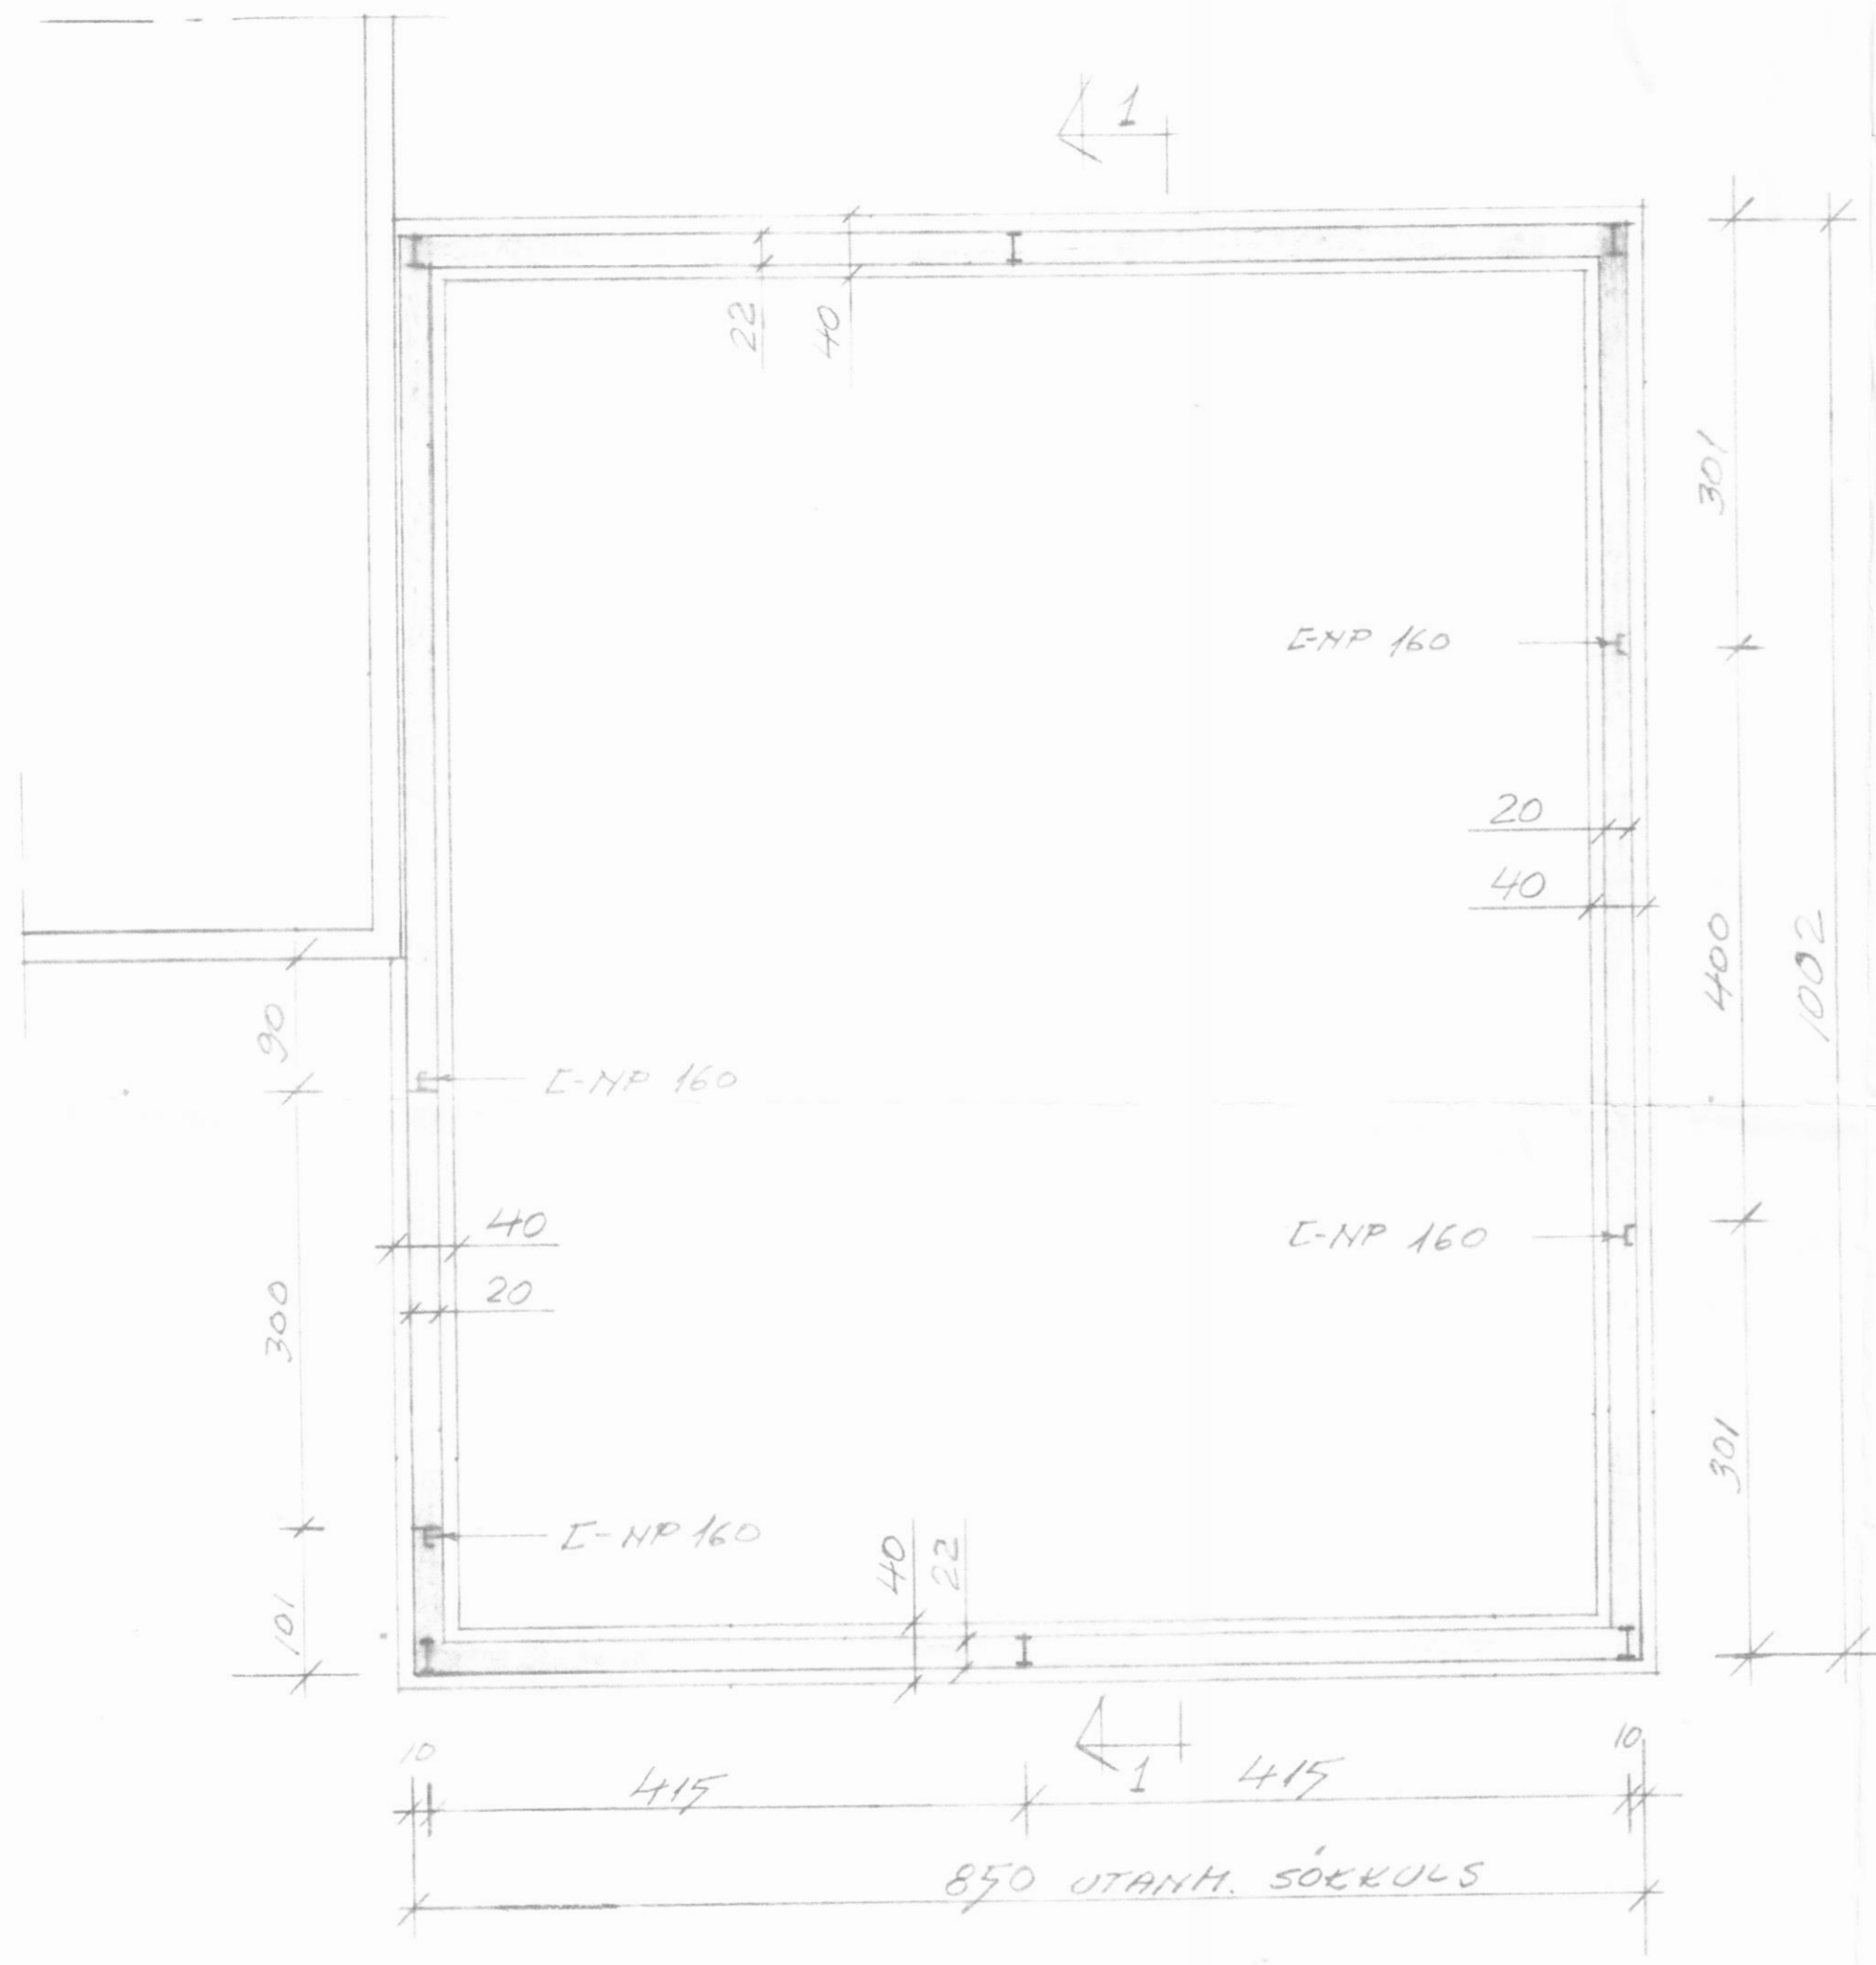

GRUNNPLAN 1:50

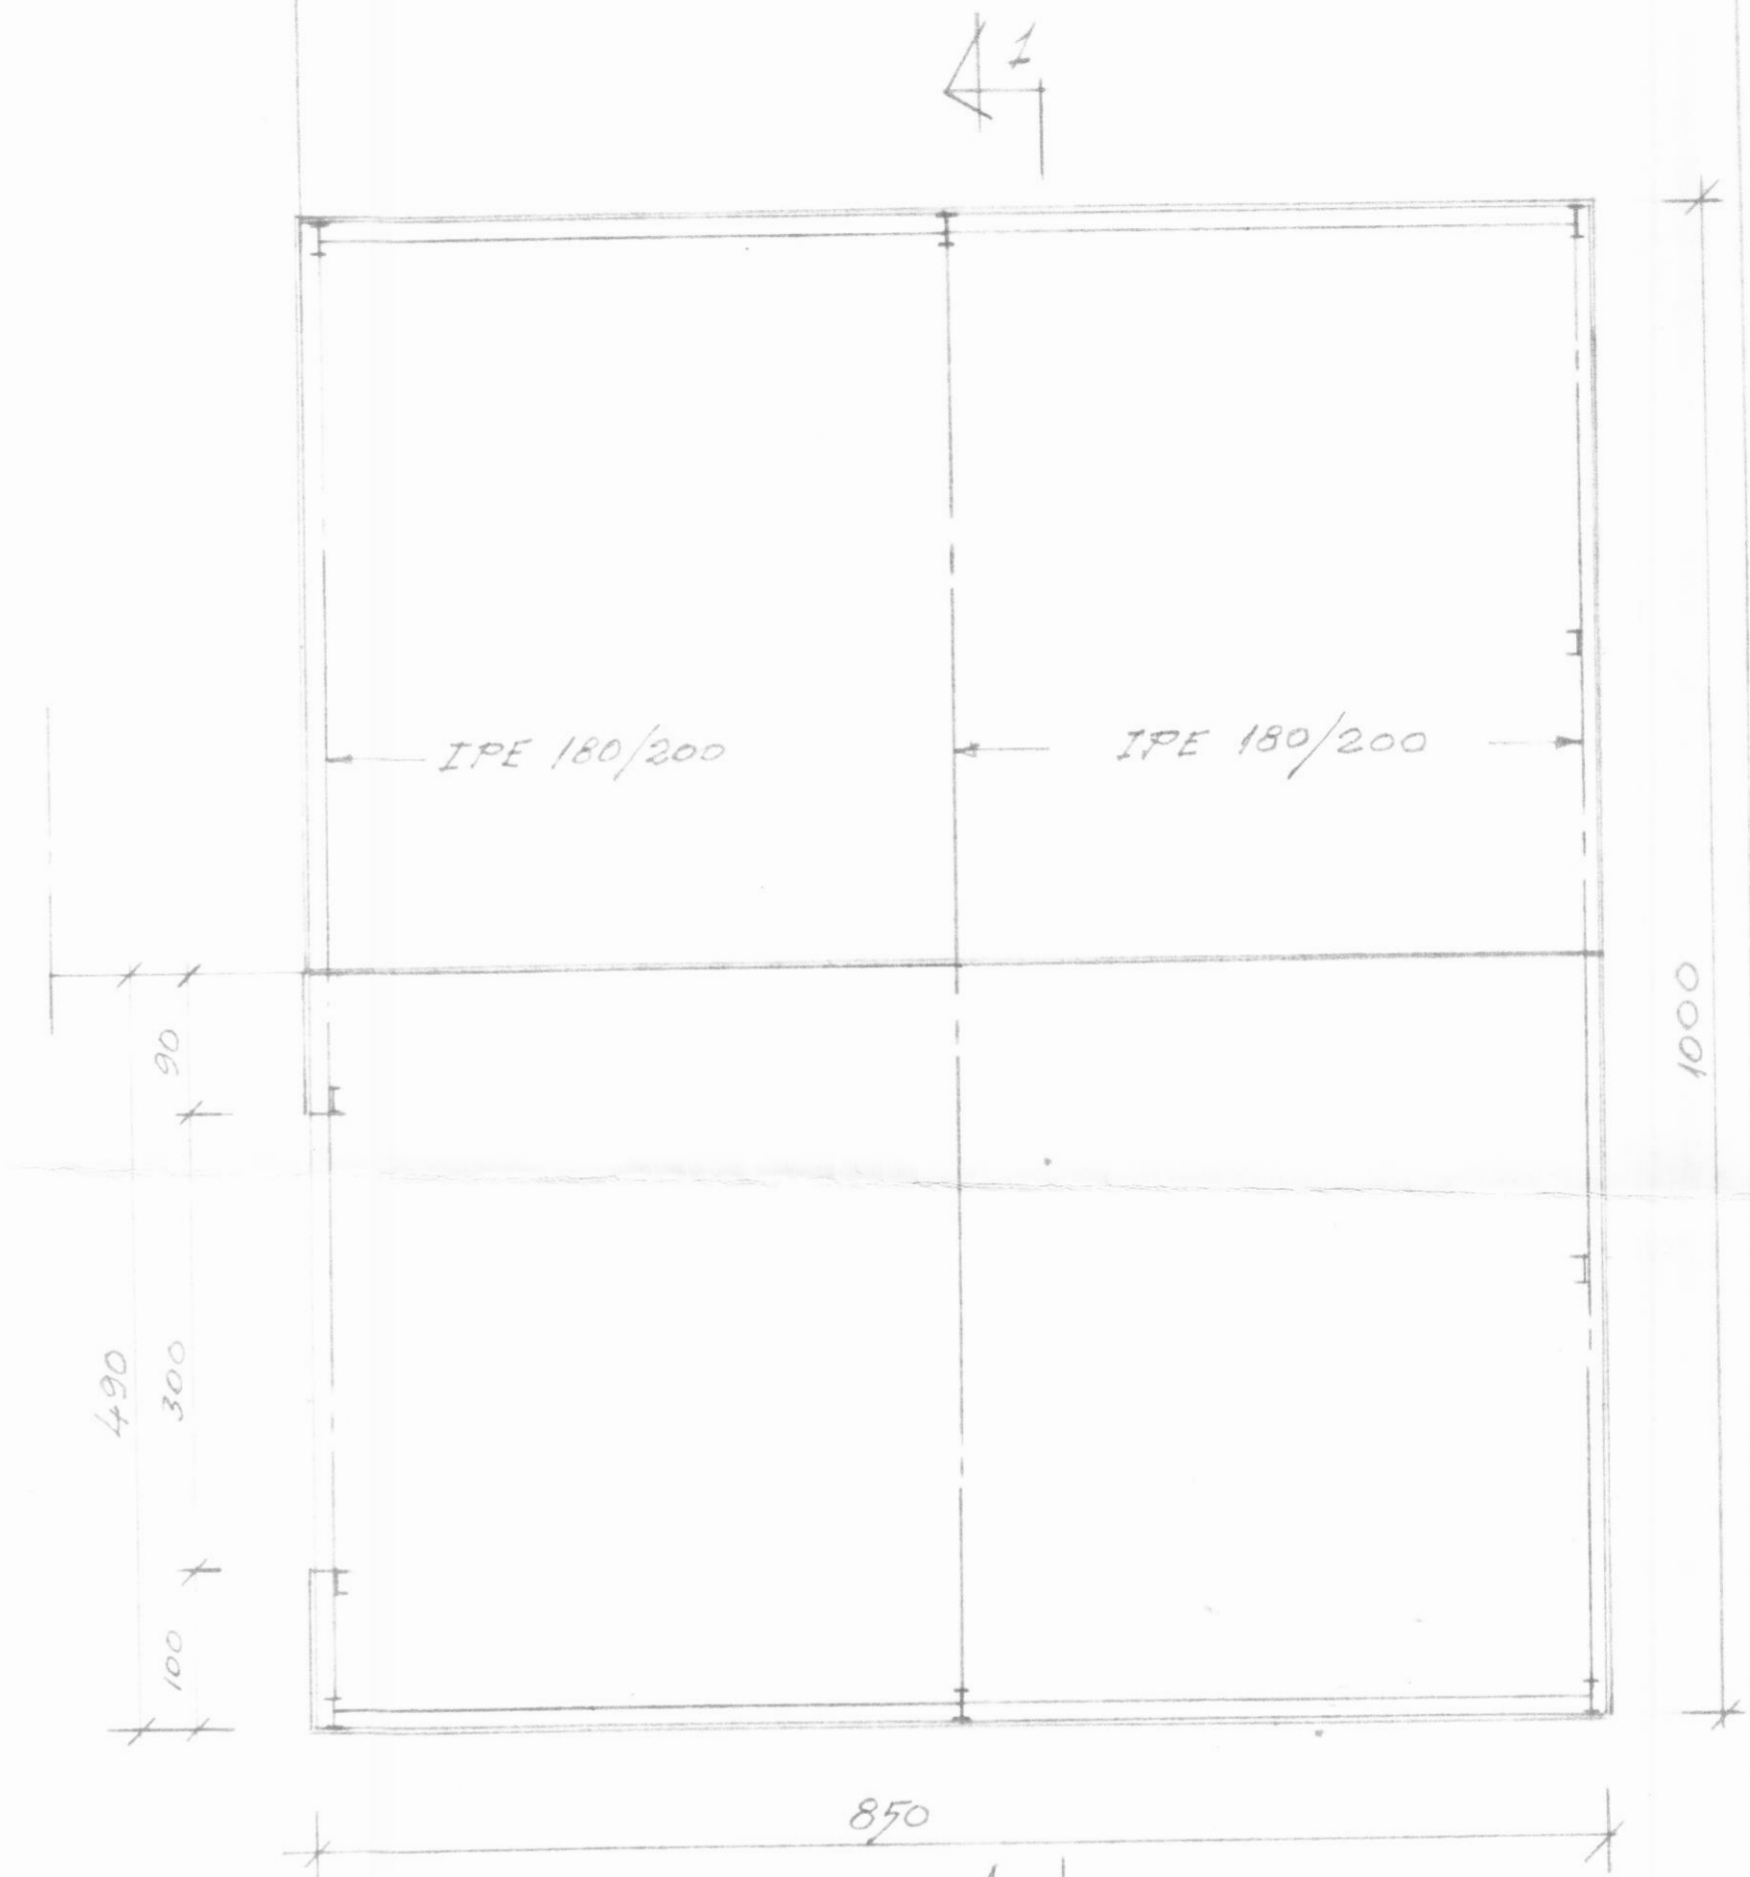

SELÁRBAKKI, ÁRSK. HB

VÉLAGEYMSLA SÖKKUL-GRUNNPLATT	
TEIKN. NR. K82-01	Sigh. St. Jónsson
M, 1:50	
ÁR. JUNÍ 1982	