




HLUTI-2 1:10

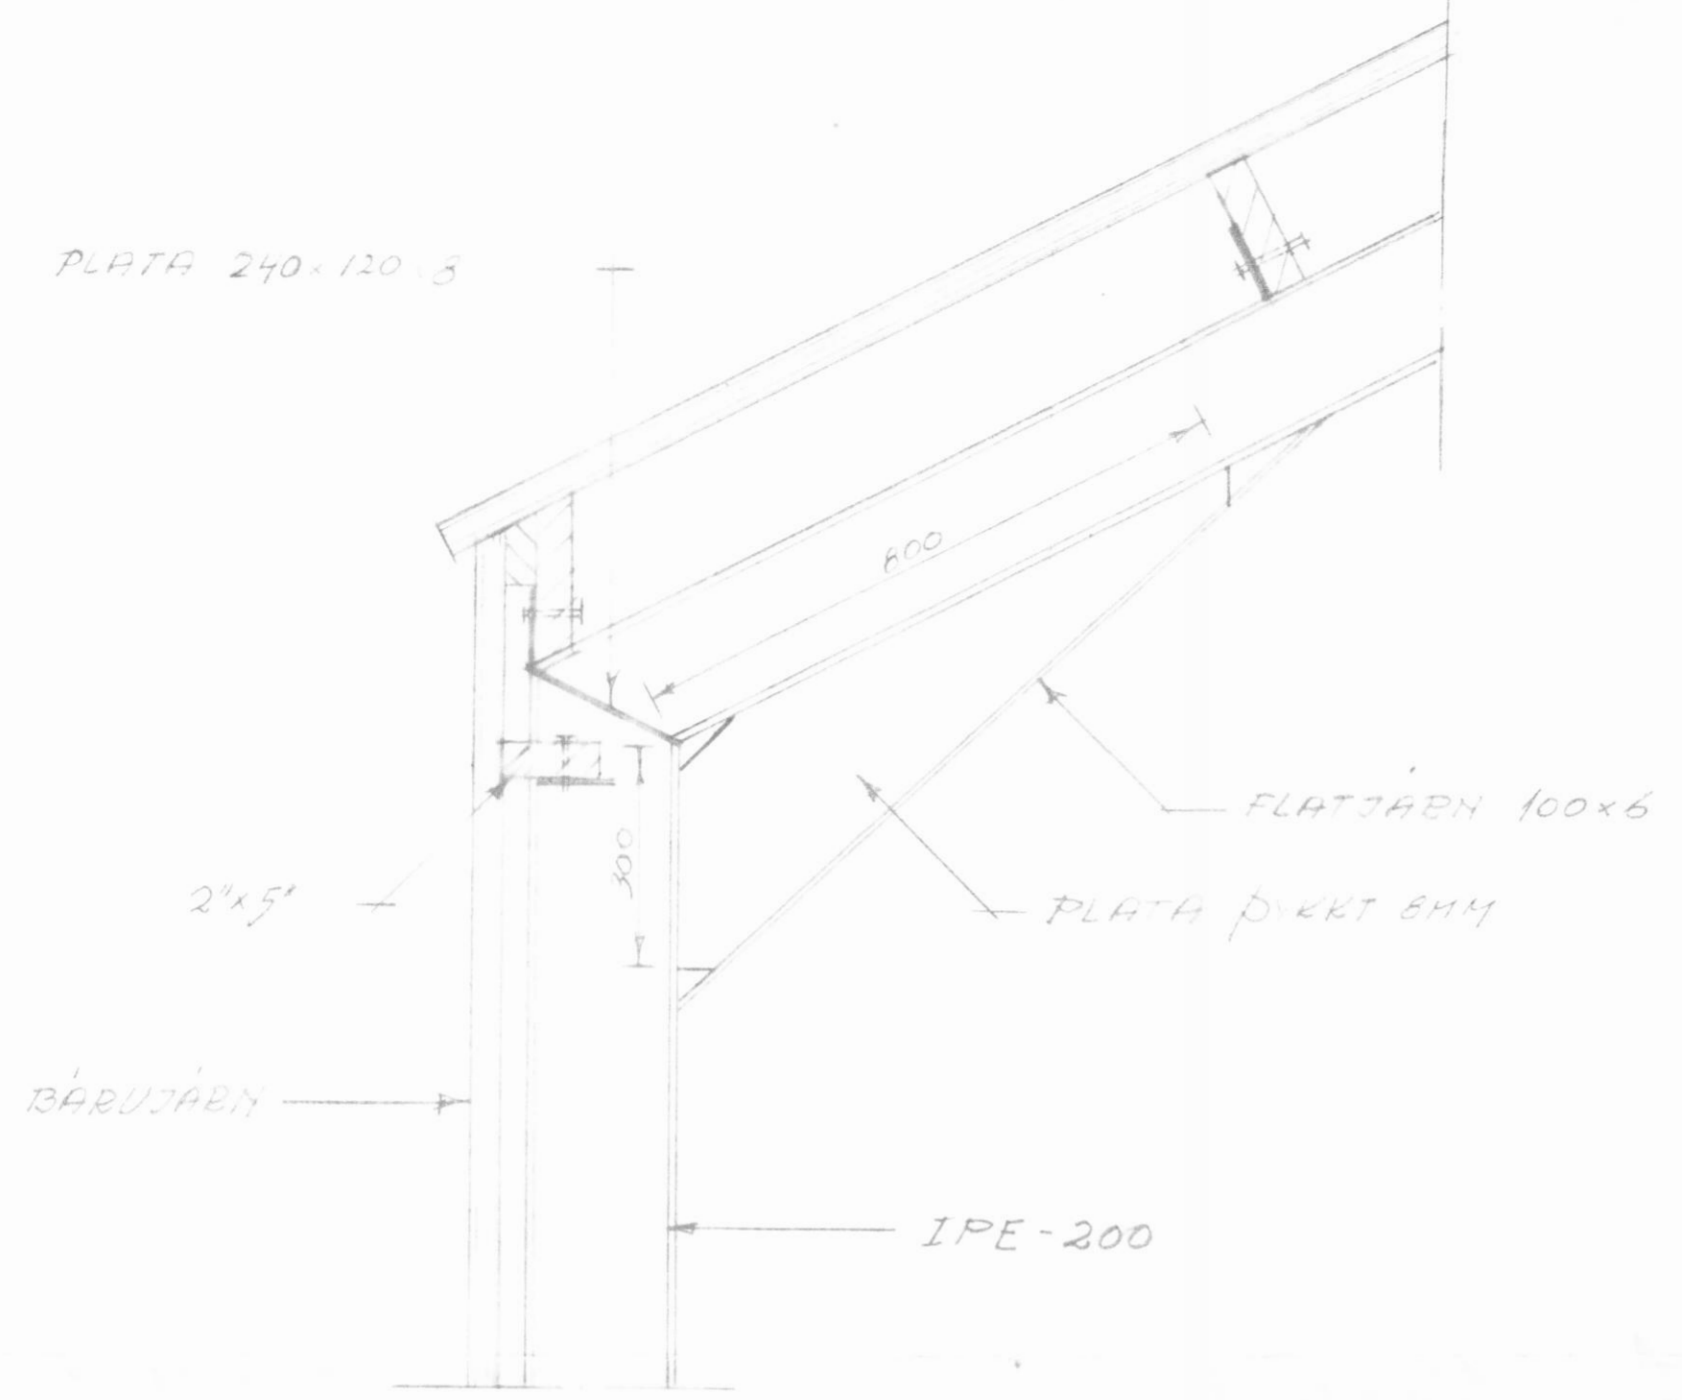


HLUTI-3 1:10

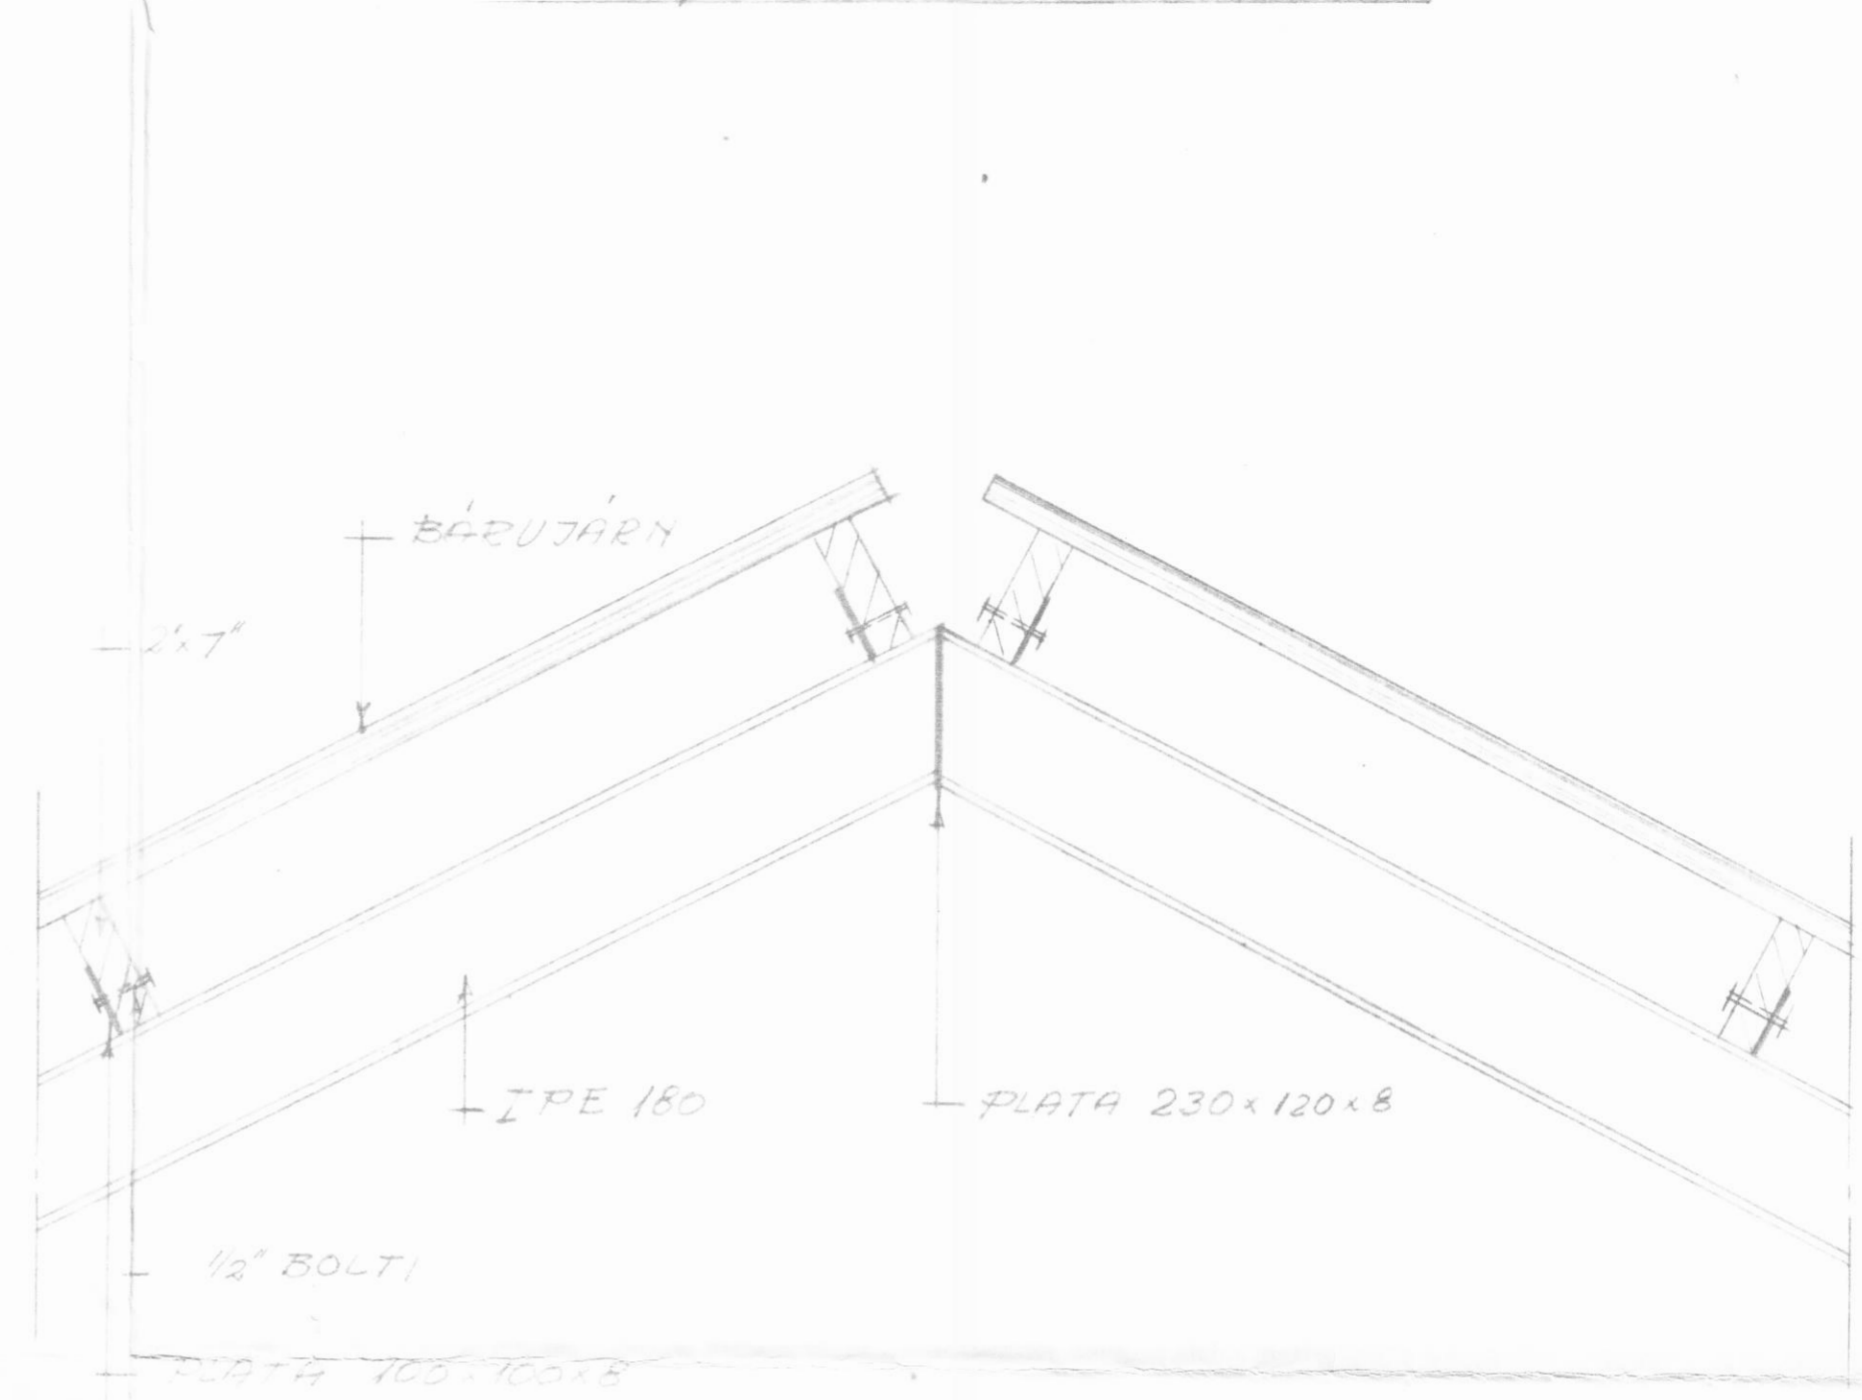

HLUTI-1 1:10

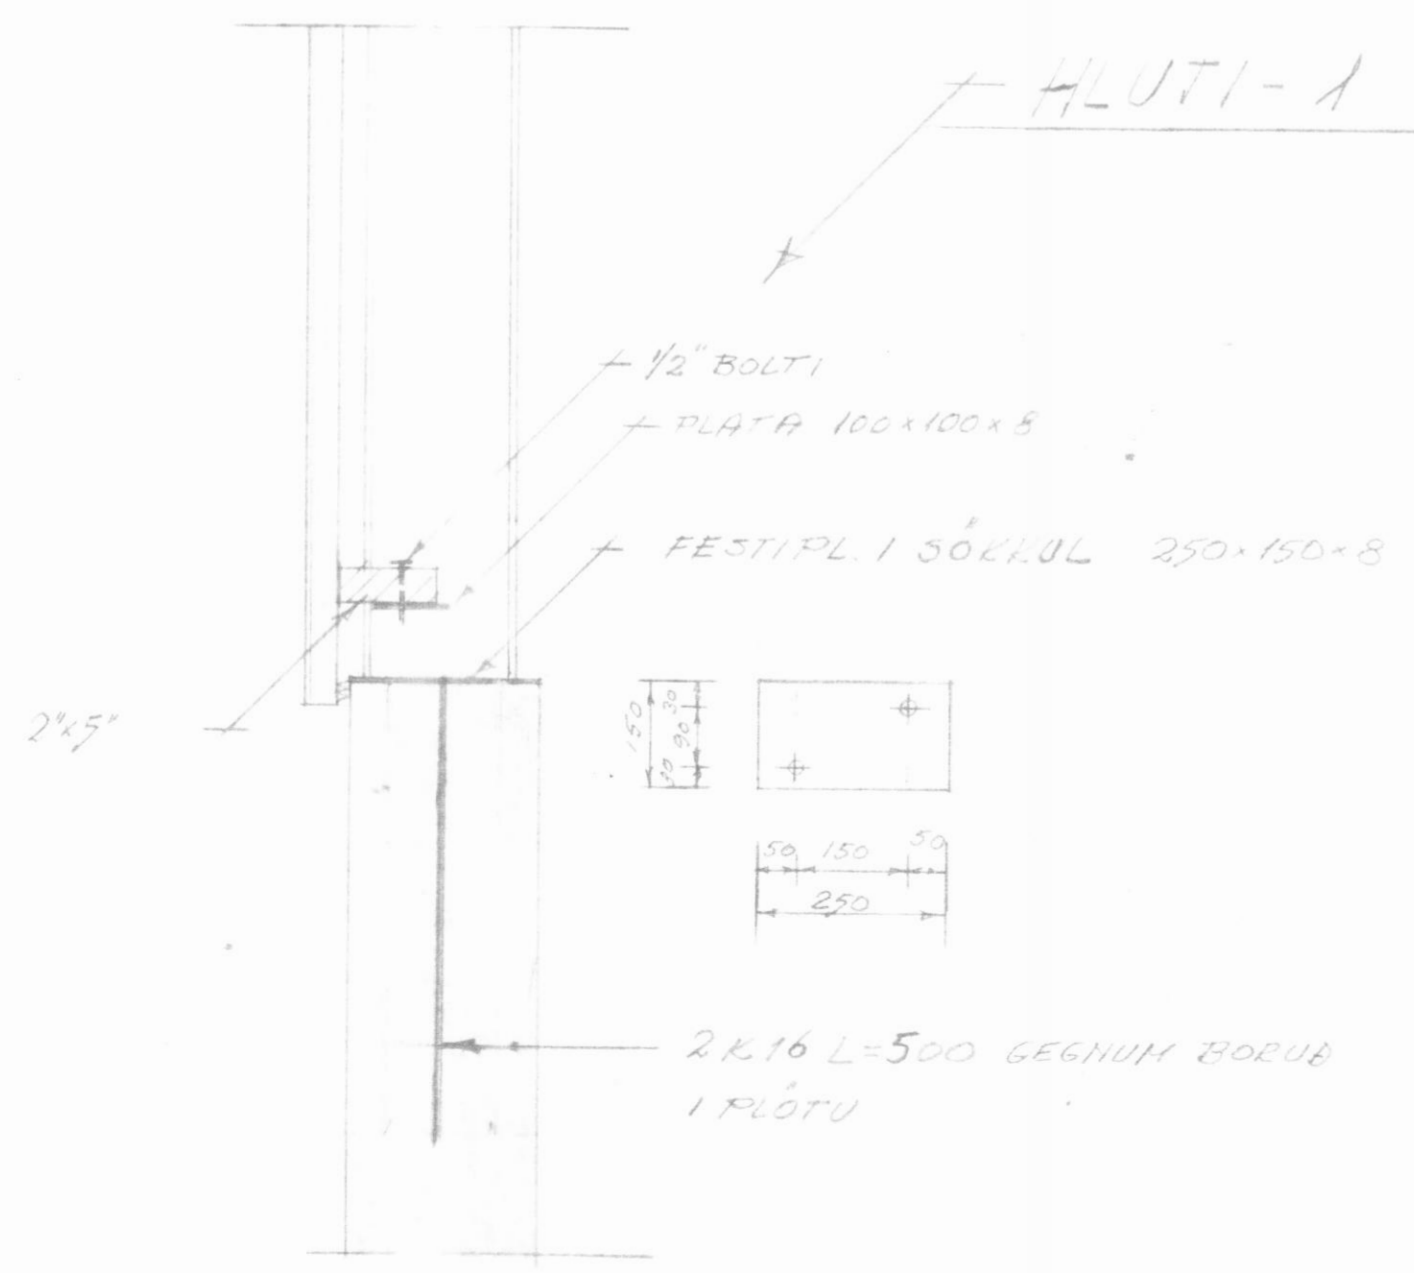

FESTING GAFLSTOÐA 1:10

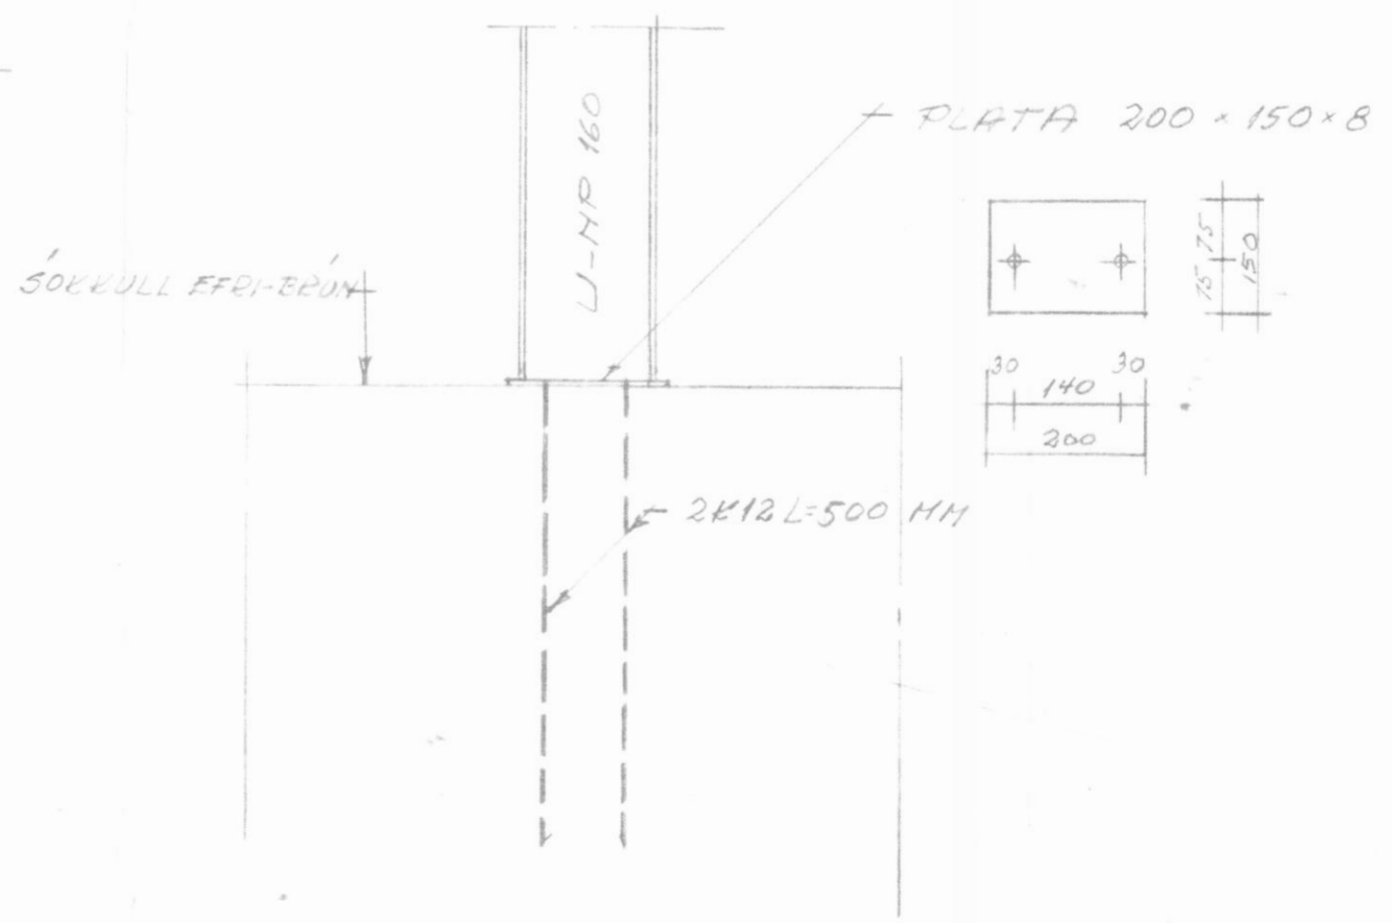

STÁLGRINDARHÚS	
BRIDD 10.0M. HÆÐ 1.5M	
TEIKN. NR. 4	S. Stefánsson
H, 1:10	
AK JUNI 1982	