




GRUNNMYND // 1:100

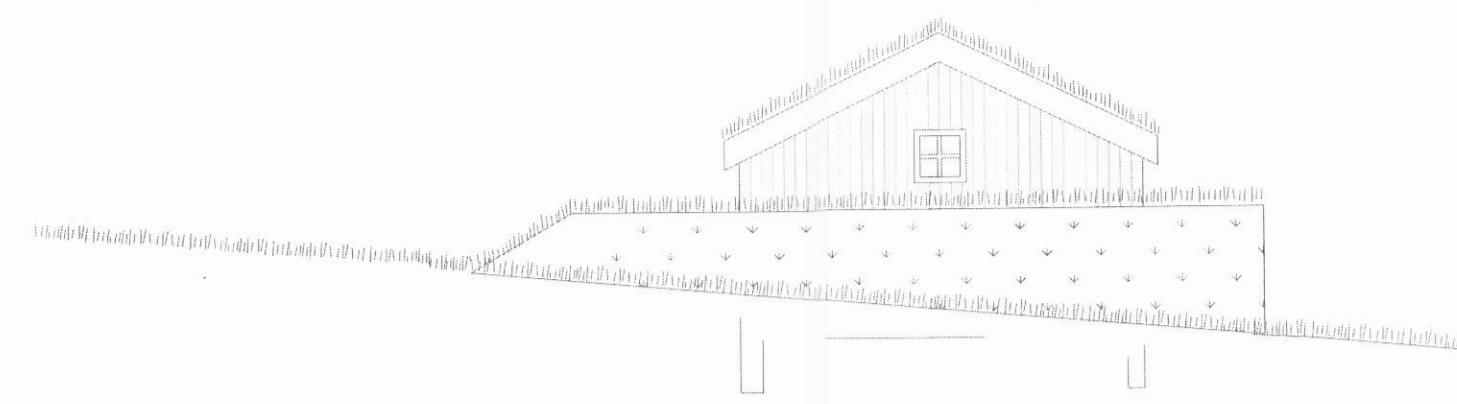


SUÐUR ÚTLIT/SNEIÐMYND CC // 1:100

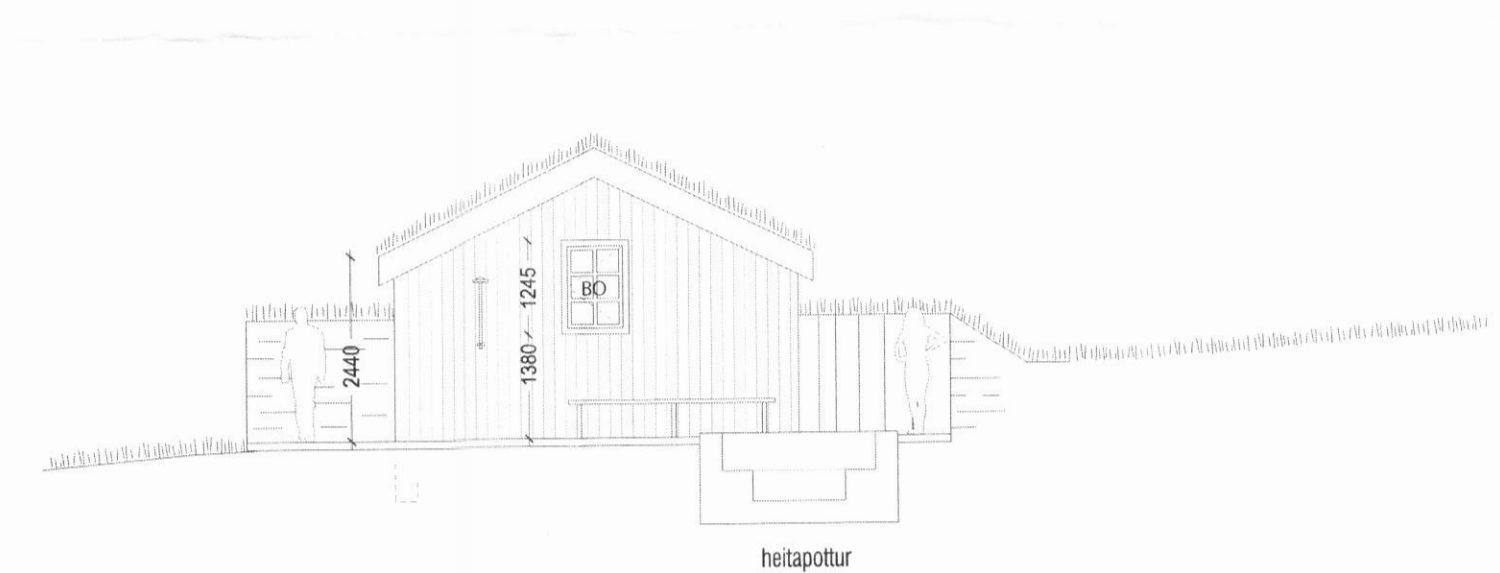

NORÐUR ÚTLIT // 1:100

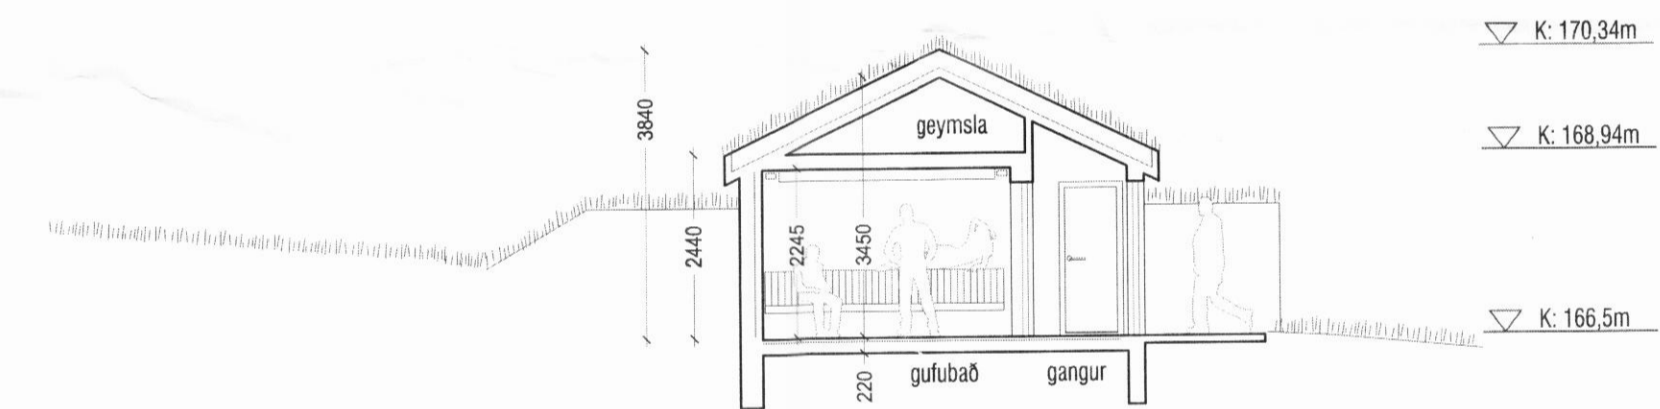

SNEIÐMYND BB // 1:100

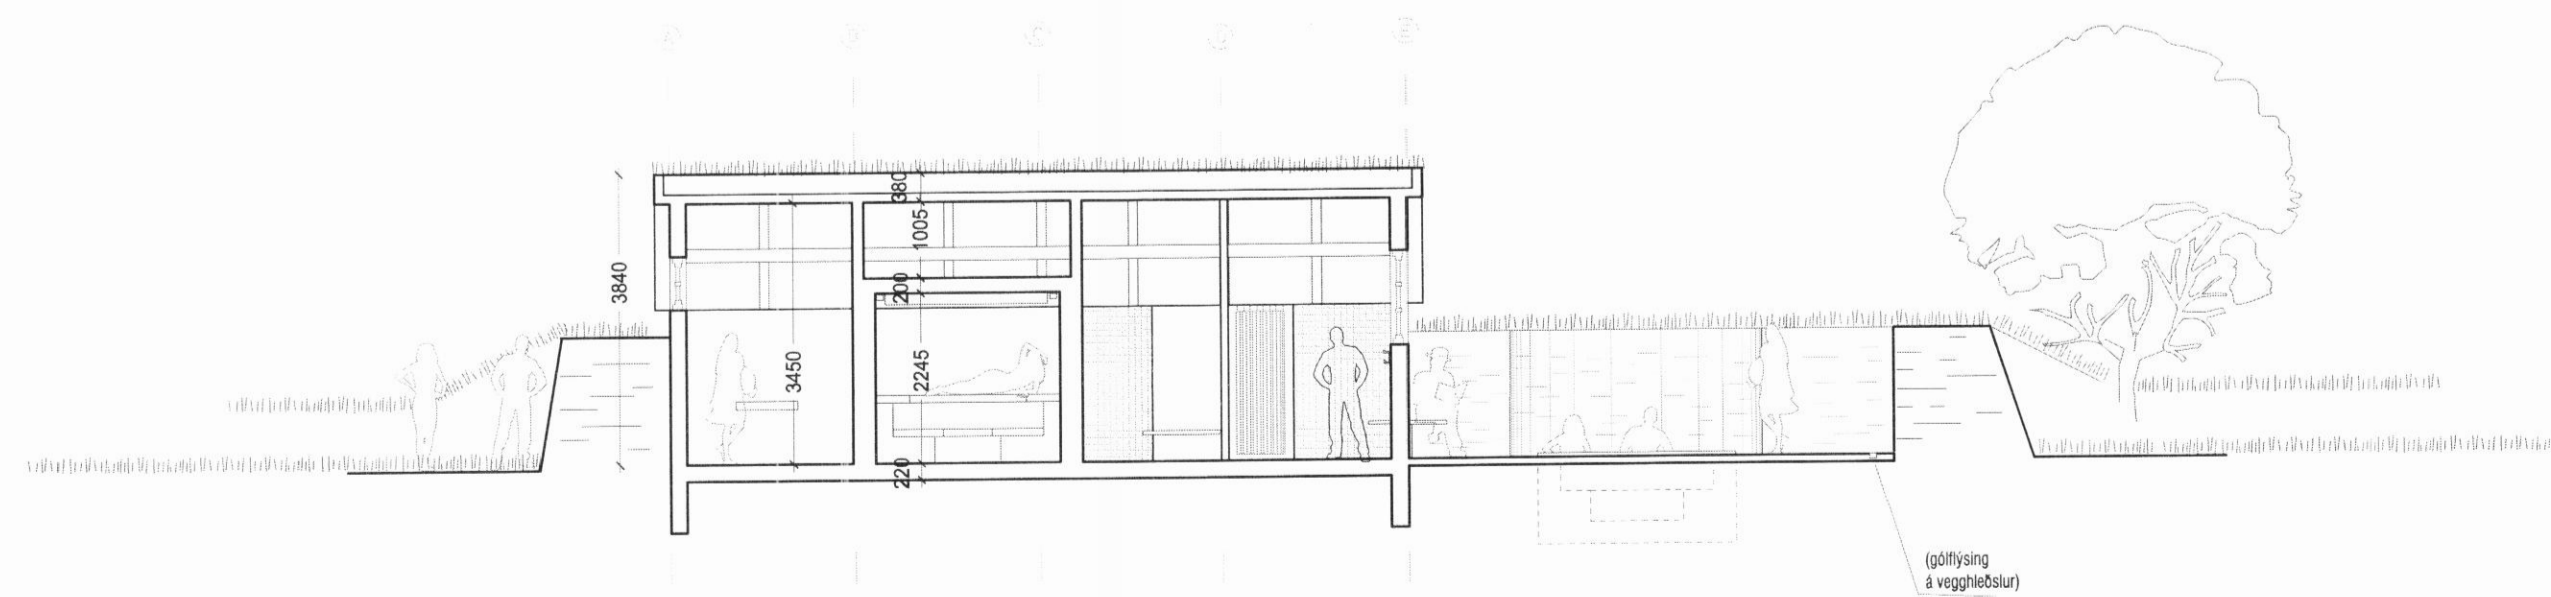

VESTUR ÚTLIT // 1:100

**sAraAxelsdóttir**  
 arkitekt faí // kt. 270280-6179  
 netfang // arkitektasara@gmail.com

verkefni // Klængshóll, Skíðadal  
 baðhús  
 skýringartexti // Grunnmyndir, Sníð og Útlit  
 1:100  
 mælikvarði // 11.08.2010  
 dagsetning // 10.07  
 verknúmer // (99)1.02  
 teikning nr. //