



SUDURHLIÐ

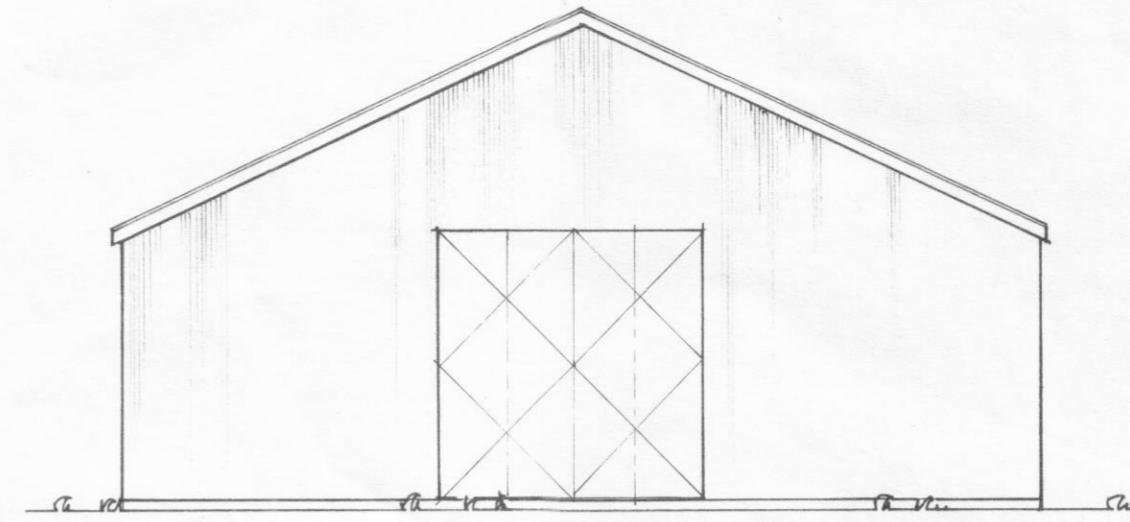


AUSTURGAFL

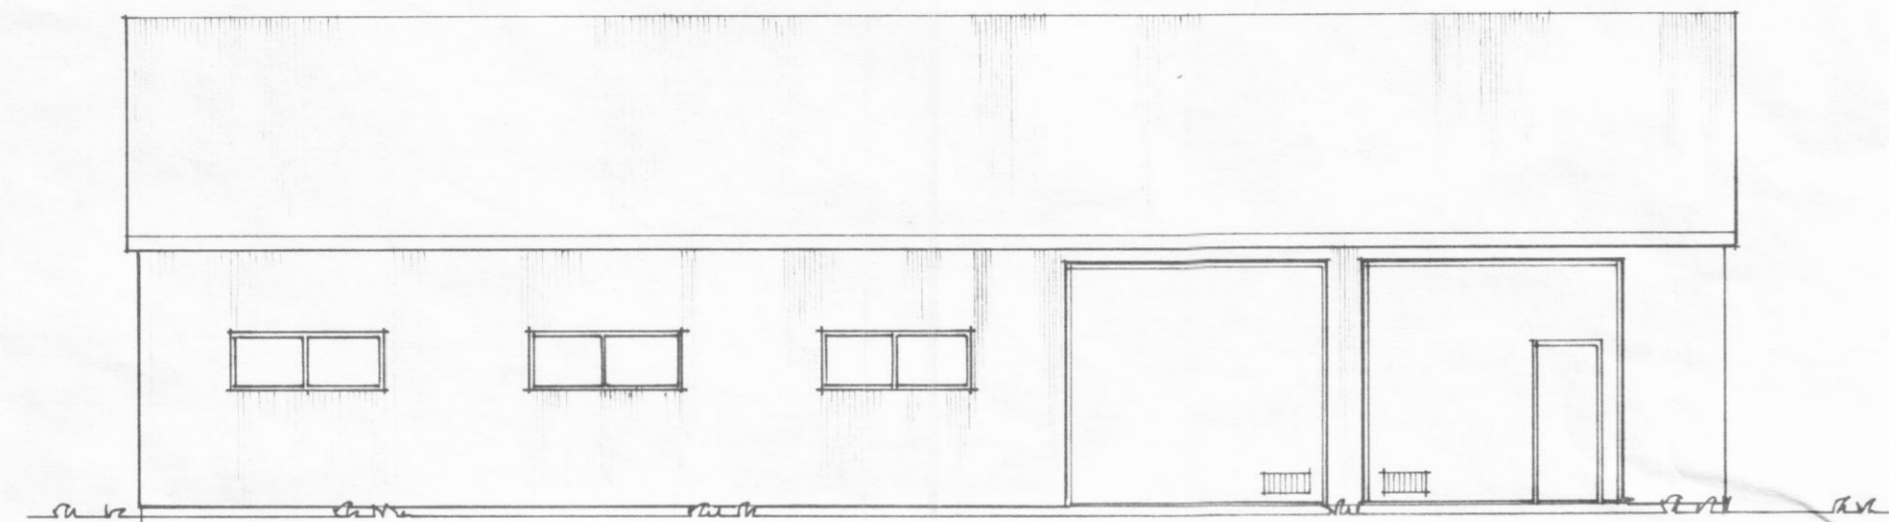


NORÐURHLIÐ


loftrástíop skv. brunamálareglugerð.

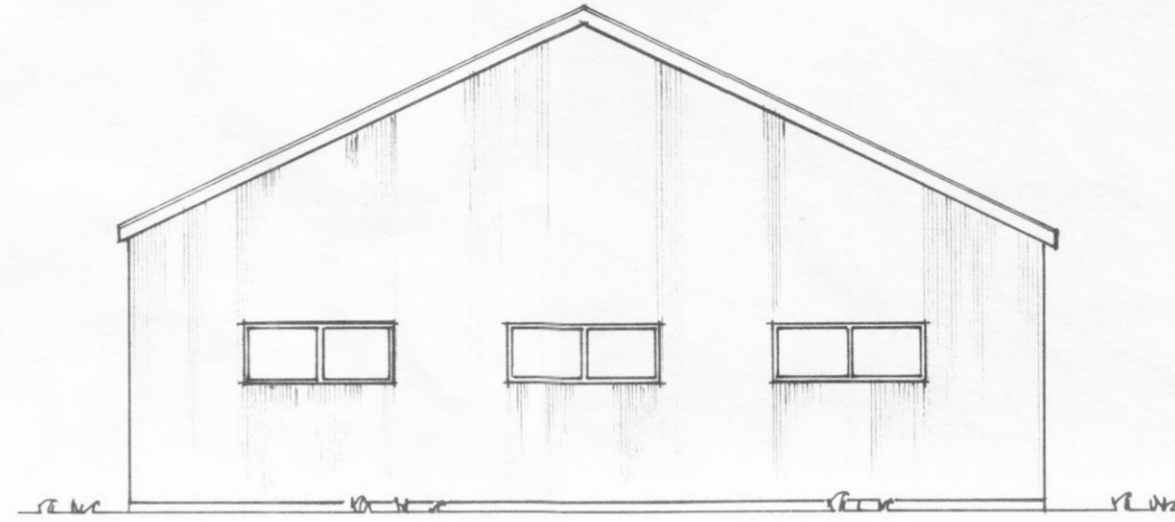

VESTURGAFL

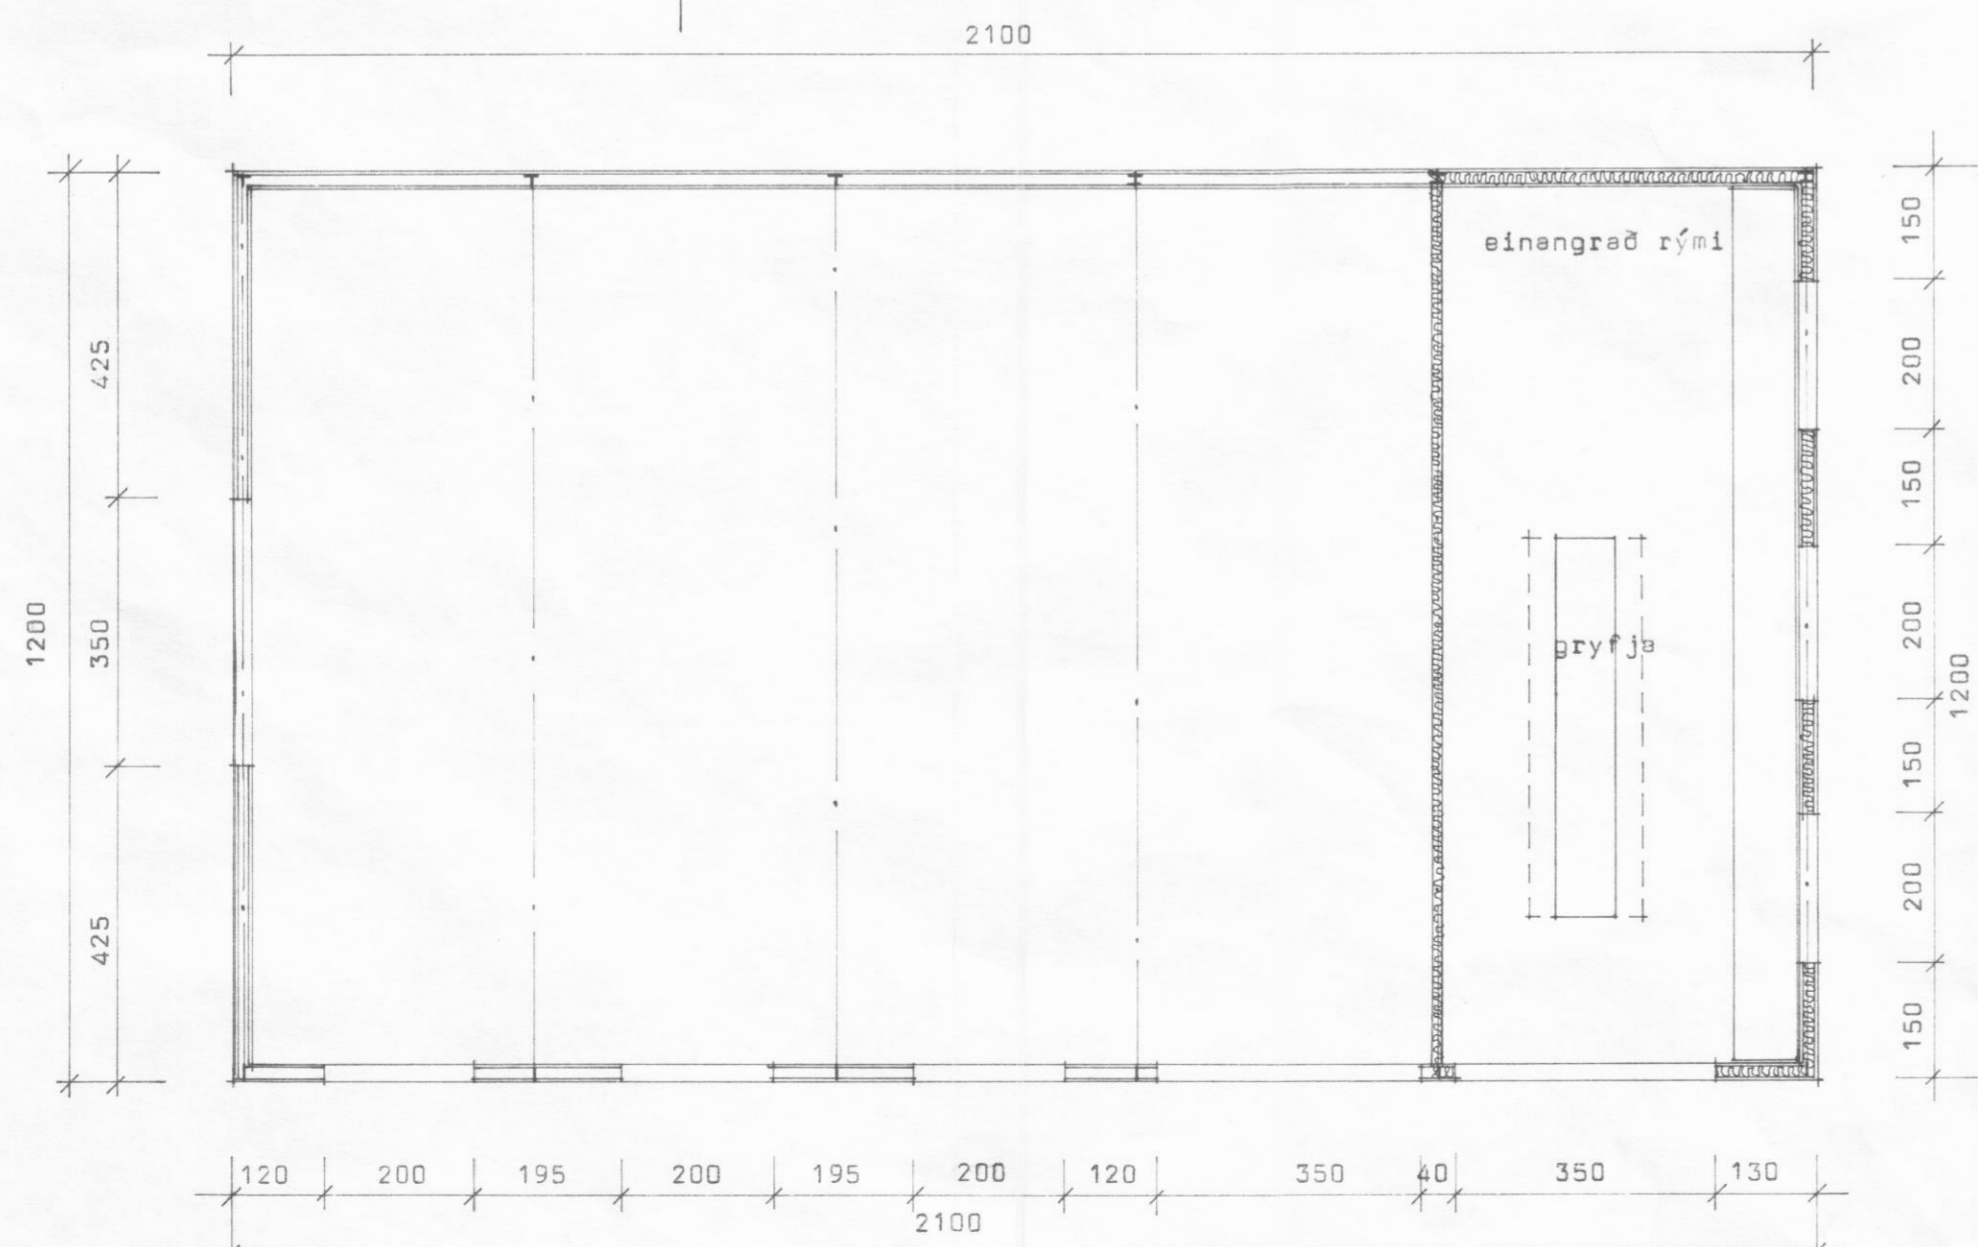

GRUNNMYND

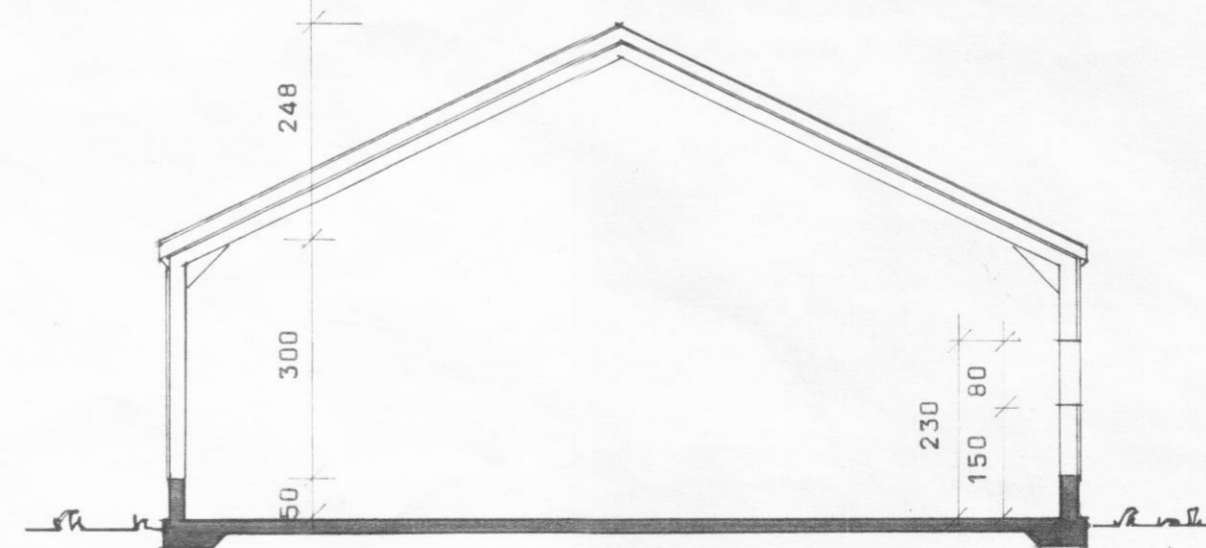

SNID A - A

Byggingarleyfissjald:
106.087 kr.

Fastgj. 1747,00 kr.

1194,5 m³ @ 87,35 kr. 104.339,58 kr.
17,47 = 20,85

STÆÐIR: 252,0 m², 1194,5 m³.

ALLAR BREYTINGAR ÓHEIMILAR ÁN
SAMÞYKKIS BYGGINGASTOFNUNAR

BL BYGGINGASTOFNUN LANDBÚNAÐARINS
LAUGAVEGI 120, REYKJAVÍK, SIMI 25444
MELAR, Svarfedardalshreppi, Ey.,
Vélagæmsla, stálgrind,
Grunnmynd, útlit og snið.

TEIKN NR. 60-5611
BLAD NR. A-1
MÆLIKVARDI 1:100
DAGSETNING 30.11.89
HANNAD Þórunn

Þórunn Þórunn