
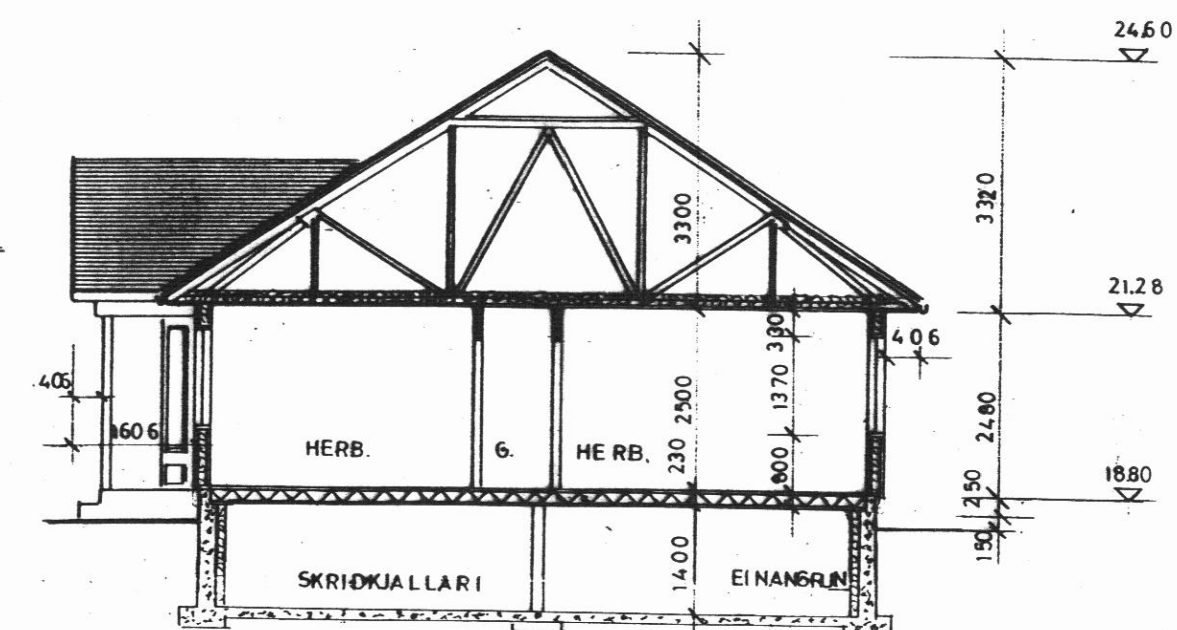
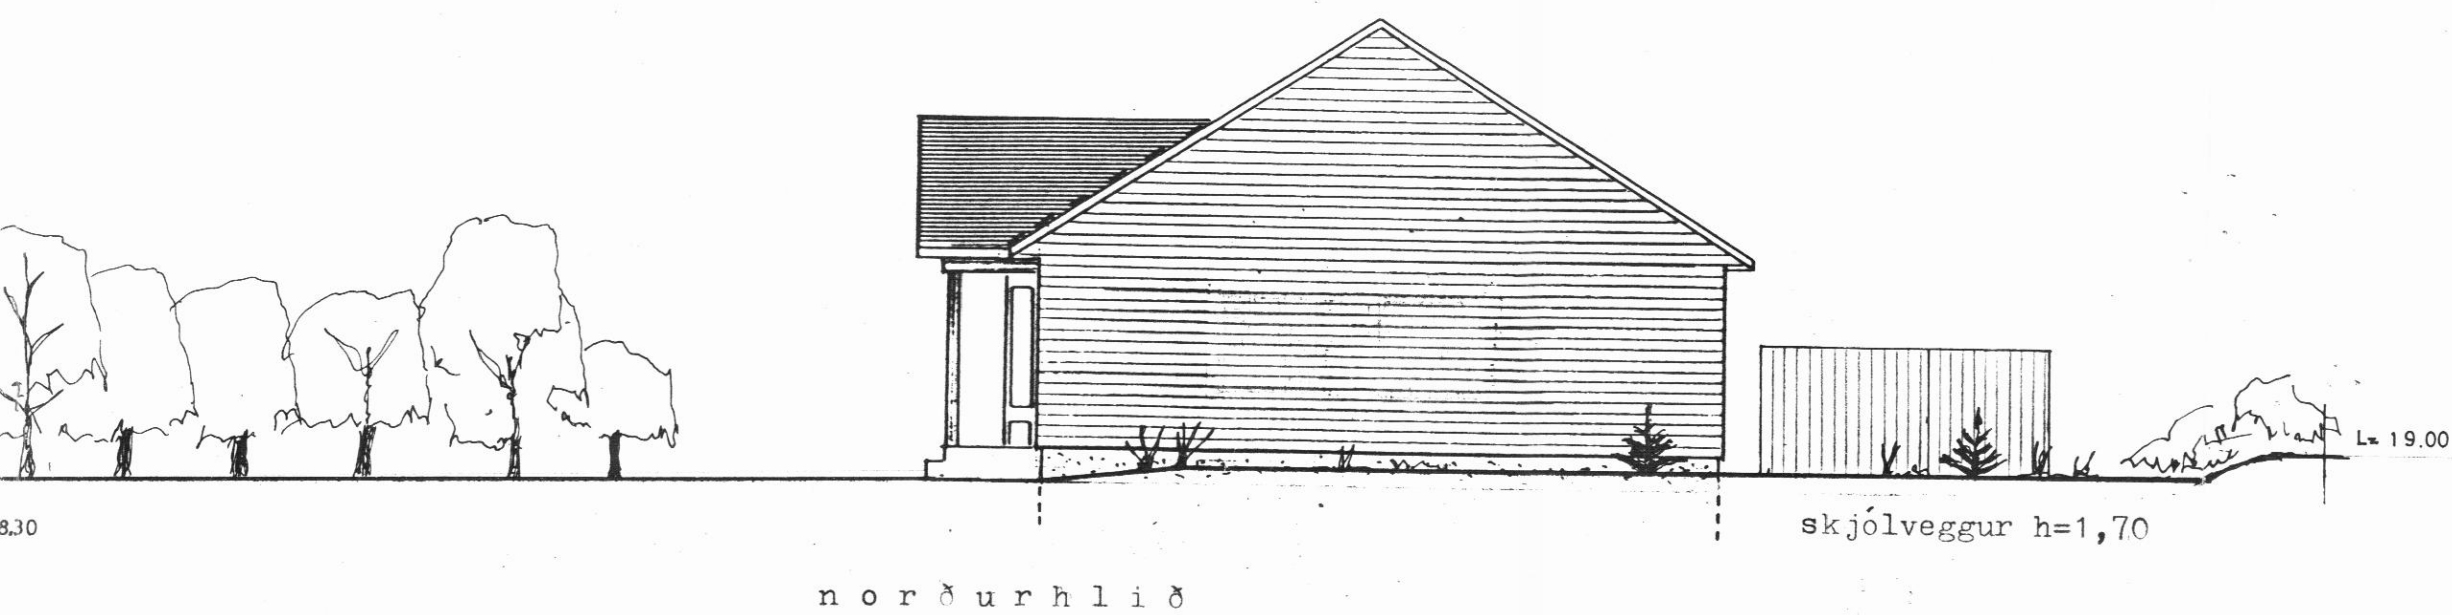
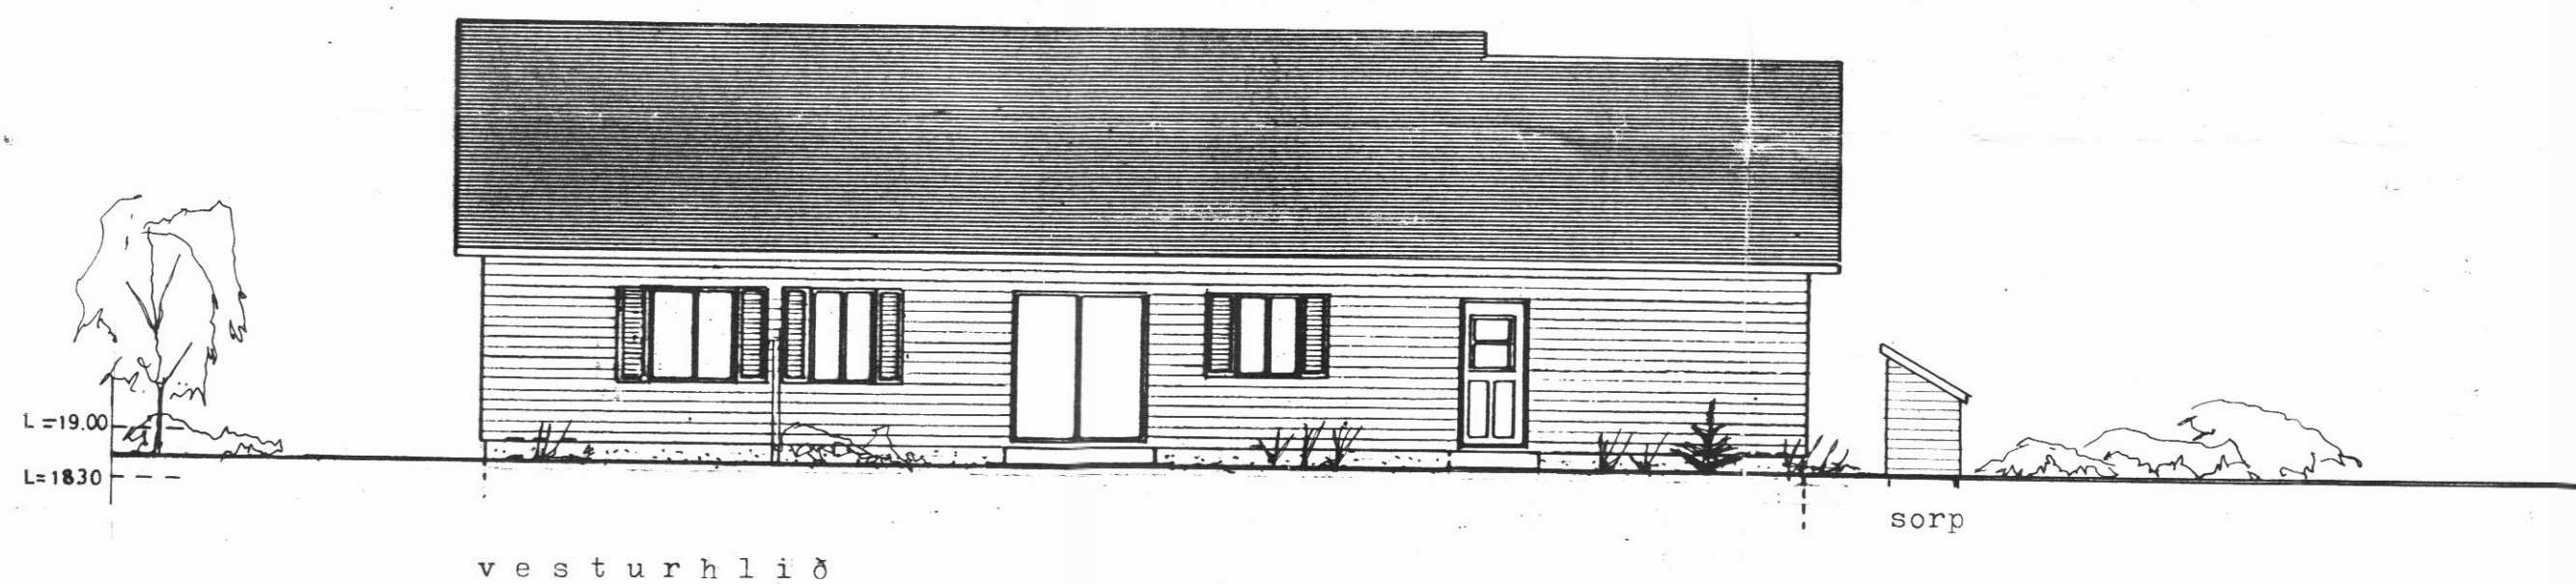
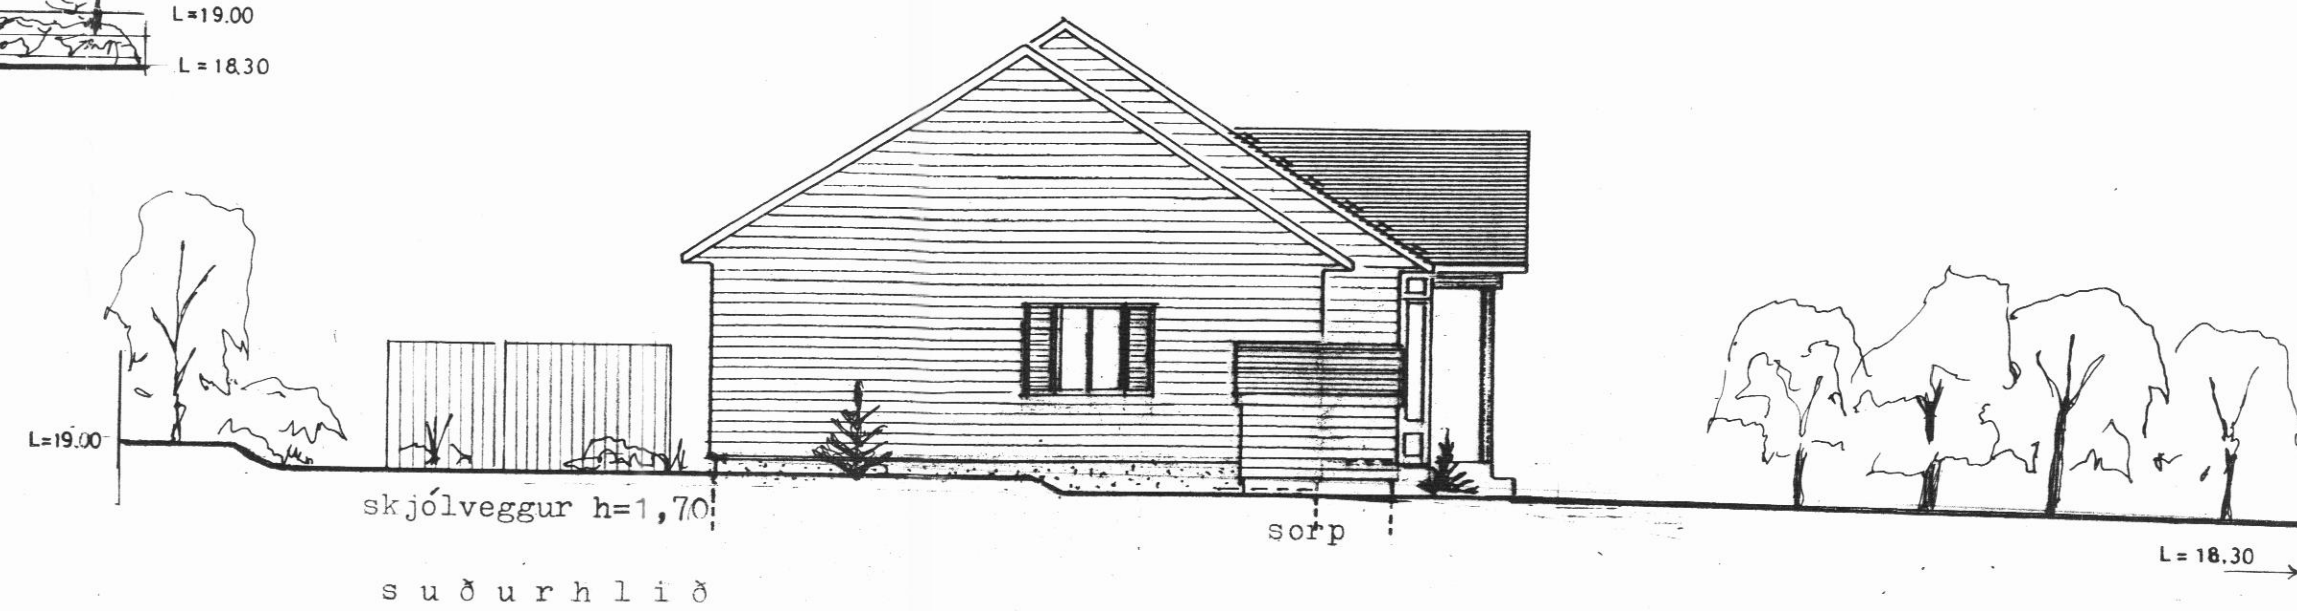


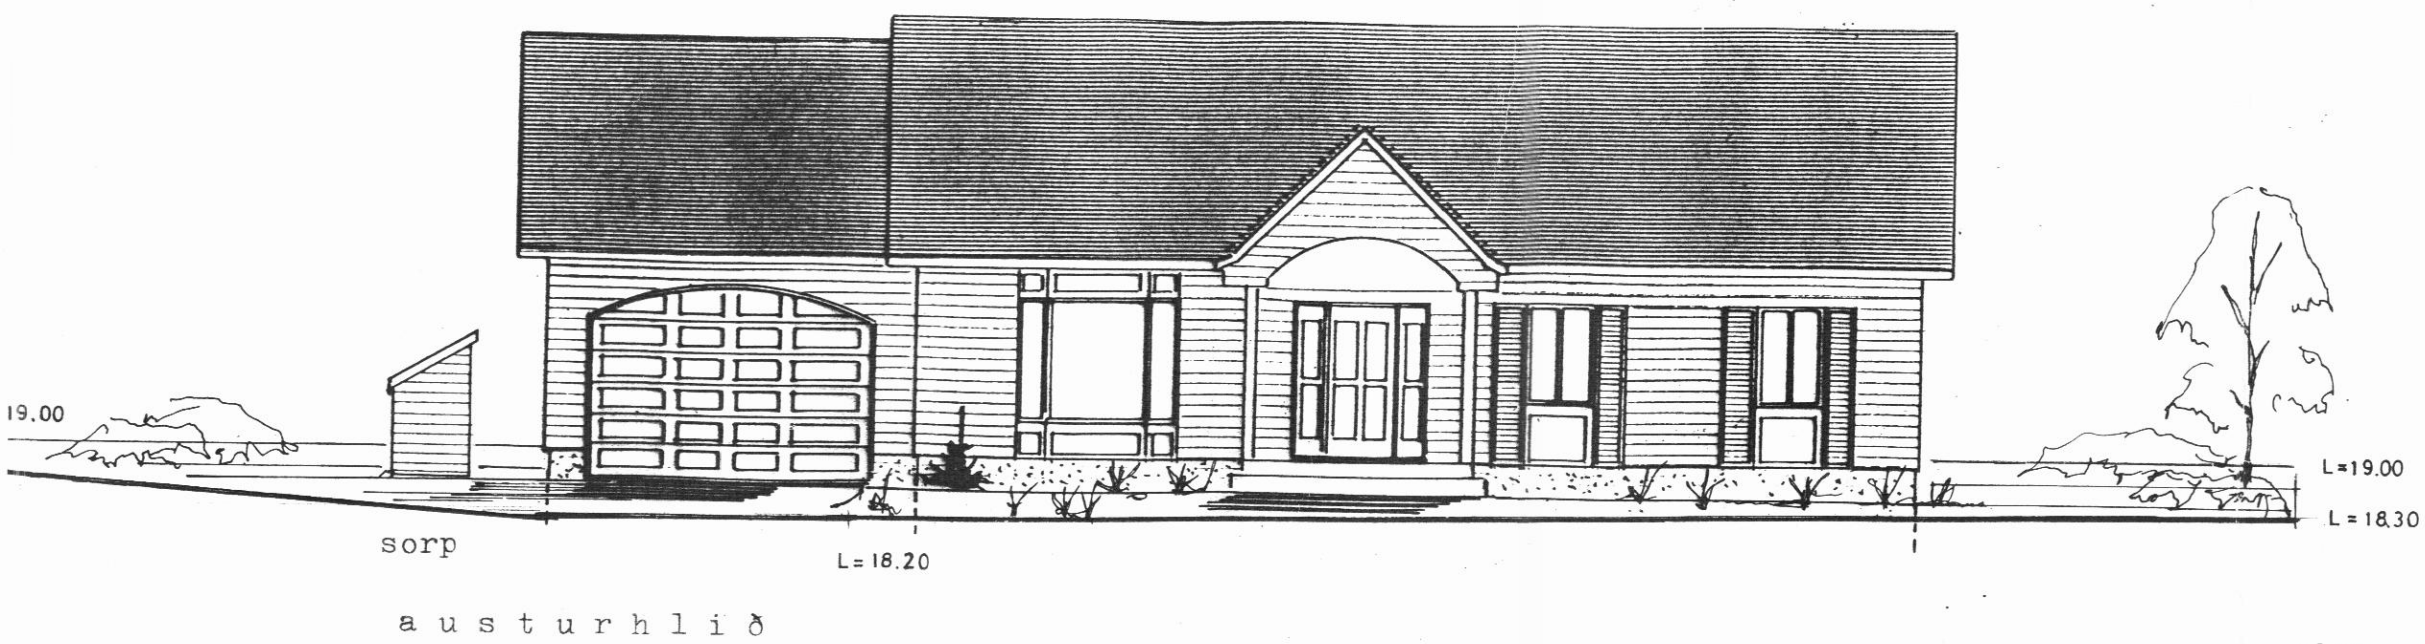

skurður **A-A**

MÓTTAKID

30.11.93 A.S.

FERMCO
4350

Hringtún 1,
Dalvík.

Hús frá FERMCO / útlit, skurður

m. 1:100

Teiknistofa Hauks Viktorssonar,
Þórsgötu 24, 101 Reykjavík. s. 623027, fax 11586
Rvík. okt. '93

Haukur Viktorsson