
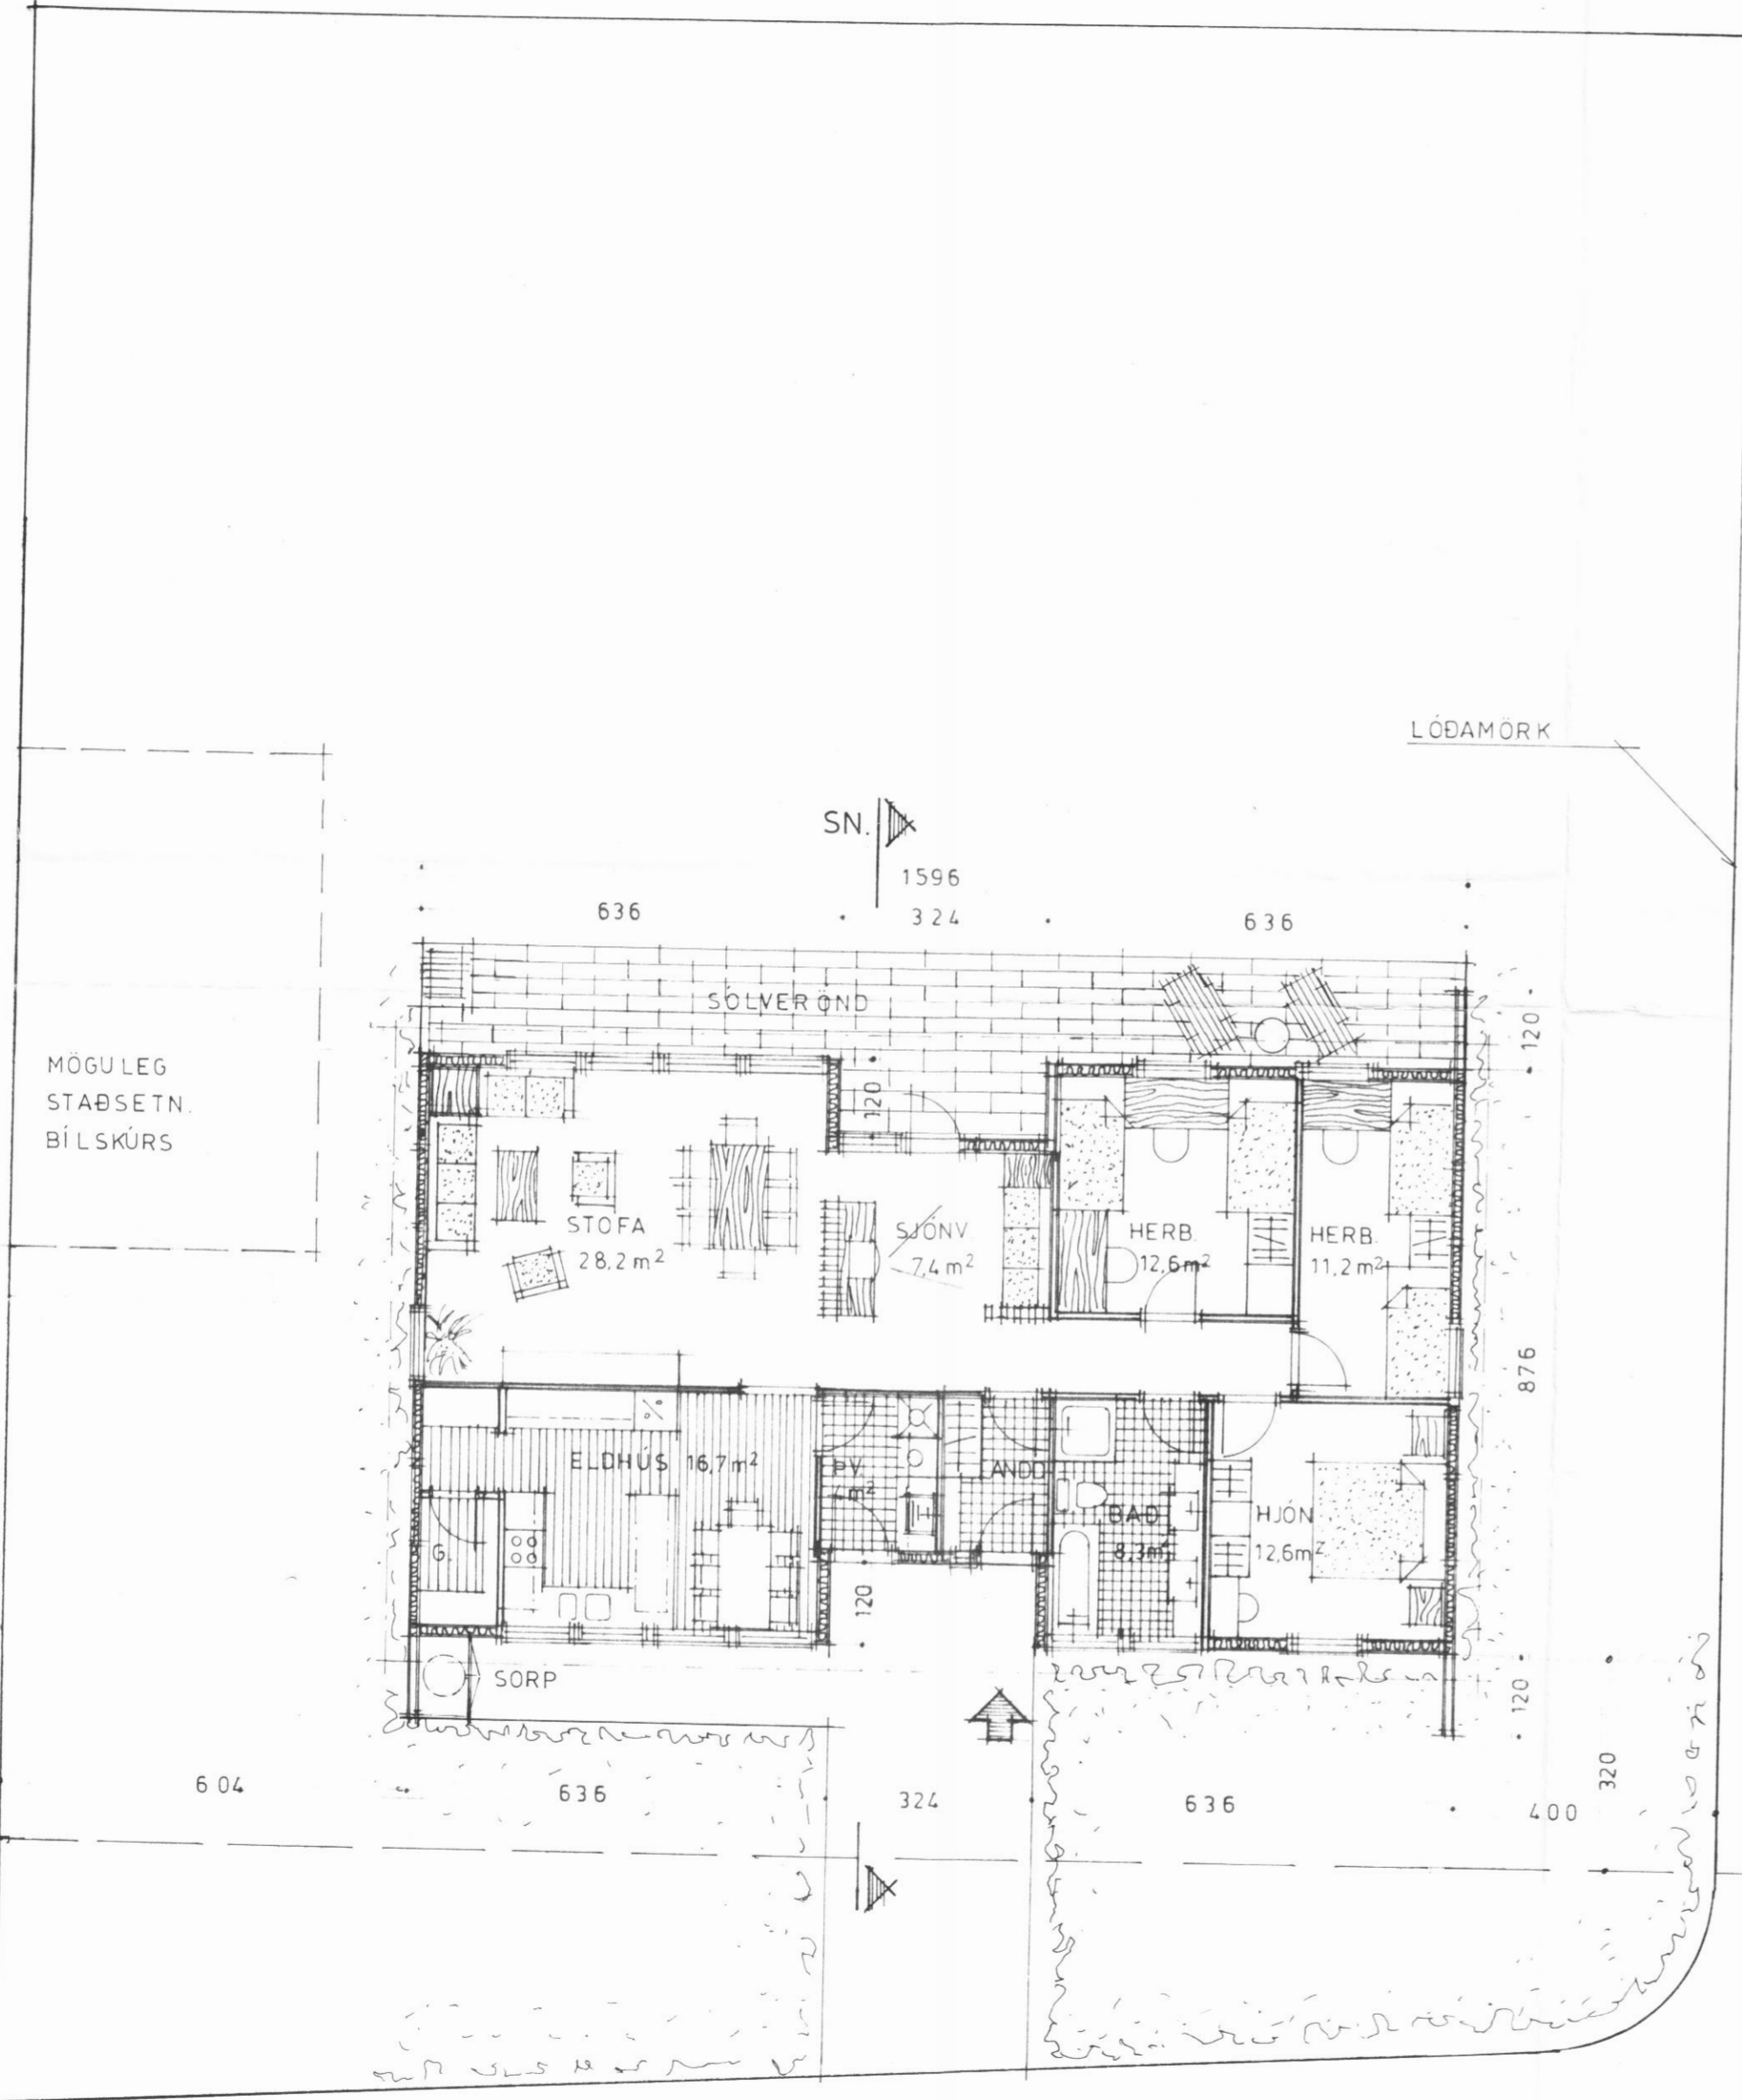


BANBYRKT I BYGGINGAERND  
**23 MAY 1986**  
 DALVIKUR

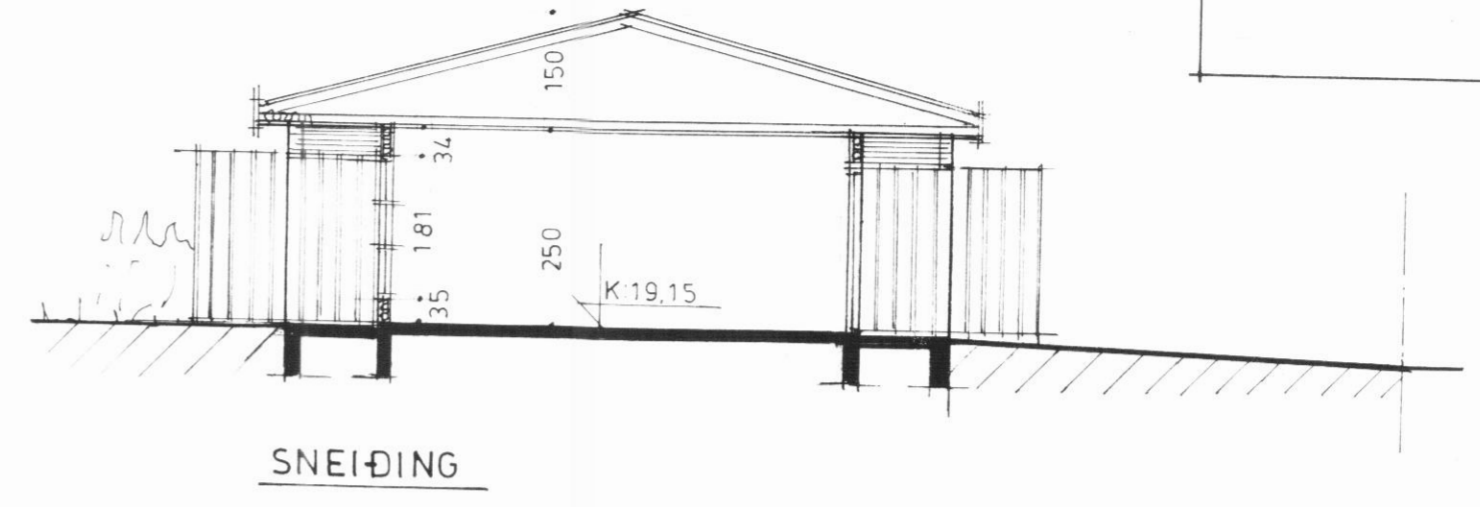

FLATARMÁL HÚSS 132.0 m<sup>2</sup> BRÚTTÓ  
 RÚMMÁL — — 429.0 m<sup>3</sup> — —

**ARKITEKTASTOFAN VIÐ AUSTURVÖLL**  
 PÓSTHÚSTRÆTI 17, 101 REYKJAVÍK  
 BJARNI MARTEINSSON  
 ARKITEKT FAI SÍMI 225 65  
 JÓN BJÖRNSSON  
 ARKITEKT FAI SÍMI 1 41 40  
 KJARTAN JÓNSSON  
 INNAH. ARK. FHI SÍMI 286 60

VERKEFNI  
 HRINGTÚN 5, DALVÍK

VERK  
 GRUNNMYND, SNEIÐING  
 AFSTÖÐUMYND

TEIKN. NR.  
**A-1**

DAGS. 14.5.86  
 BR. KVARDI 1:100, 1:500  
 TEIKN. ERS

*Bjarni Marteinsson*