




BYGGINGAERFI
23 MAY 1986
DALVIKUR

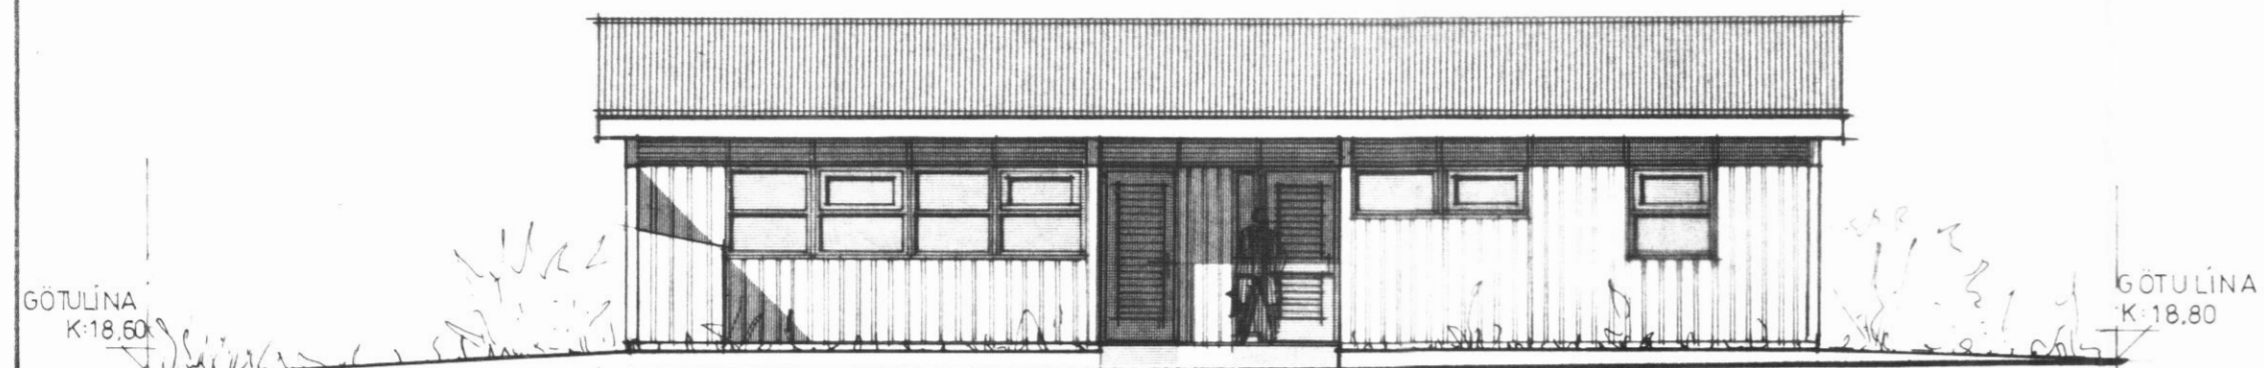


AUSTUR

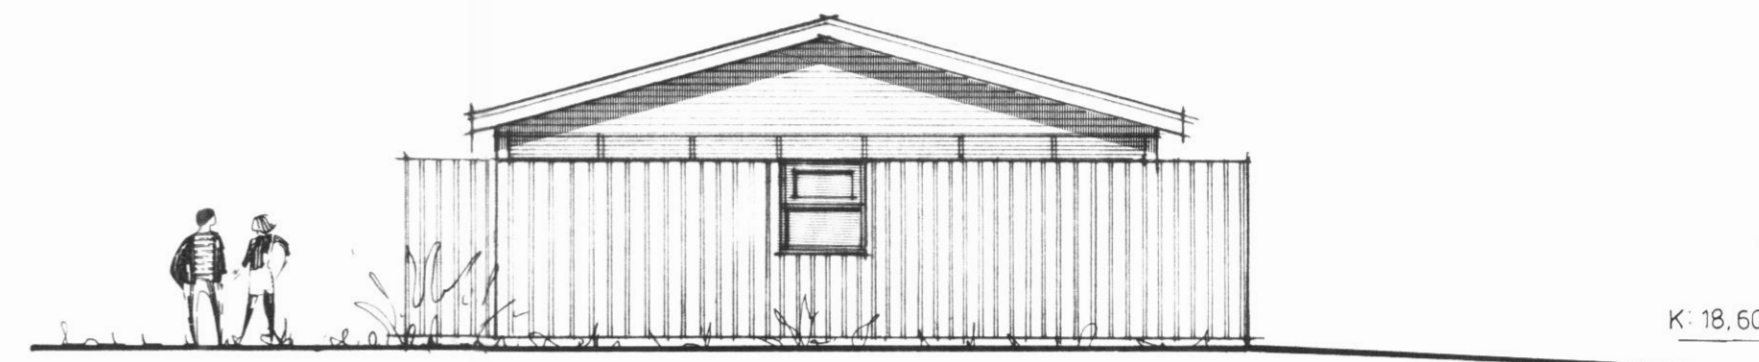

SUÐUR

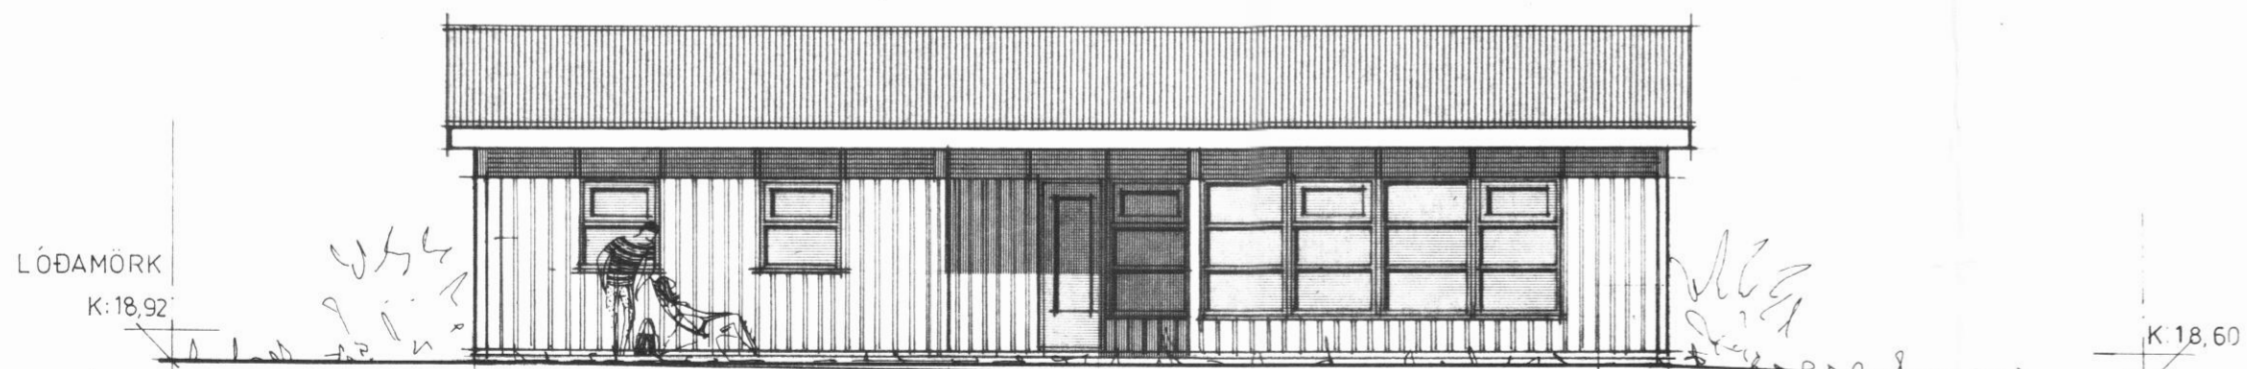

VESTUR

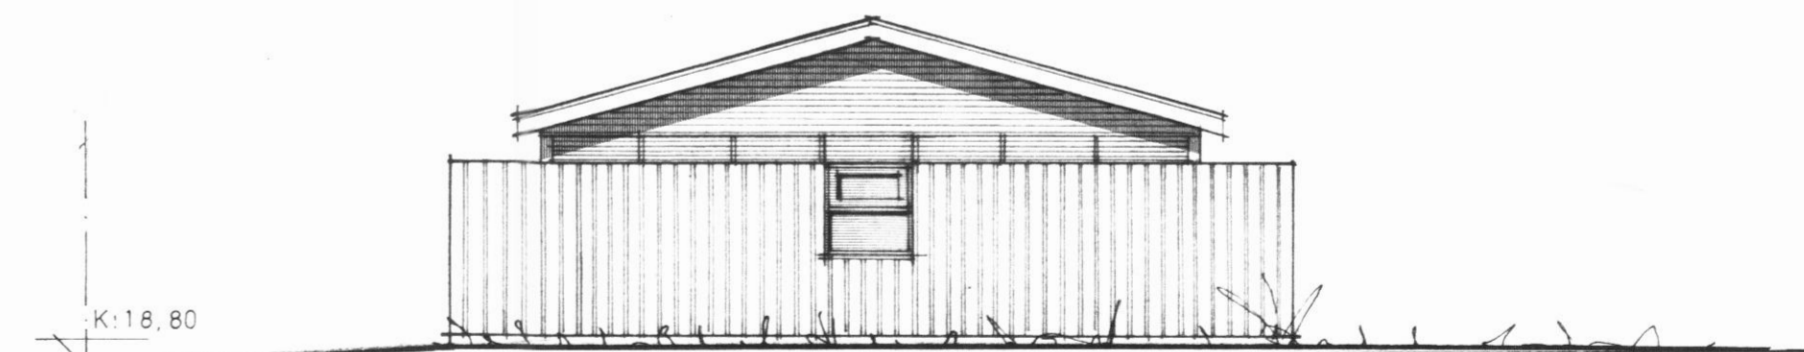

NORÐUR

ARKITEKTASTOFAN VIÐ AUSTURVÖLL

PÓSTHÚSTRÆTI 17,
101 REYKJAVÍK
BJARNI MARTEINSSON
ARKITEKT FAÍ SÍMI 225 65
JÓN BJÖRNSSON
ARKITEKT FAÍ SÍMI 1 41 40
KJARTAN JÓNSSON
INNANH. ARK. FHI SÍMI 2 86 60

VERKEFNI
HRINGTÚN 5, DALVÍK

VERK
ÚTLIT

TEIKN. NR.

A-2

DAGS. 14. 5. '86

KVARDI 1:100

TEIKN. ERS

Bjarni Marteinsson
BR.