


HITALAGNIR

Grunnmynd 2. hæðar 1:50

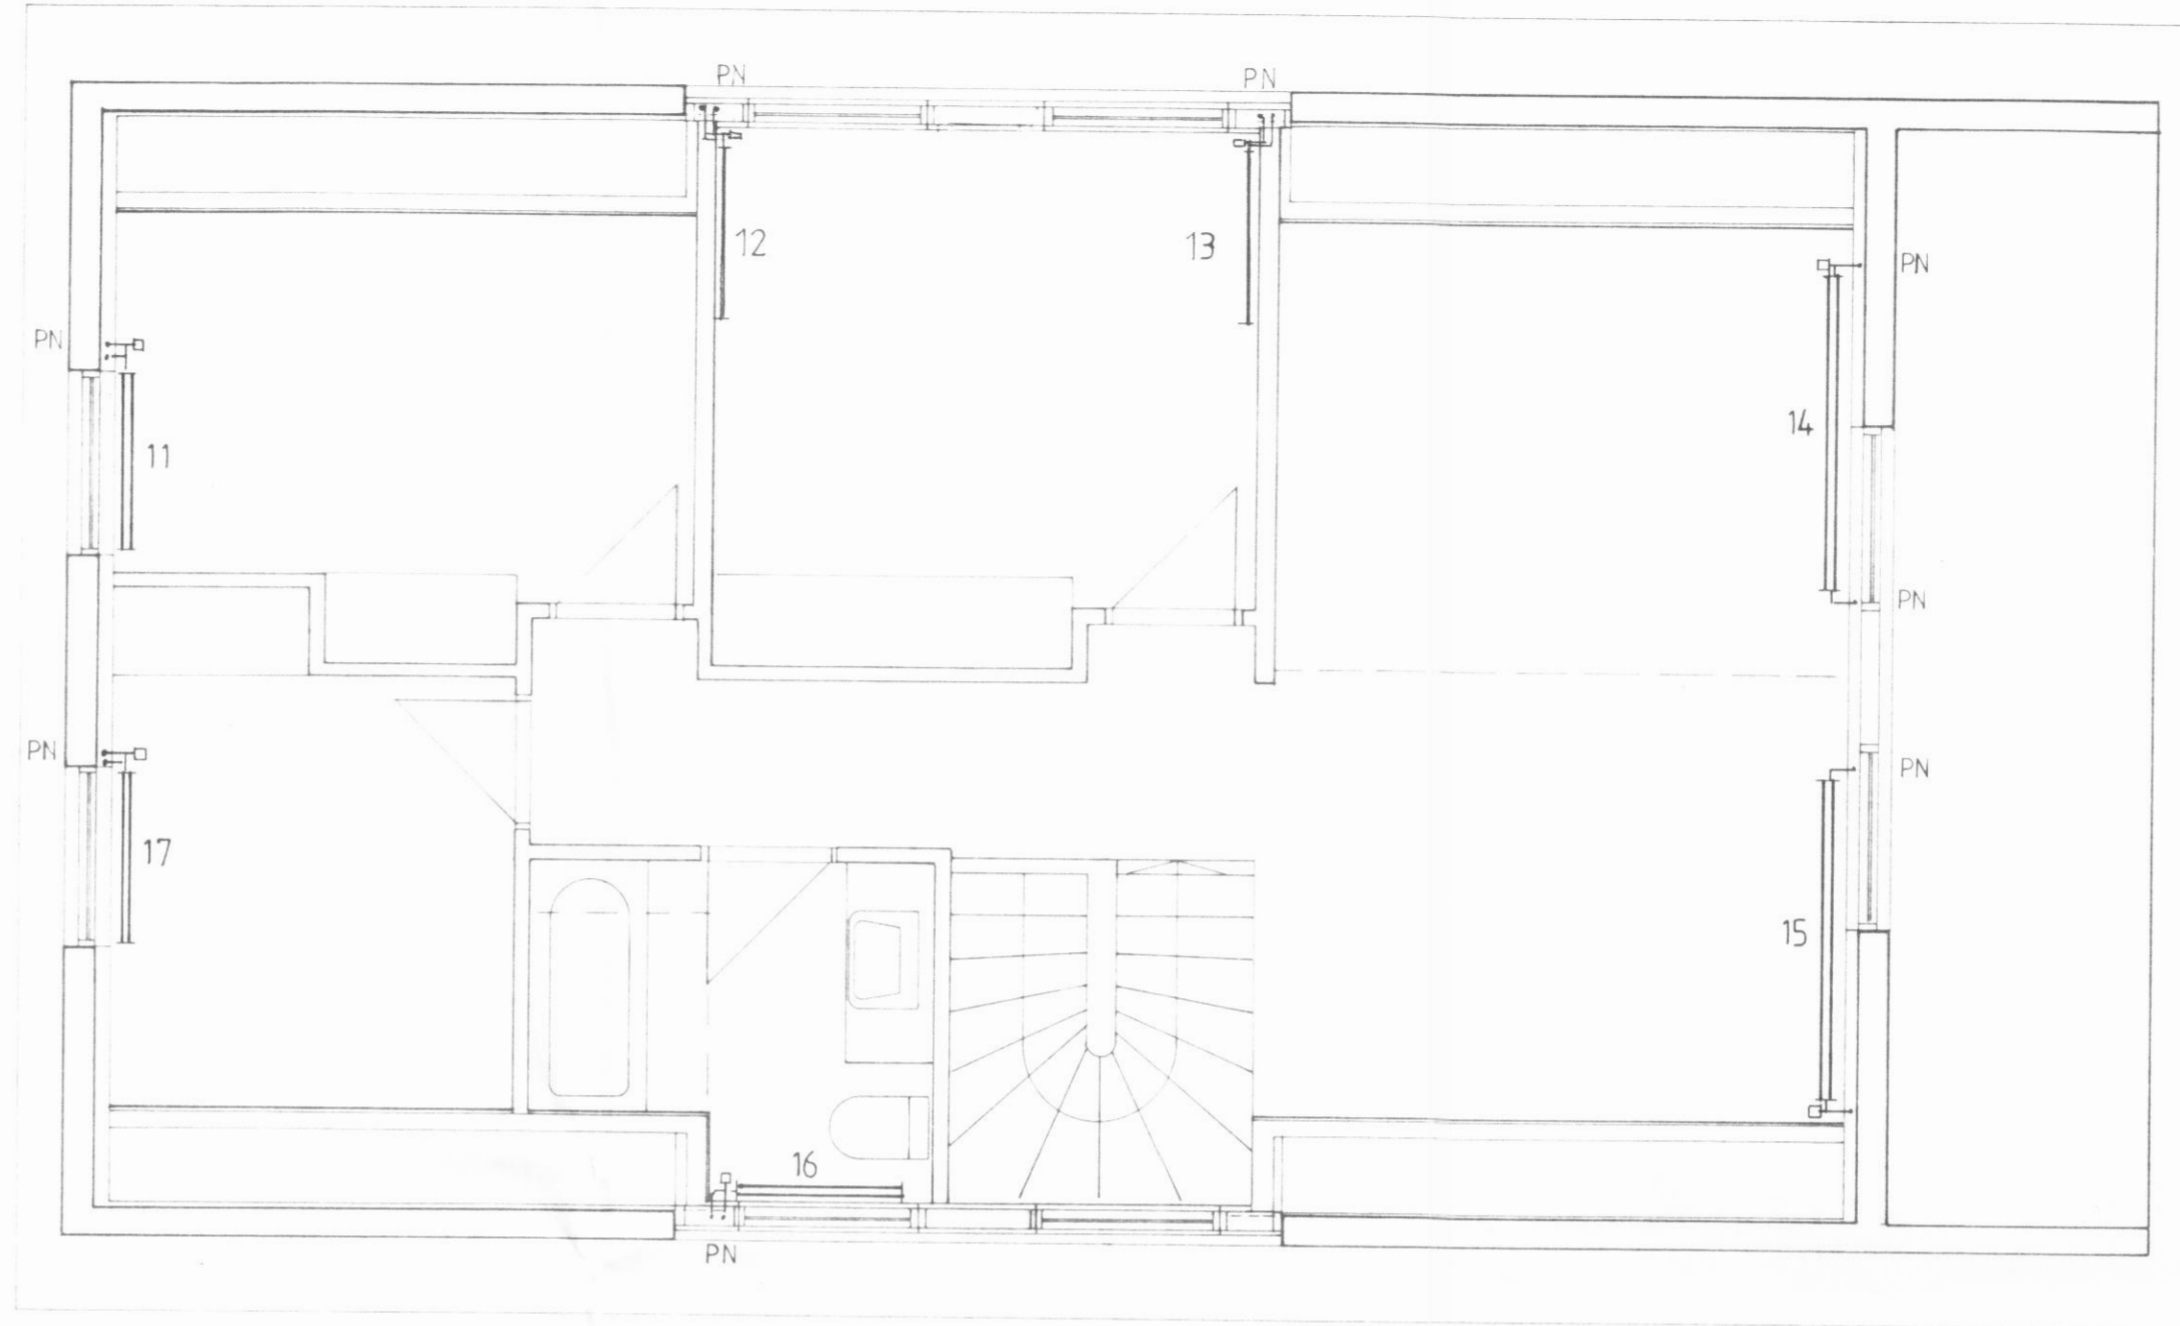

Númer	Stærð	Ísl. mál	ΔT/°st m. Δt: 25°C W/m²	Þessu dög 1.1 m
11	BRUGMAV KR600	1120	705	CD
12	BRUGMAV KR600	1120	370	CD
13	BRUGMAV KR600	1120	370	AB
14	BRUGMAV KR600	2080	1320	AD
15	BRUGMAV KR600	2080	1320	BC
16	BRUGMAV KR600	1120	705	CD
17	BRUGMAV KR600	1120	705	CD
			5495	

Skýringar:

PN Táknað að pípa fari niður.

				 <b>VERKFRÆDISTOFA SIGURÐAR THORODDSEN hf.</b> VERKFRÆDIRÁÐGJAFAR FRV				<b>HRINGTÚN 6, DALVÍK</b>						
				108 Reykjavík, Armúli 4 Simi (91) 8 44 99 Fjarriti: 2040 vst.is 600 Akureyri, Glerargata 30 Simi (96) 2 25 43 310 Borgarnes, Berugata 12 Simi (93) 23 17 400 Ísafjörður, Aðalstræti 24 Simi (94) 37 08				Hitalagnir Grunnmynd 2. hæðar						
Teikn. nr.	Tilvisun á teikningu	Br.	Dags.	Eðli breytingar	Br.	Yf.	Samb.	Hannað PT	Teiknað SG	Yfirlitað BR	Sambýkkt <i>Björn Þorðarson</i>	Dagsetning 21.12.1989	Verk nr. 89550	Teikn. nr. 2105