
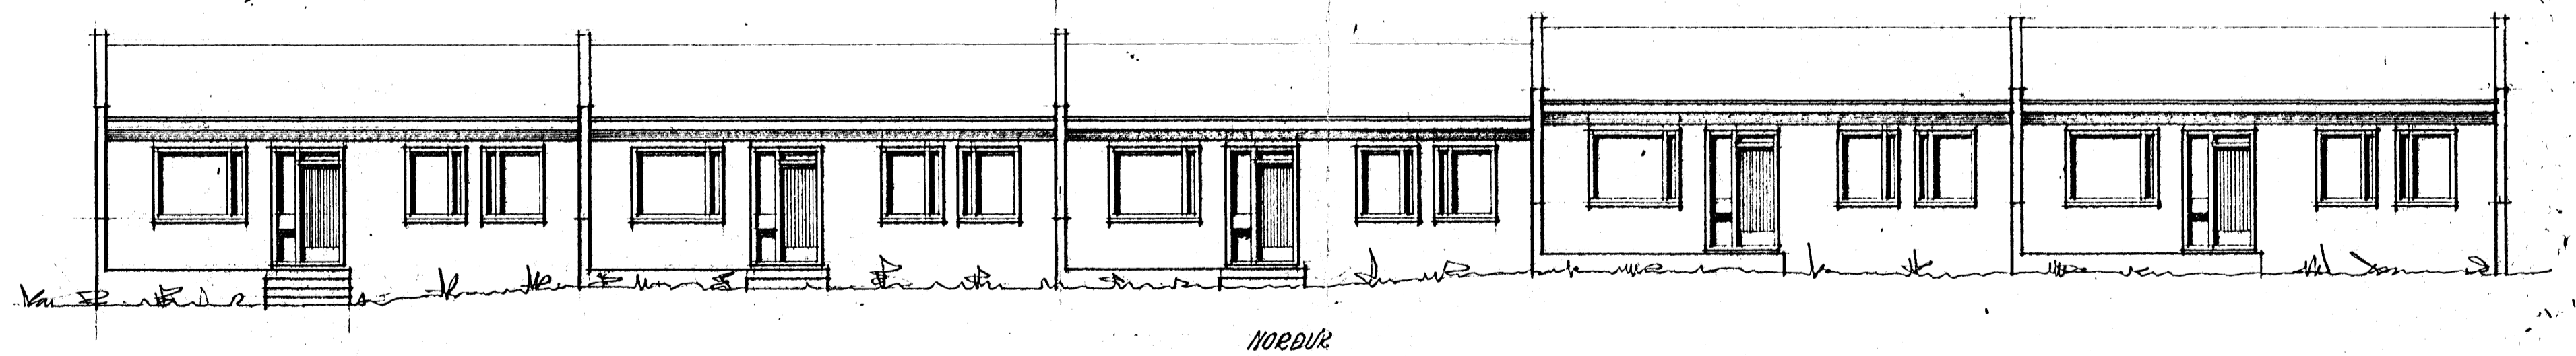
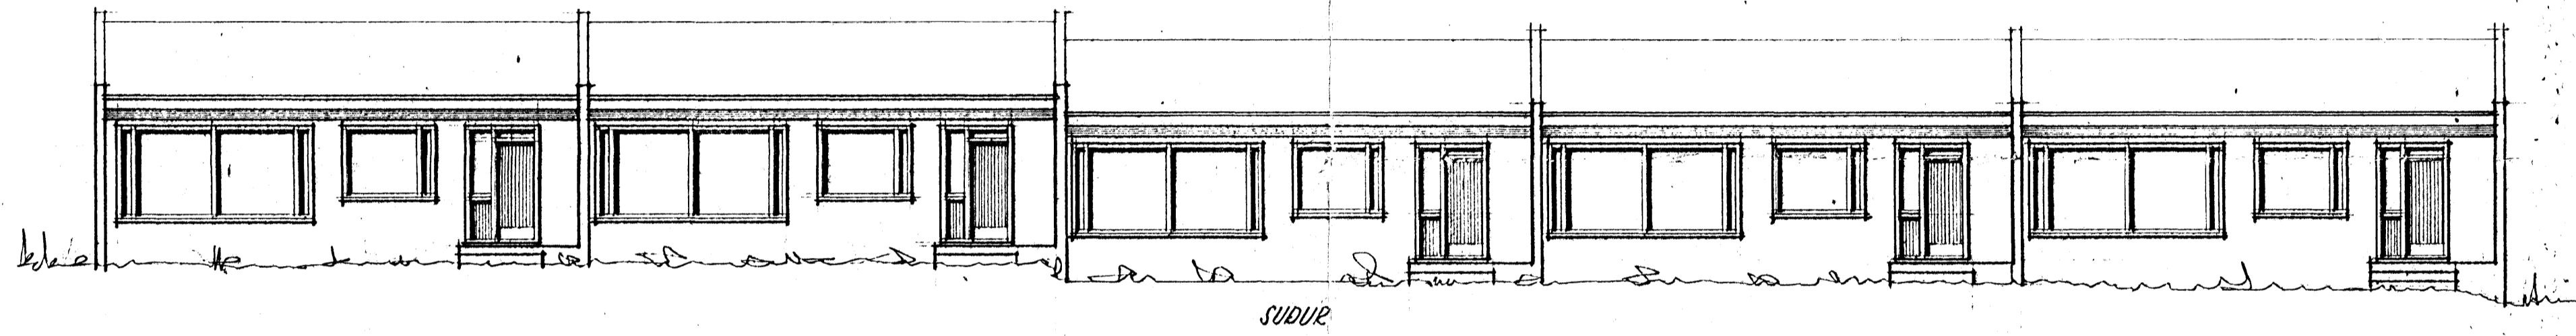


S

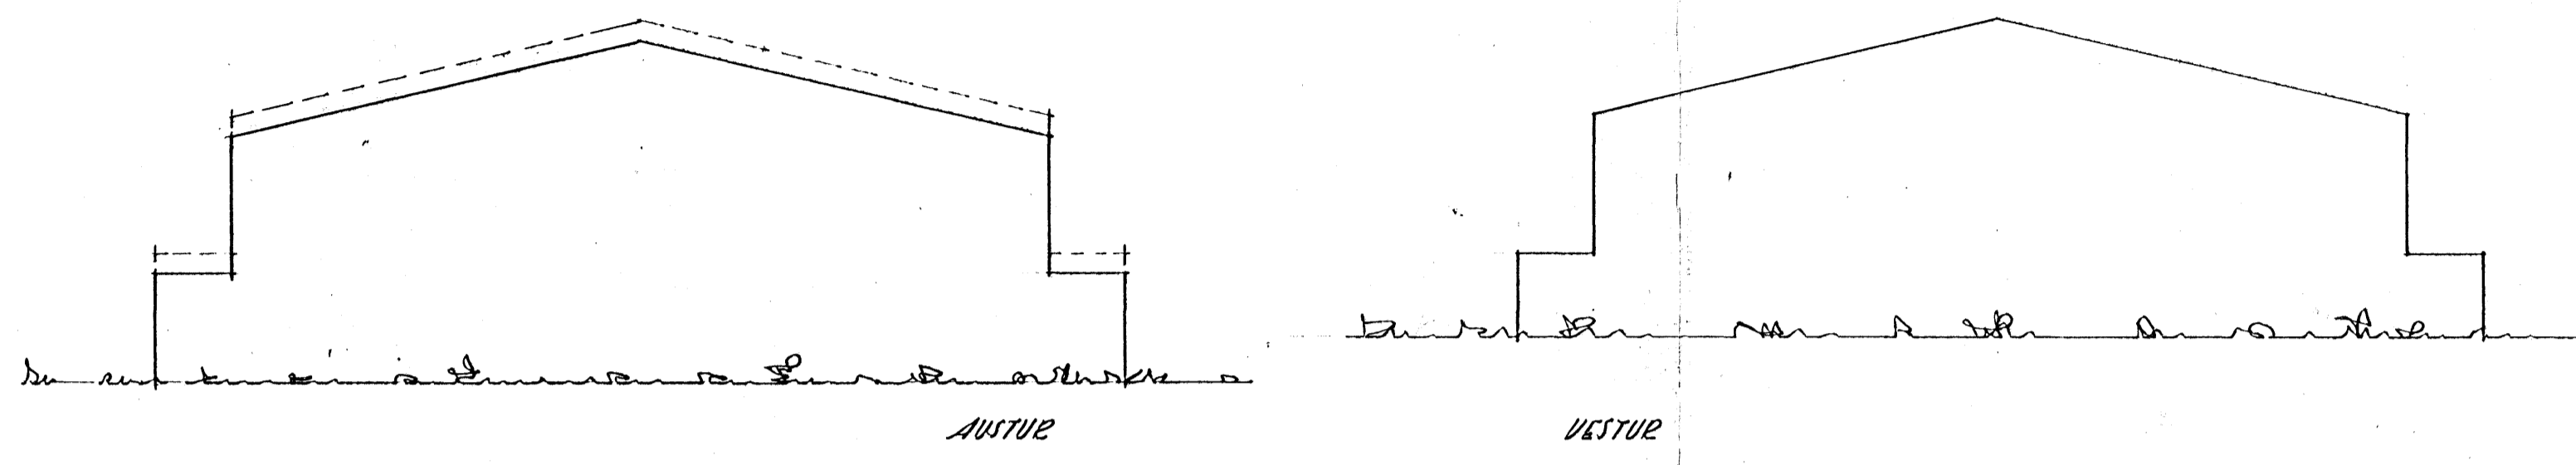

<p>2-4 RADHÚS HJARDARSLÓÐ 406X DALVIK</p>		<p>MÁLIVARÐI: 1:100</p>
<p>ÚTLIT</p>		<p>VERKEFNIÐ OG UPÐRÁTTAR NÚM. 74019-2</p>
<p>TEIKNISTOFAN EYRARLANDSVEGI 20 SF. AKUREYRI SÍMI 11140</p>		<p>ÁBYRÐI 1. APRÍL 1974 M. P. RASSENDA</p>