

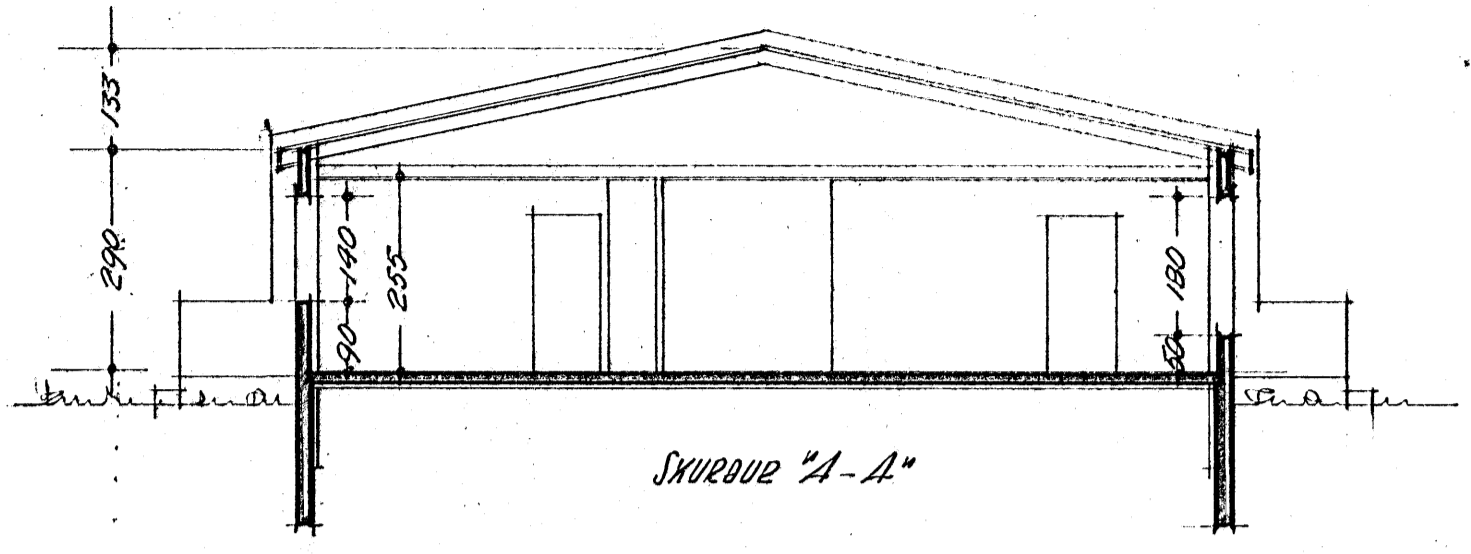
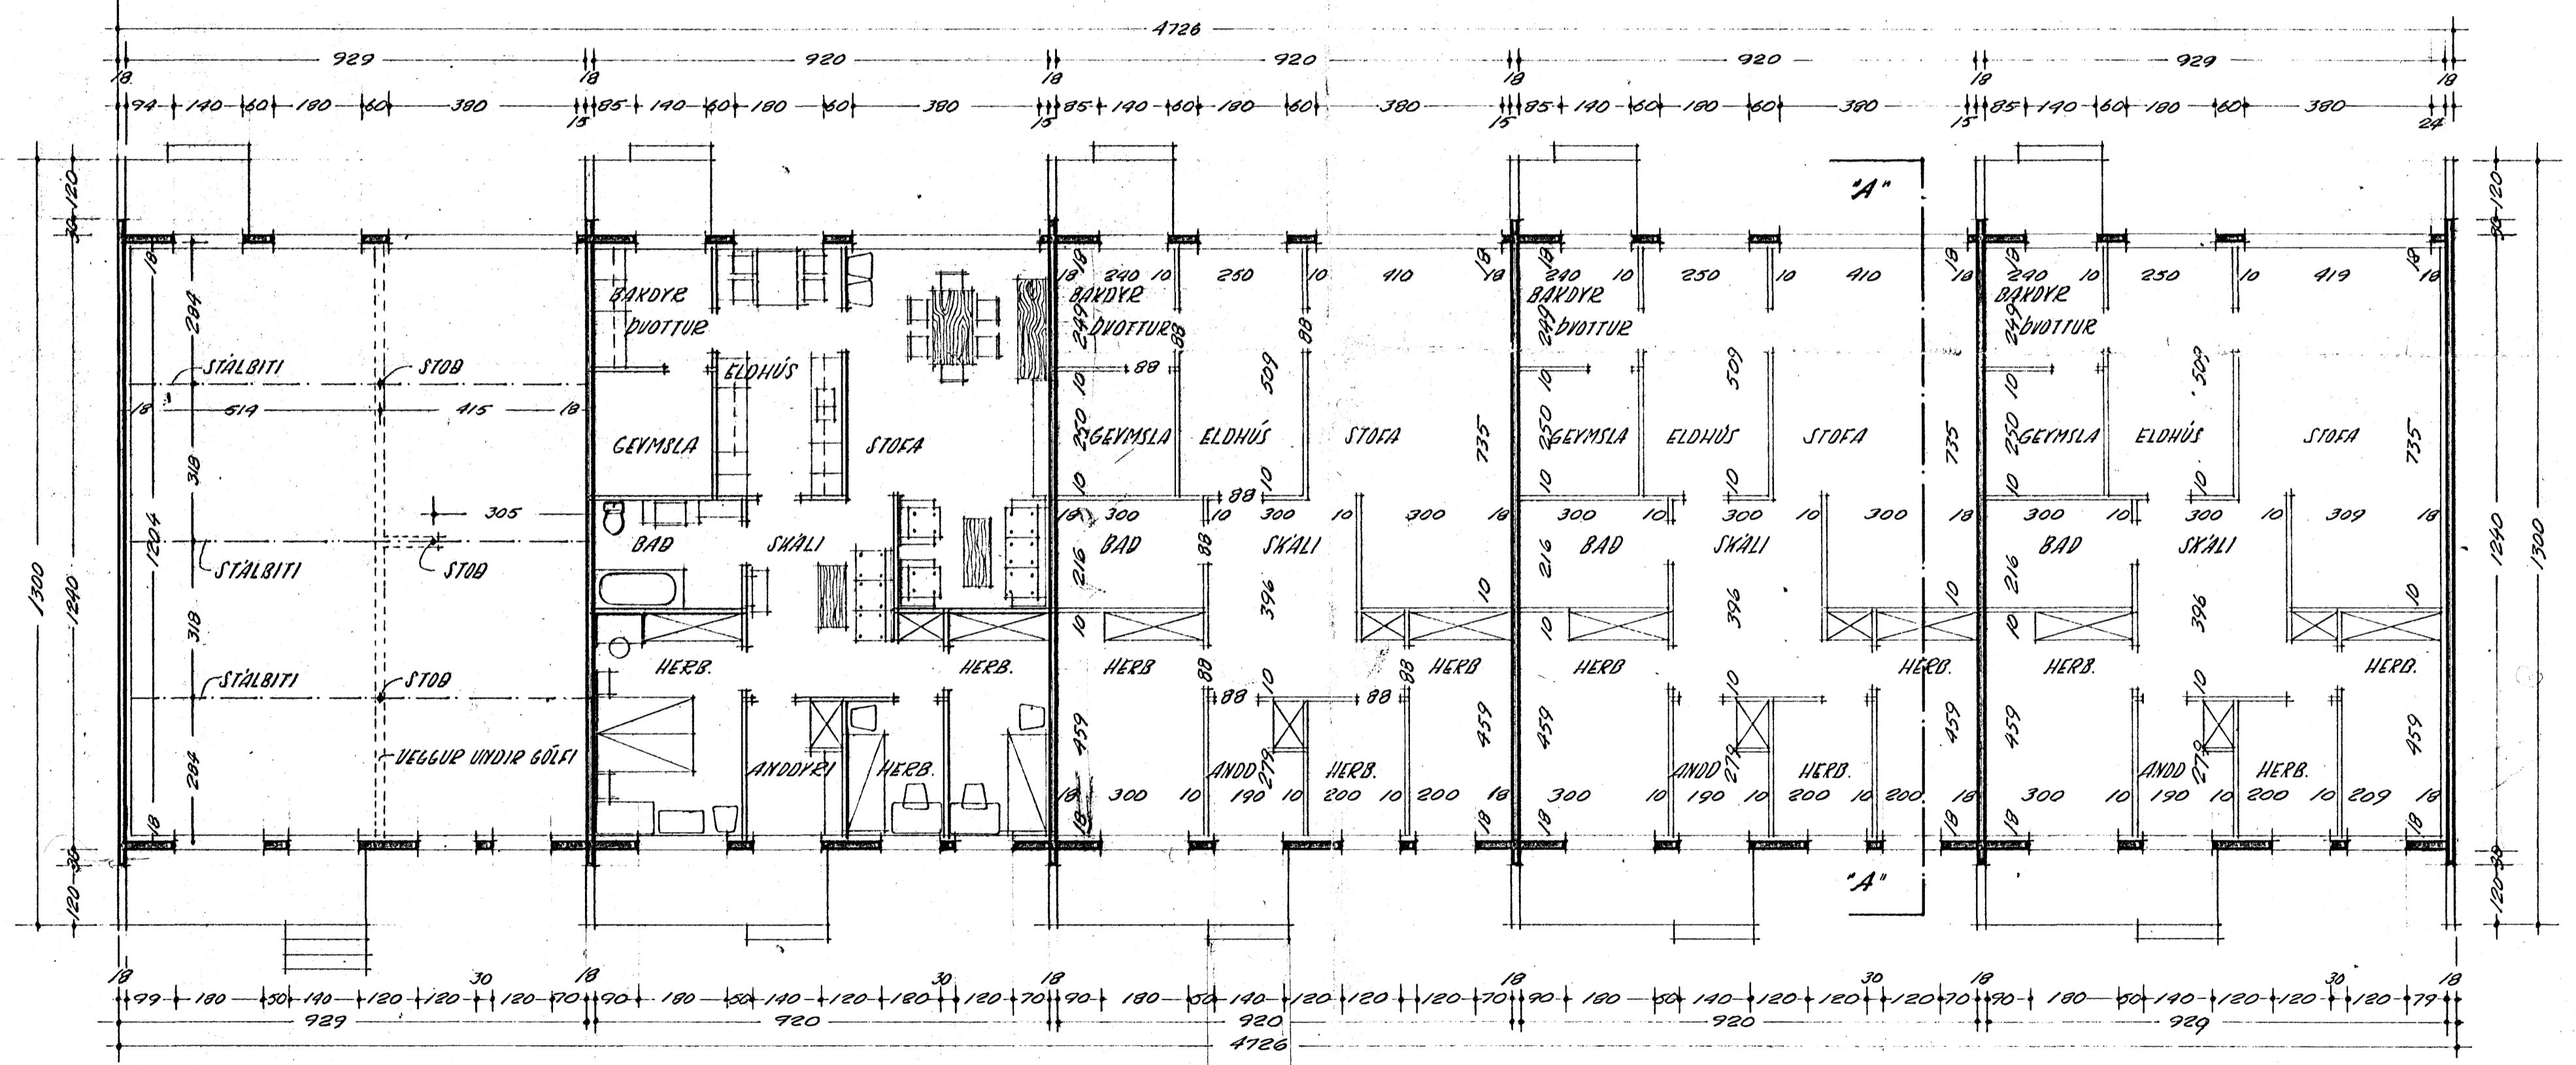


S

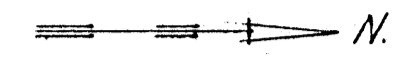

MÍMULAGIÐ

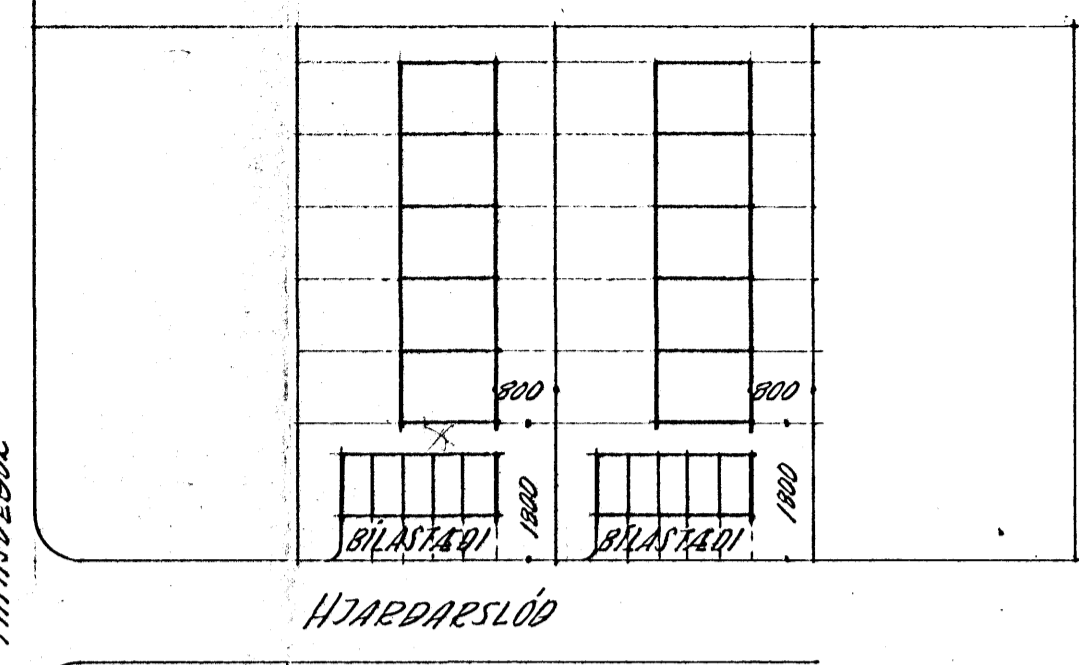

GRUNNPLAN

RADHÚS HJARDARSLÓÐ 2 & 4 DALVIK		MÆLIKVARDI: 1:100. 061:1000
GRUNNPLAN, SKURDUR, AFSÓÐUMYND.		VERKEFNI OG UPÐRÁTTAR NÚ. 74019-1
TEIKNISTOFAN EYRARLANDSVEGI 20 SF. AKUREYRI SIMI 11140		AKUREYRI Í APRIL 1974 <i>[Signature]</i>

RADHÚS HJARDARSLÓÐ 2 & 4 DALVIK		MÆLIKVARDI: 1:100. 061:1000
GRUNNPLAN, SKURDUR, AFSÓÐUMYND.		VERKEFNI OG UPÐRÁTTAR NÚ. 74019-1
TEIKNISTOFAN EYRARLANDSVEGI 20 SF. AKUREYRI SIMI 11140		AKUREYRI Í APRIL 1974 <i>[Signature]</i>