
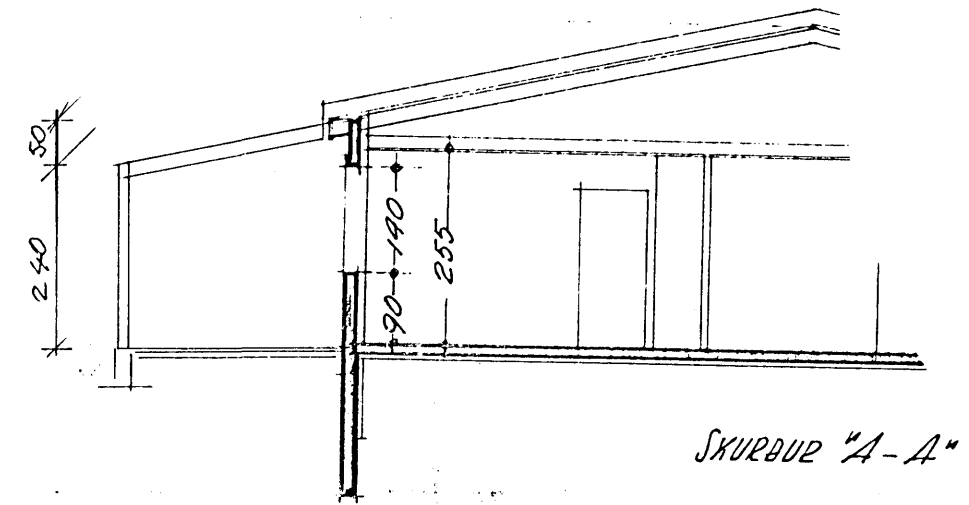
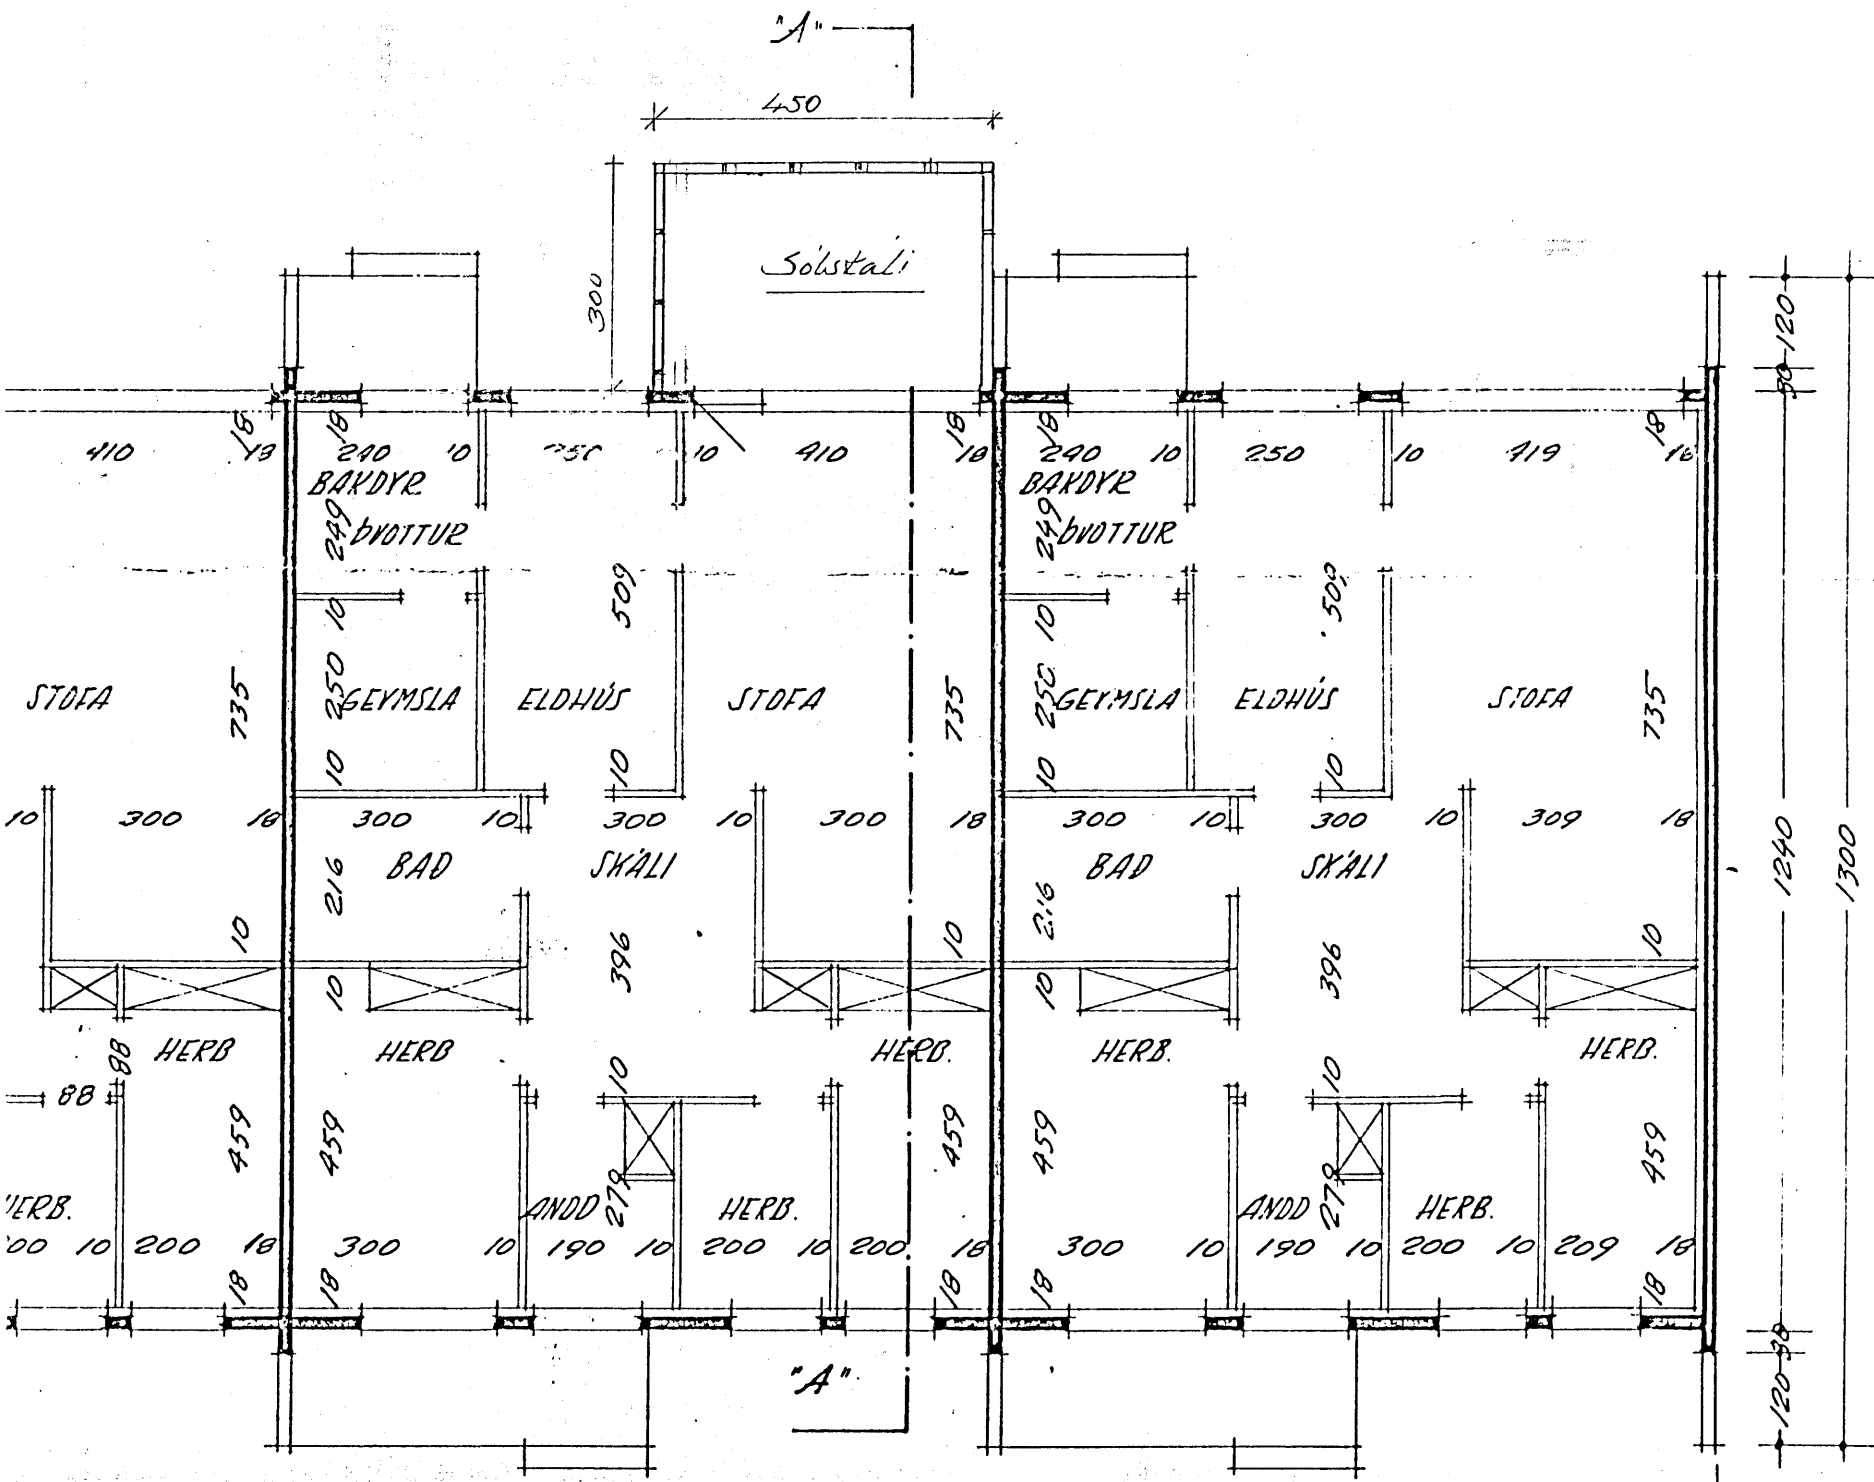


S

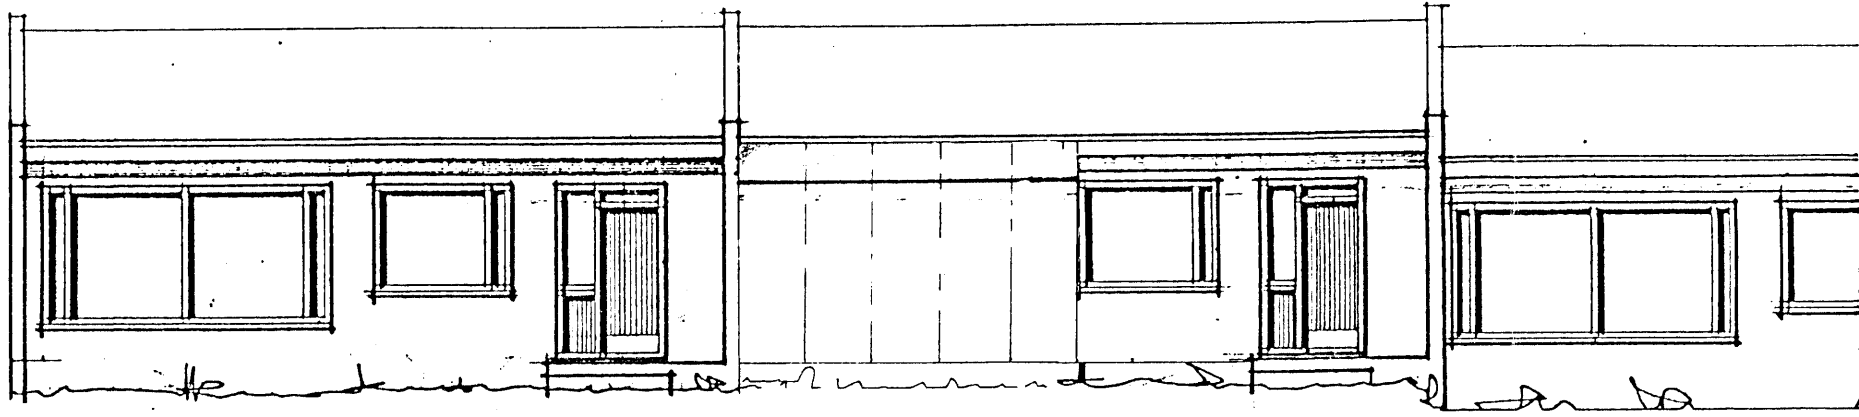

$F = 13.50 \text{ m}^2$
 $V = 37 \text{ m}^3$

Hjardarstöð 2B
Sólstali M = 1:100

88.05.09 Jón K. E.