





Vestur

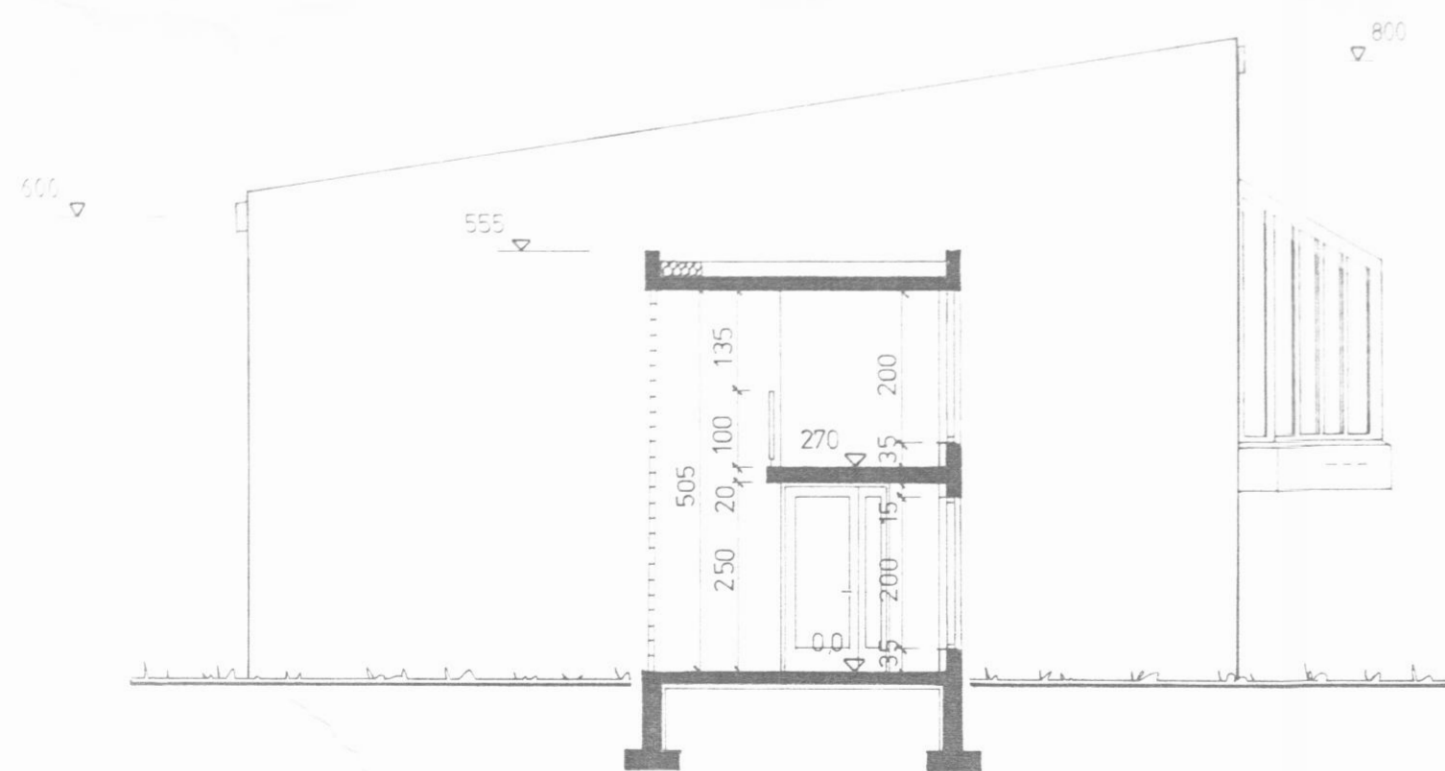

Sudur

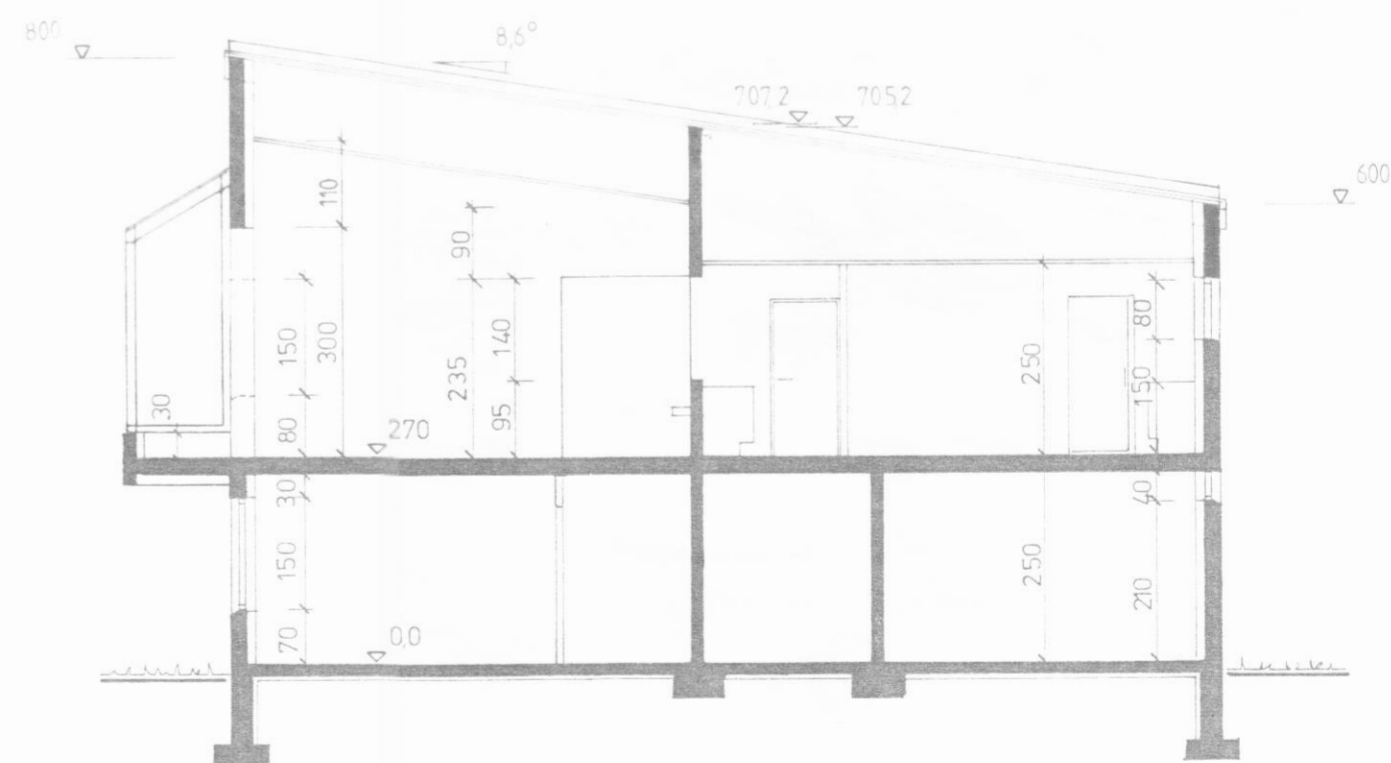

Snid A-A

DALBÆR VIÐBYGGING

DALVÍK

verk 45.03

teiknað ÁH HS

kvarði: 1:100

efni: ÚTLIT SUDUR VESTUR OG SNID A-A

dags: 31.03.1993

a: 24.05.1993

b:

c:

blað:

104

form

ÁGÚST HAESTEINSSON ARKITEKT FAÍ
Bjarni Reykjalin
Ágúst Haesteinsson

ARNI ARNASON husgagna- og innanhússarkitekt FHI
 BJARNI REYKJALIN arkitekt og byggingatæknfr. FAÍ - FTI

ARKITEKTAR HÖNNUÐIR

KAUPANGI V MYRARVEG 600 AKUREYRI SIMI 96-26099