


SNID AA

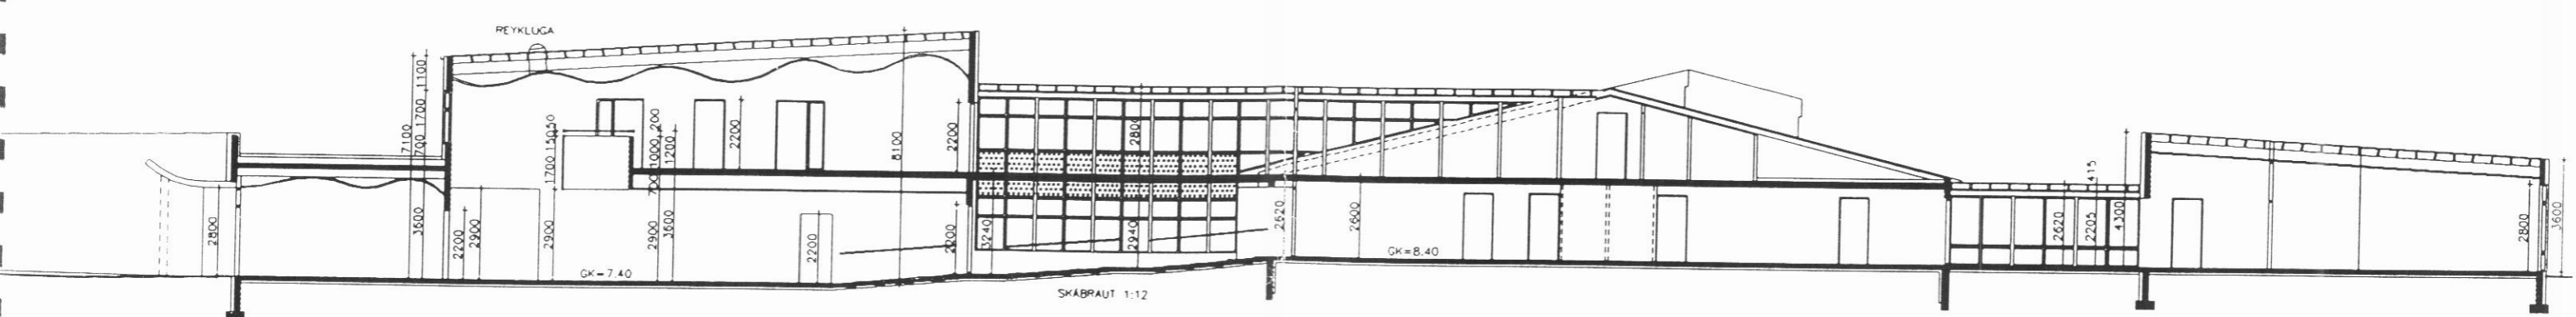

SNID BB

SKÁBRAUT 1:12

	DALVÍKURSKÓLI		
	HEITI: SNID AA OG BB	ÓDAGS: JAN. 1998	
		MKV: 1:100	A07
		TEIKN: FH/VÖJ	
ARKITEKTA- OG VERKFRÆÐISTOFA HAUKS ehf.			