



STÆRD LÓÐAR: 400M2
 1.HÆÐ: 116,9M2
 2.HÆÐ: 97,3M2
 SAMTALS: 214,2M2
 NÝTINGARHLUTFALL: 0,54
 HEILDARRÜMMÁL: 1820 M3

AFSTÖÐUMYND 1:500

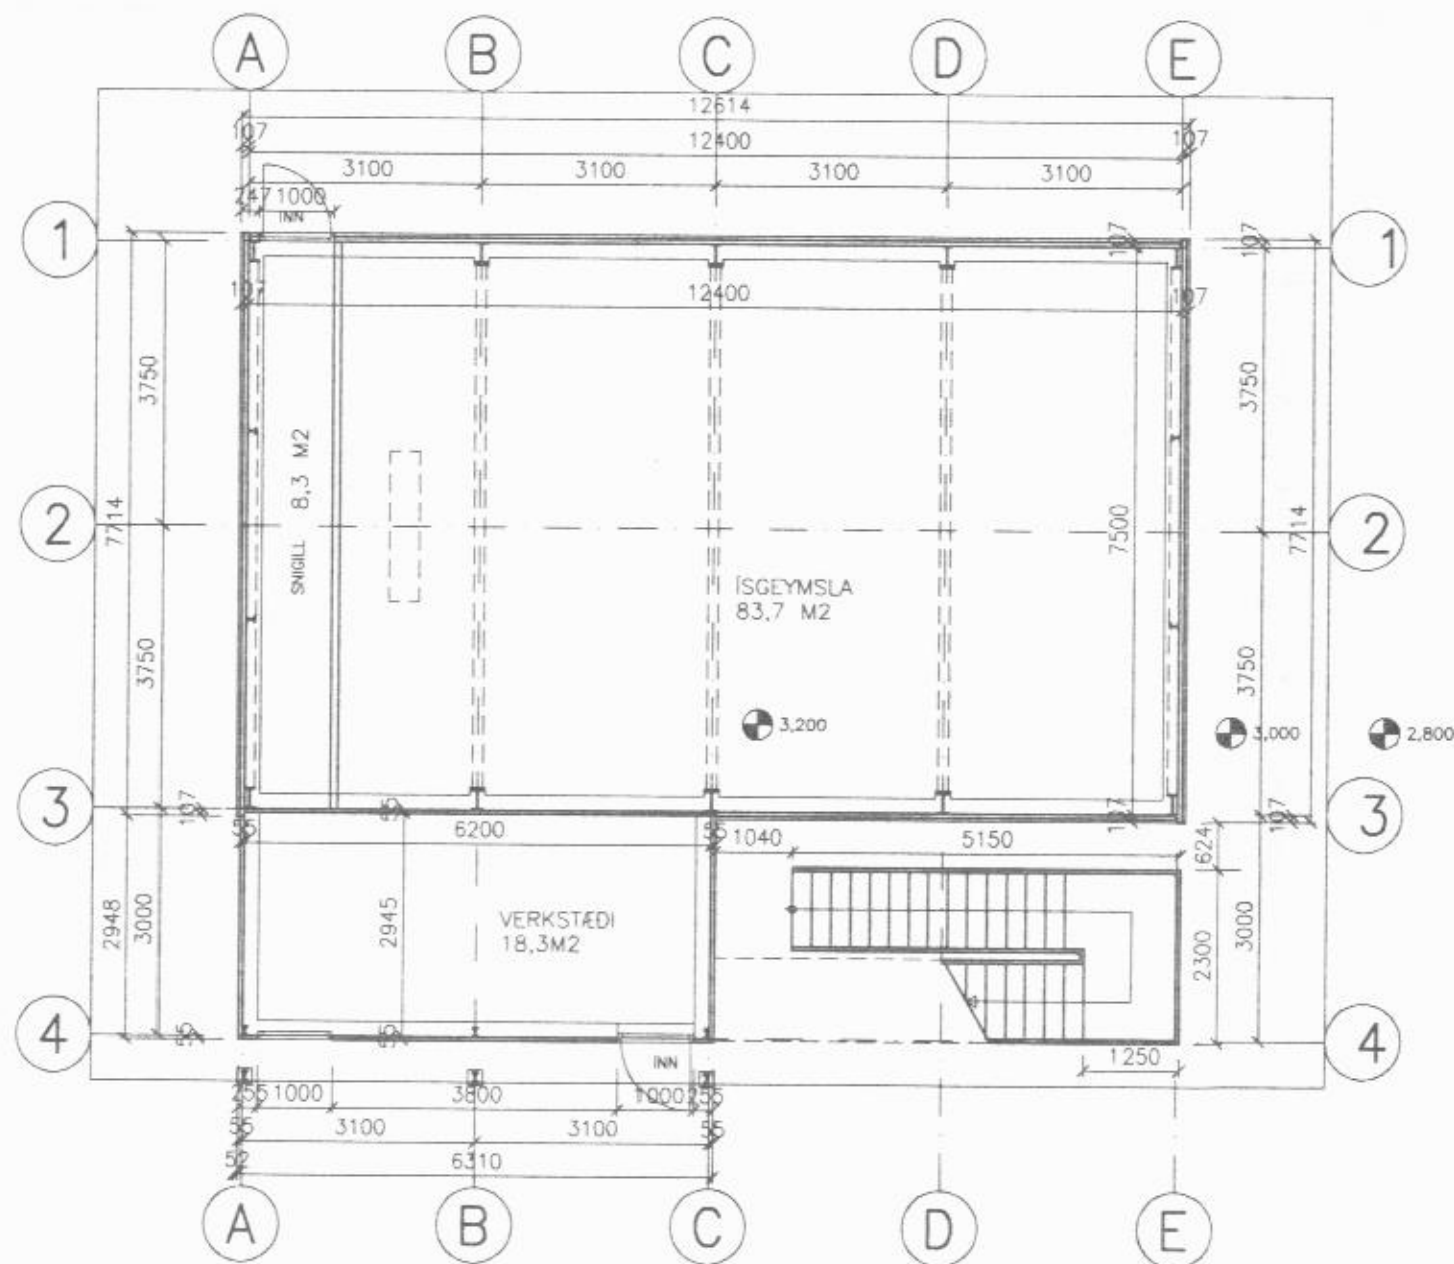


GRUNNMYND 1.HÆÐAR

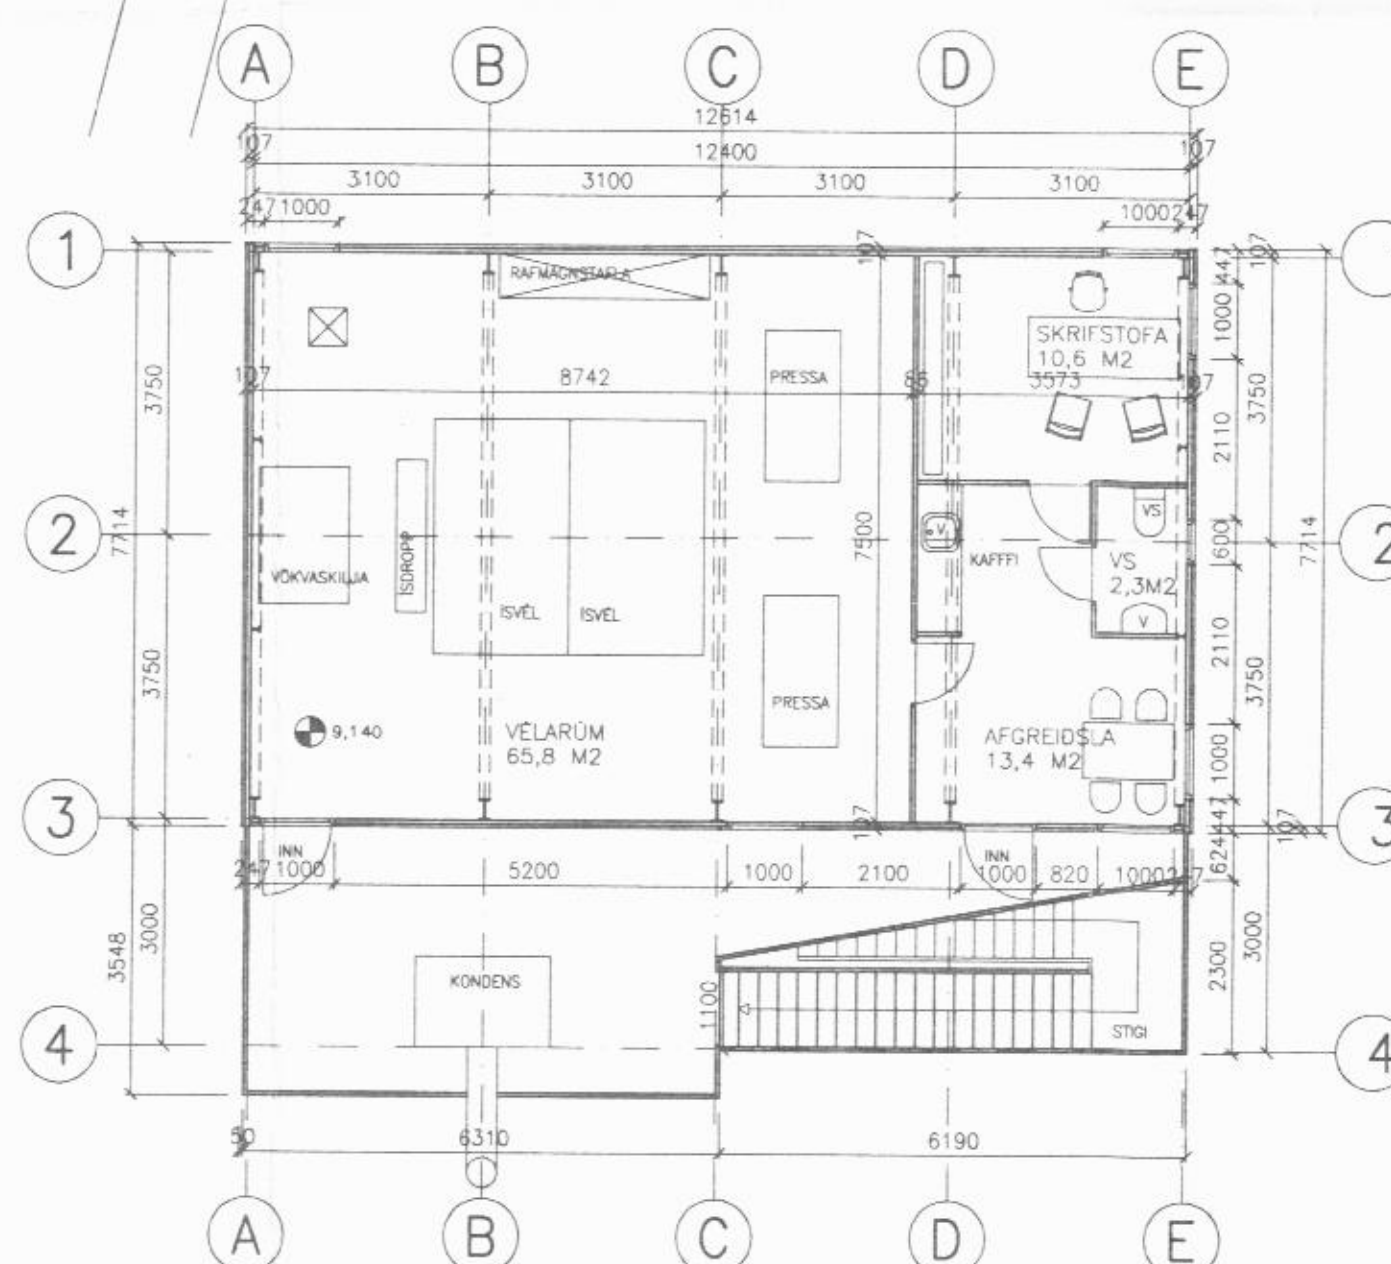

GRUNNMYND EFRI HÆÐAR

BREYTT: DAGS: LÝSING: TEIKNAD:

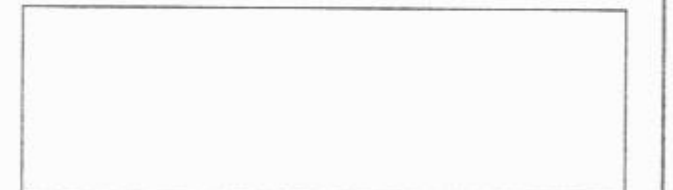

BATTERÍÐ
ARKITEKTAR
 HAFNARSTRÆTI 17 REYKJAVÍK
 Sí: 623366 FAX: 623708 KT: 460788-1669
 JÓN ÓLAFUR ÓLAFSSON FAI
 SIGURDUR EINARSSON FAI

Jón Ólafur Ólafsson

ISHÚS Á DALVÍK

AFSTÖÐUMYND
 GRUNNMYNDIR

MKV: 1:500 1:100 DAGS: 27.11.1990

TEIKNAD: J SAMÞYKKT: JÓ

HANNAD:

9024 101