


LOFTAKERFI 1.HÆÐAR, SUDURI ENDI, 1:50

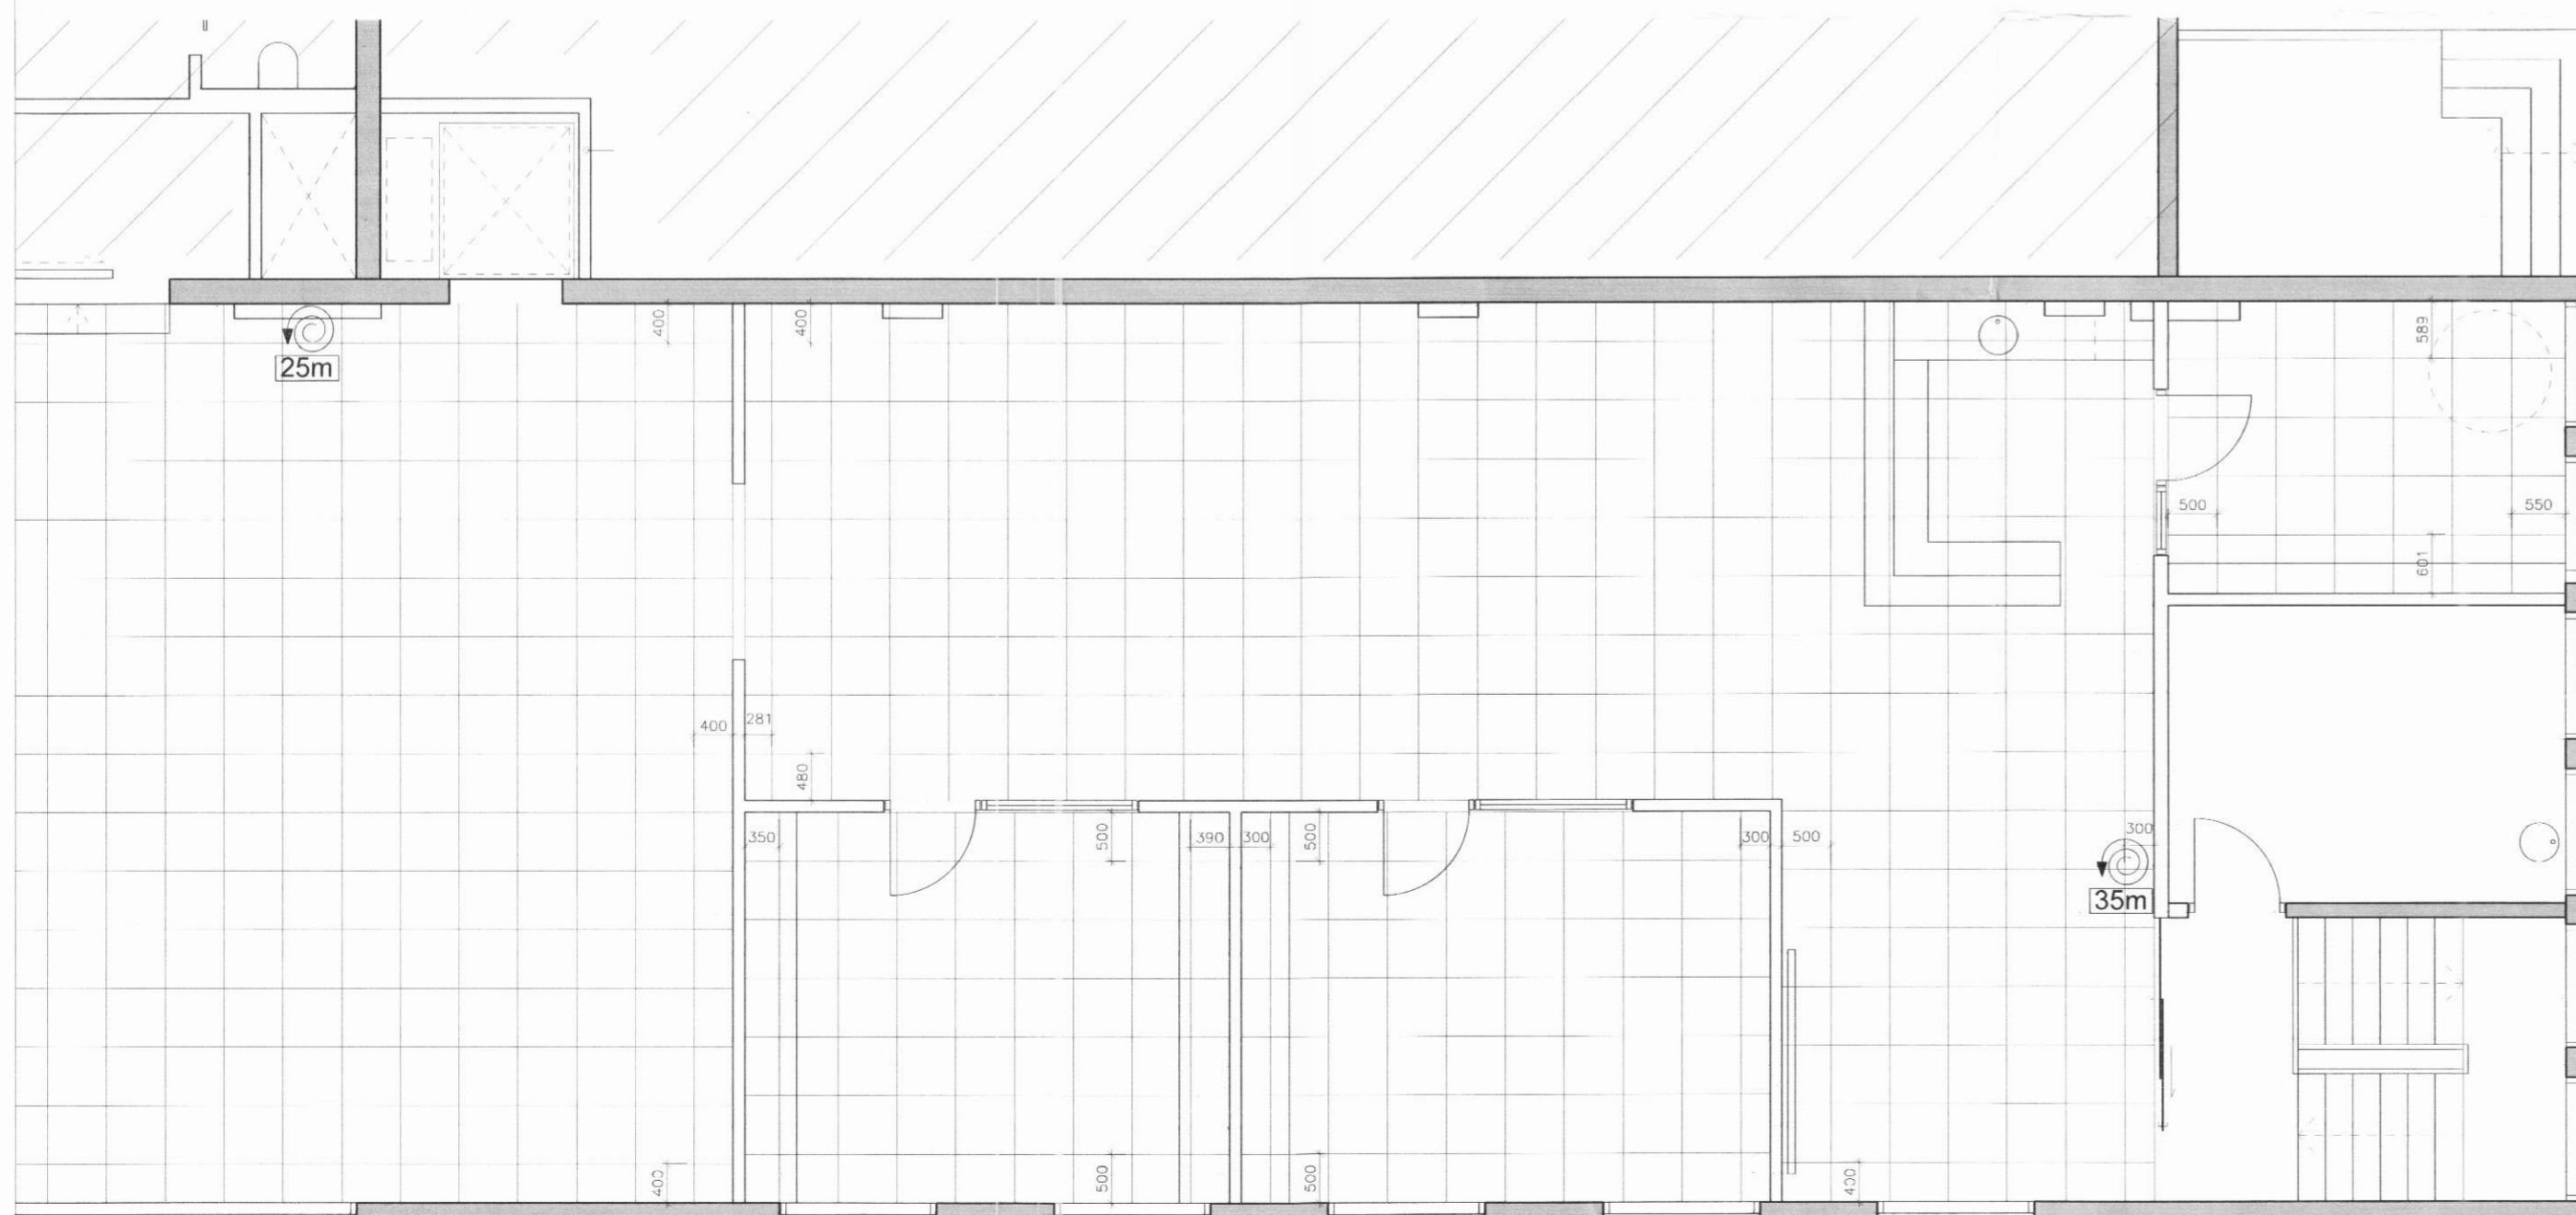


LOFTAKERFI 1.HÆÐAR, NORDUR ENDI, 1:50

C:  
B:  
A:  
BREYTINGAR: DAGS:

**VÍKURRÖST**  
**DALVÍKURBÆR**  
**VERKTEIKNING**  
VERK: 1:50  
DAGS: 01.02.2011  
**GRUNNMYND 2.HÆÐAR**  
**KERFISLOFT**  
TEIKN: LME, IFG  
SKRÁ:

Logi Már Einarsson arkitekt faí kt. 210864 - 2969

**203**

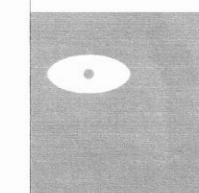

**KOLLGÁTA**  
Glergáta 28, 3A, 600 Akureyri  
Sími/Fax: 464 7880 - 464 7889  
Netfang: kollgata@kollgata.is