
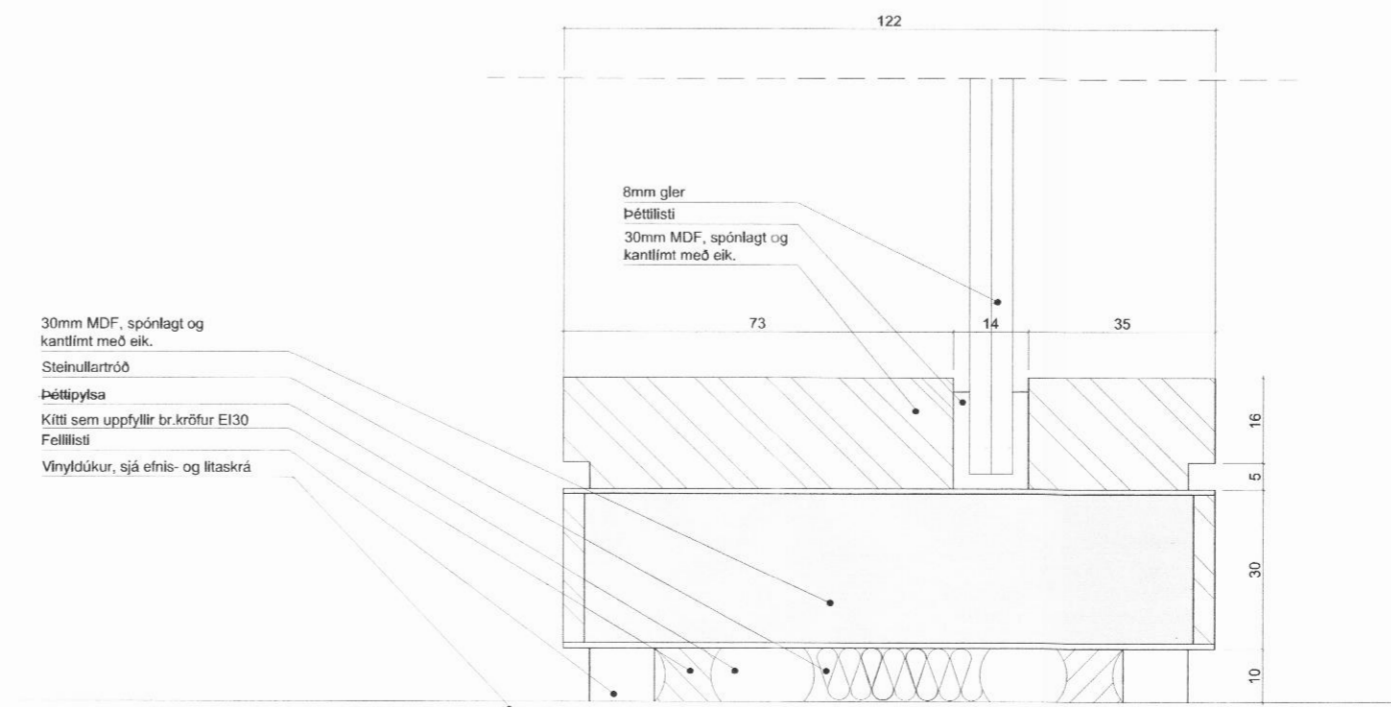
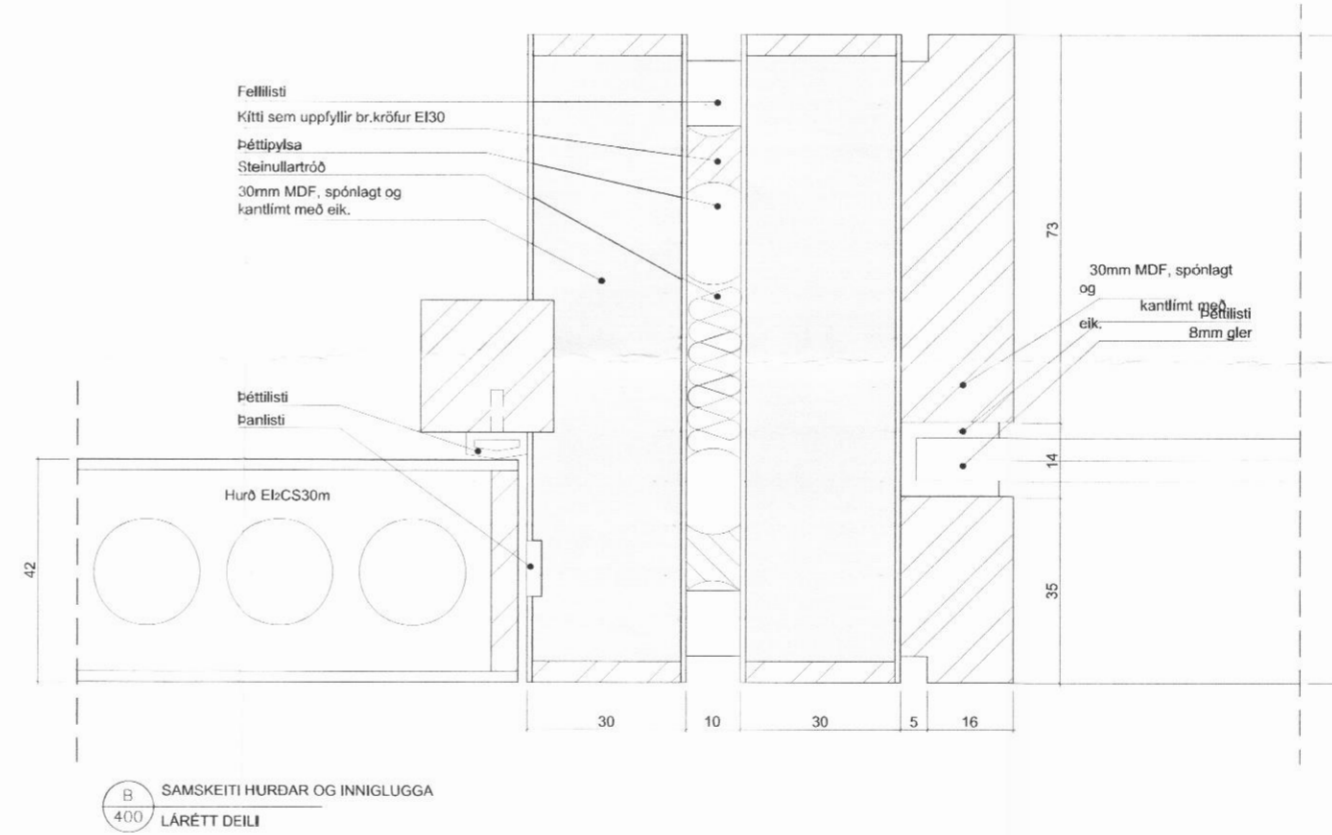


1 HURDARKARMUR AÐ GIPSVEGG  
LÓÐRÉTT DEILI

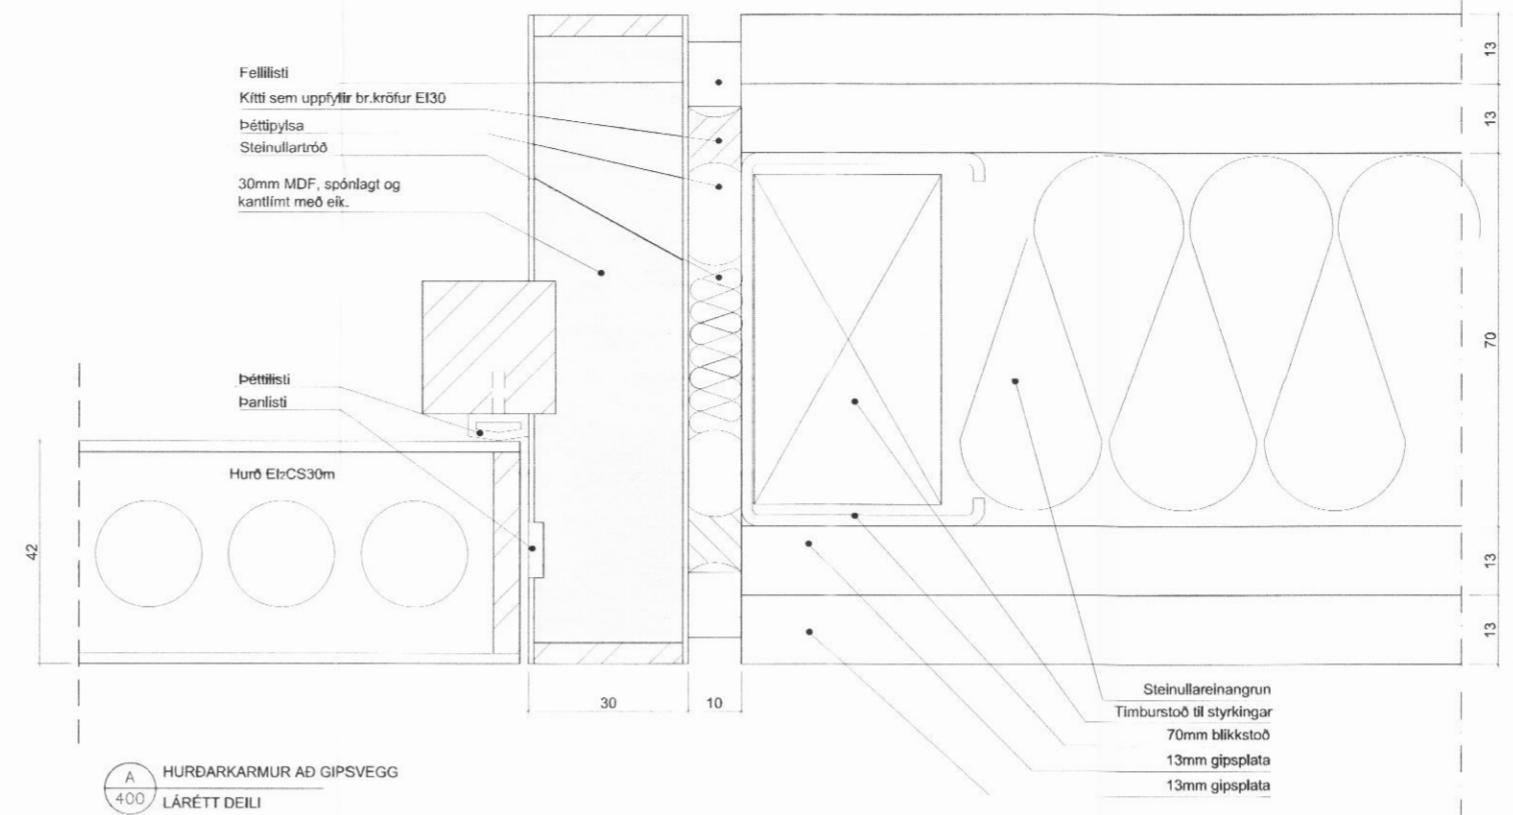

C:  
B:  
A:  
BREYTINGAR: DAGS:  
VÍKURRÖST  
DALVÍKURBÆR  
VERKTEIKNING  
DEILI Í INNIHURÐIR

VERK:  
KVAR?: 1:5, 1:1  
DAGS: 01.02.2011  
TEIKN: LME, IFG  
SKRÁ:

Logi Már Einarsson arkitekt íaf kt. 210864 - 2969