



SUDUR

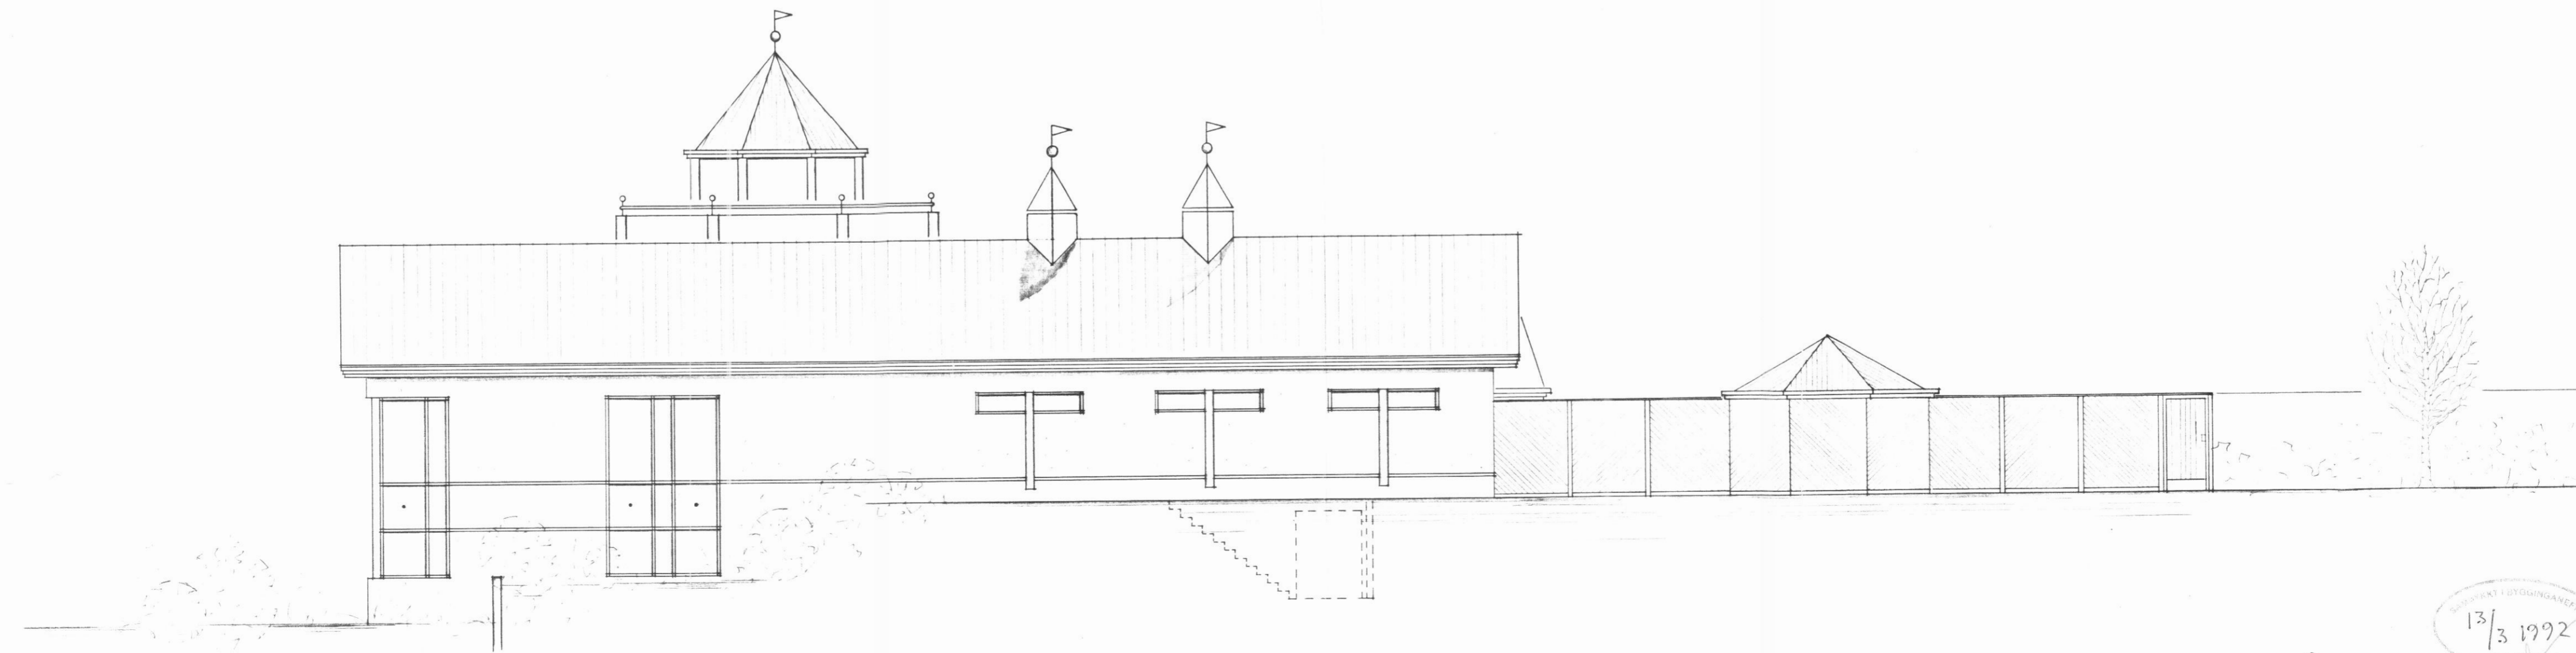

NORDUR

SUNDLAUG DALVÍKUR

13/3 1992
DALVÍKUR

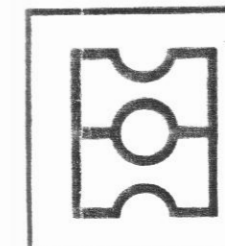

HEITI ÚTLITSMYNDIR

Fausa/Haukstóttir Hauks Hóvuld
ARKITEKTA- OG VERKFRÆDISTOFA HAUKS H

KAUPANGI V/MÝRARVEG · 600 AKUREYRI · SÍMI 96-23202 · FAX 96-23

DAGS. FEBR. 1992

MKV. 1:100

TEIKN. FH

VERK

A05