


D07
MKV 1:5

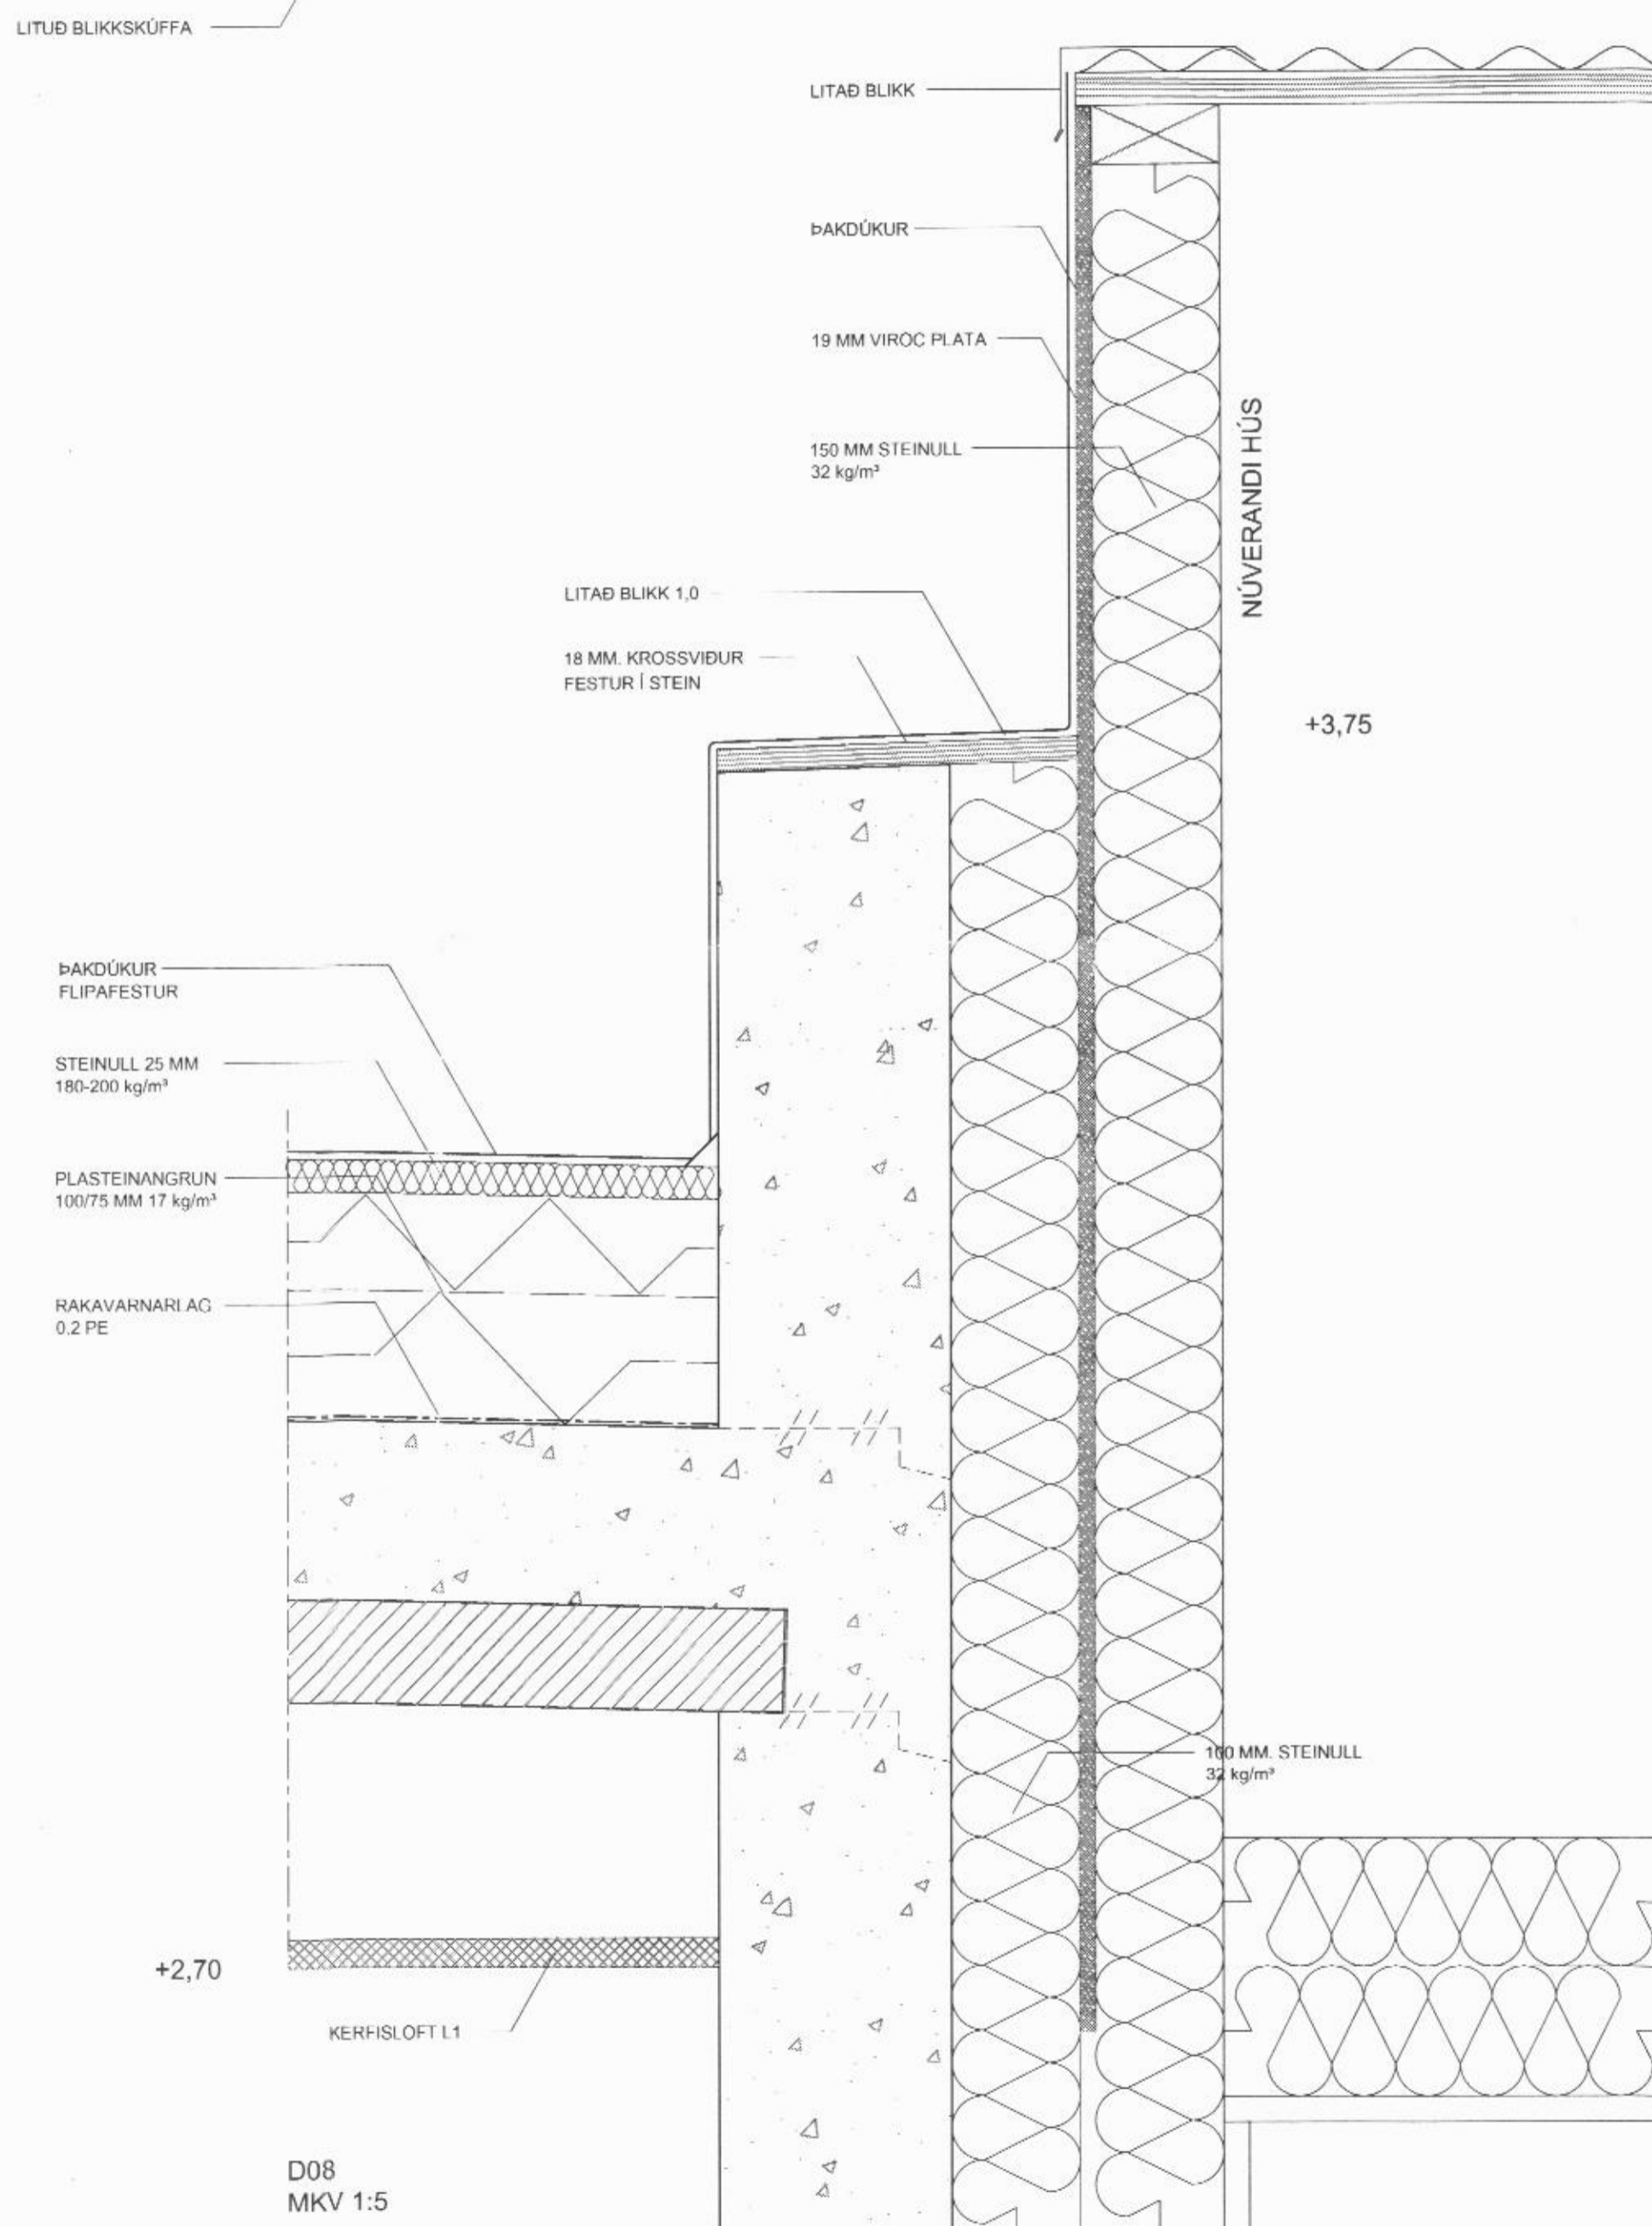

D08
MKV 1:5

KARLSRAUÐATORG 23

Anna Margrét Hauksdóttir arkitekt - kt. 120665 - 3169
Anton Örn Brynjarsson verkfræðingur - kt. 270559 - 7199
Fanneý Hauksdóttir arkitekt - kt. 170561 - 7249
Haukur Haraldsson tæknifræðingur - kt. 260938 - 2079


Hönnuður: *[Signature]*
Hönnunarstjóri: *[Signature]*




Deili

Dagsetning: 16.04.2015
Mælikvarði: 1:5
Teiknaði: KM
Yfirfariði: FH
Breyting:

A721

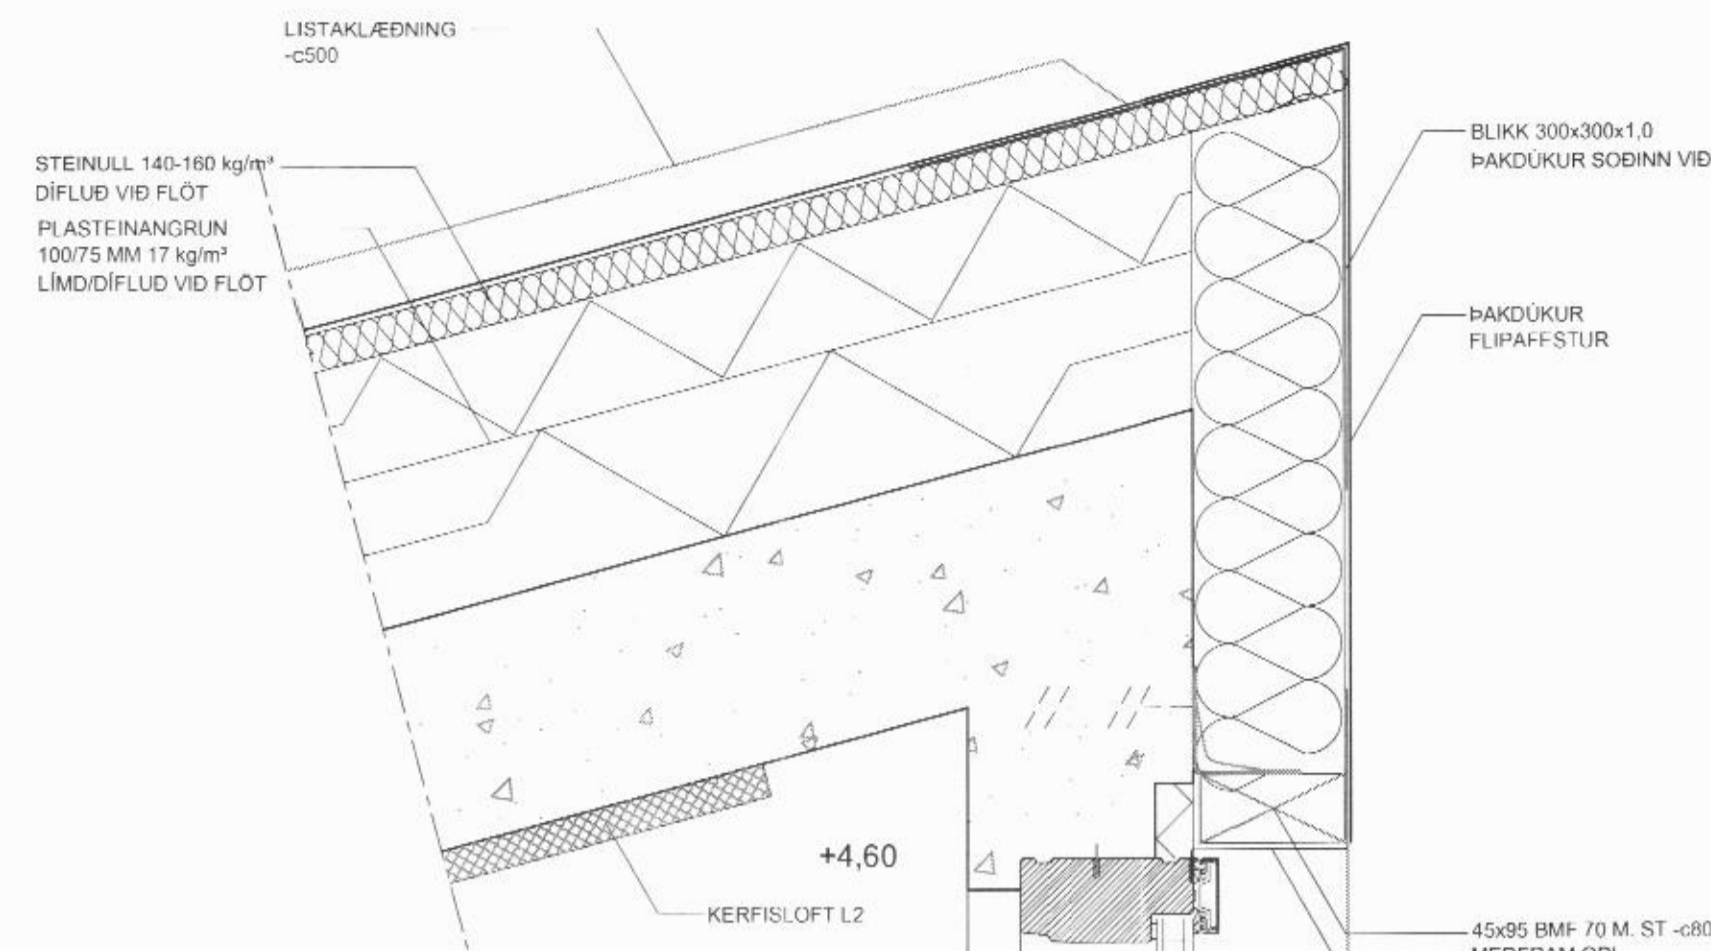


D05
MKV 1:5

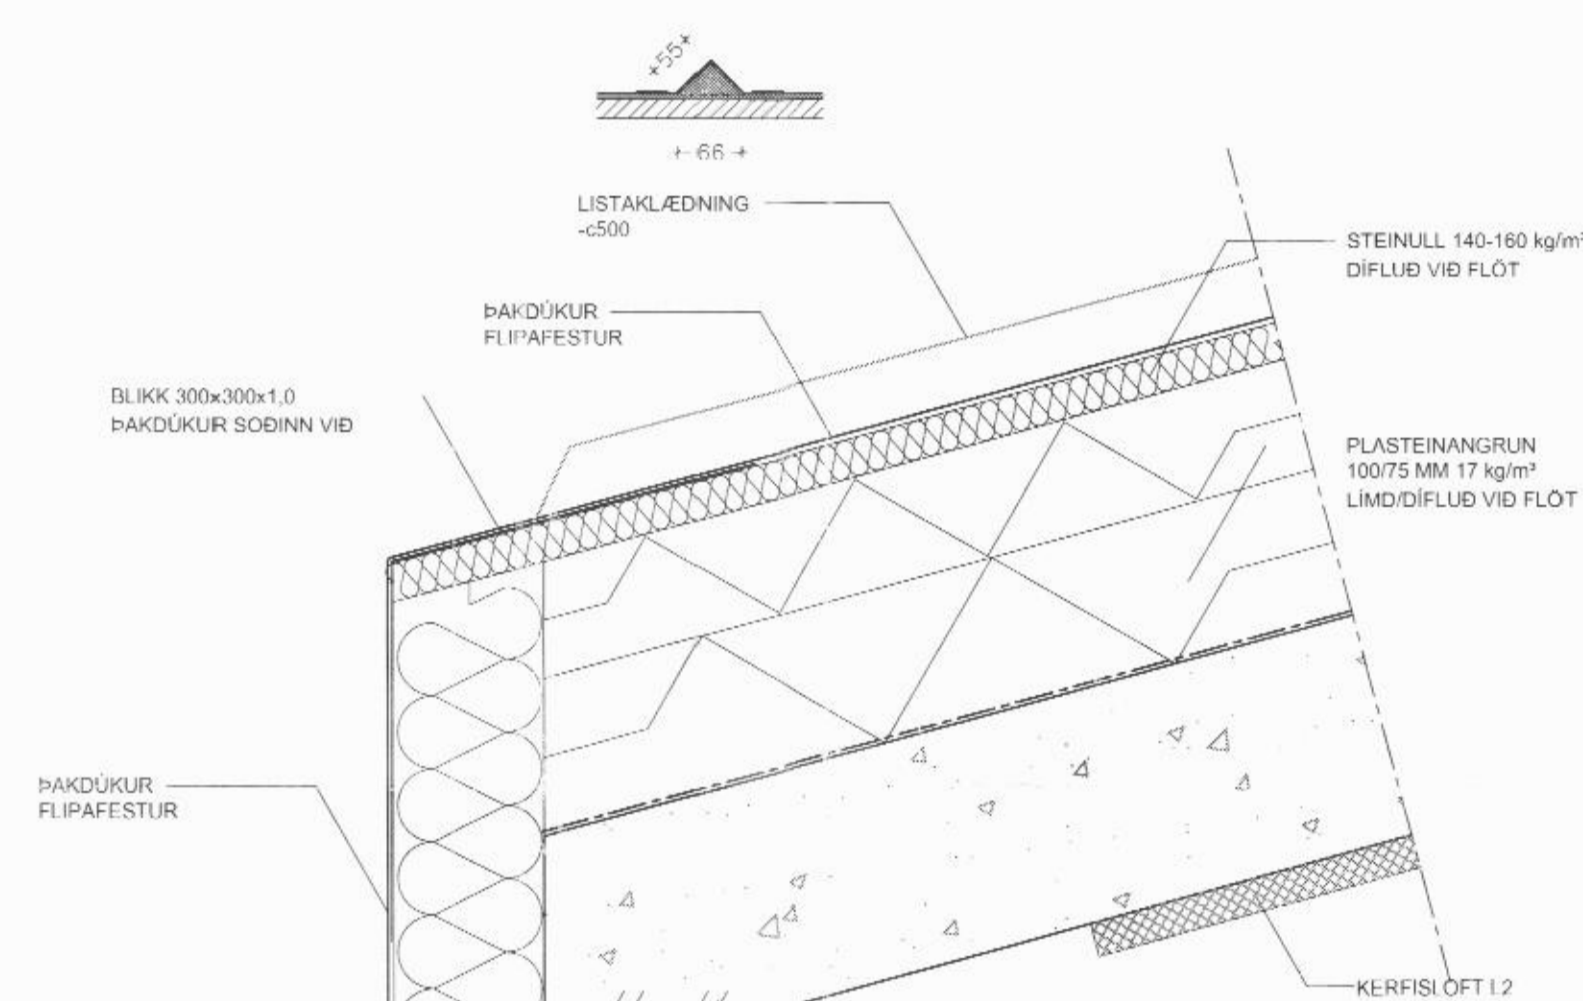


+3,80

D06
MKV 1:5

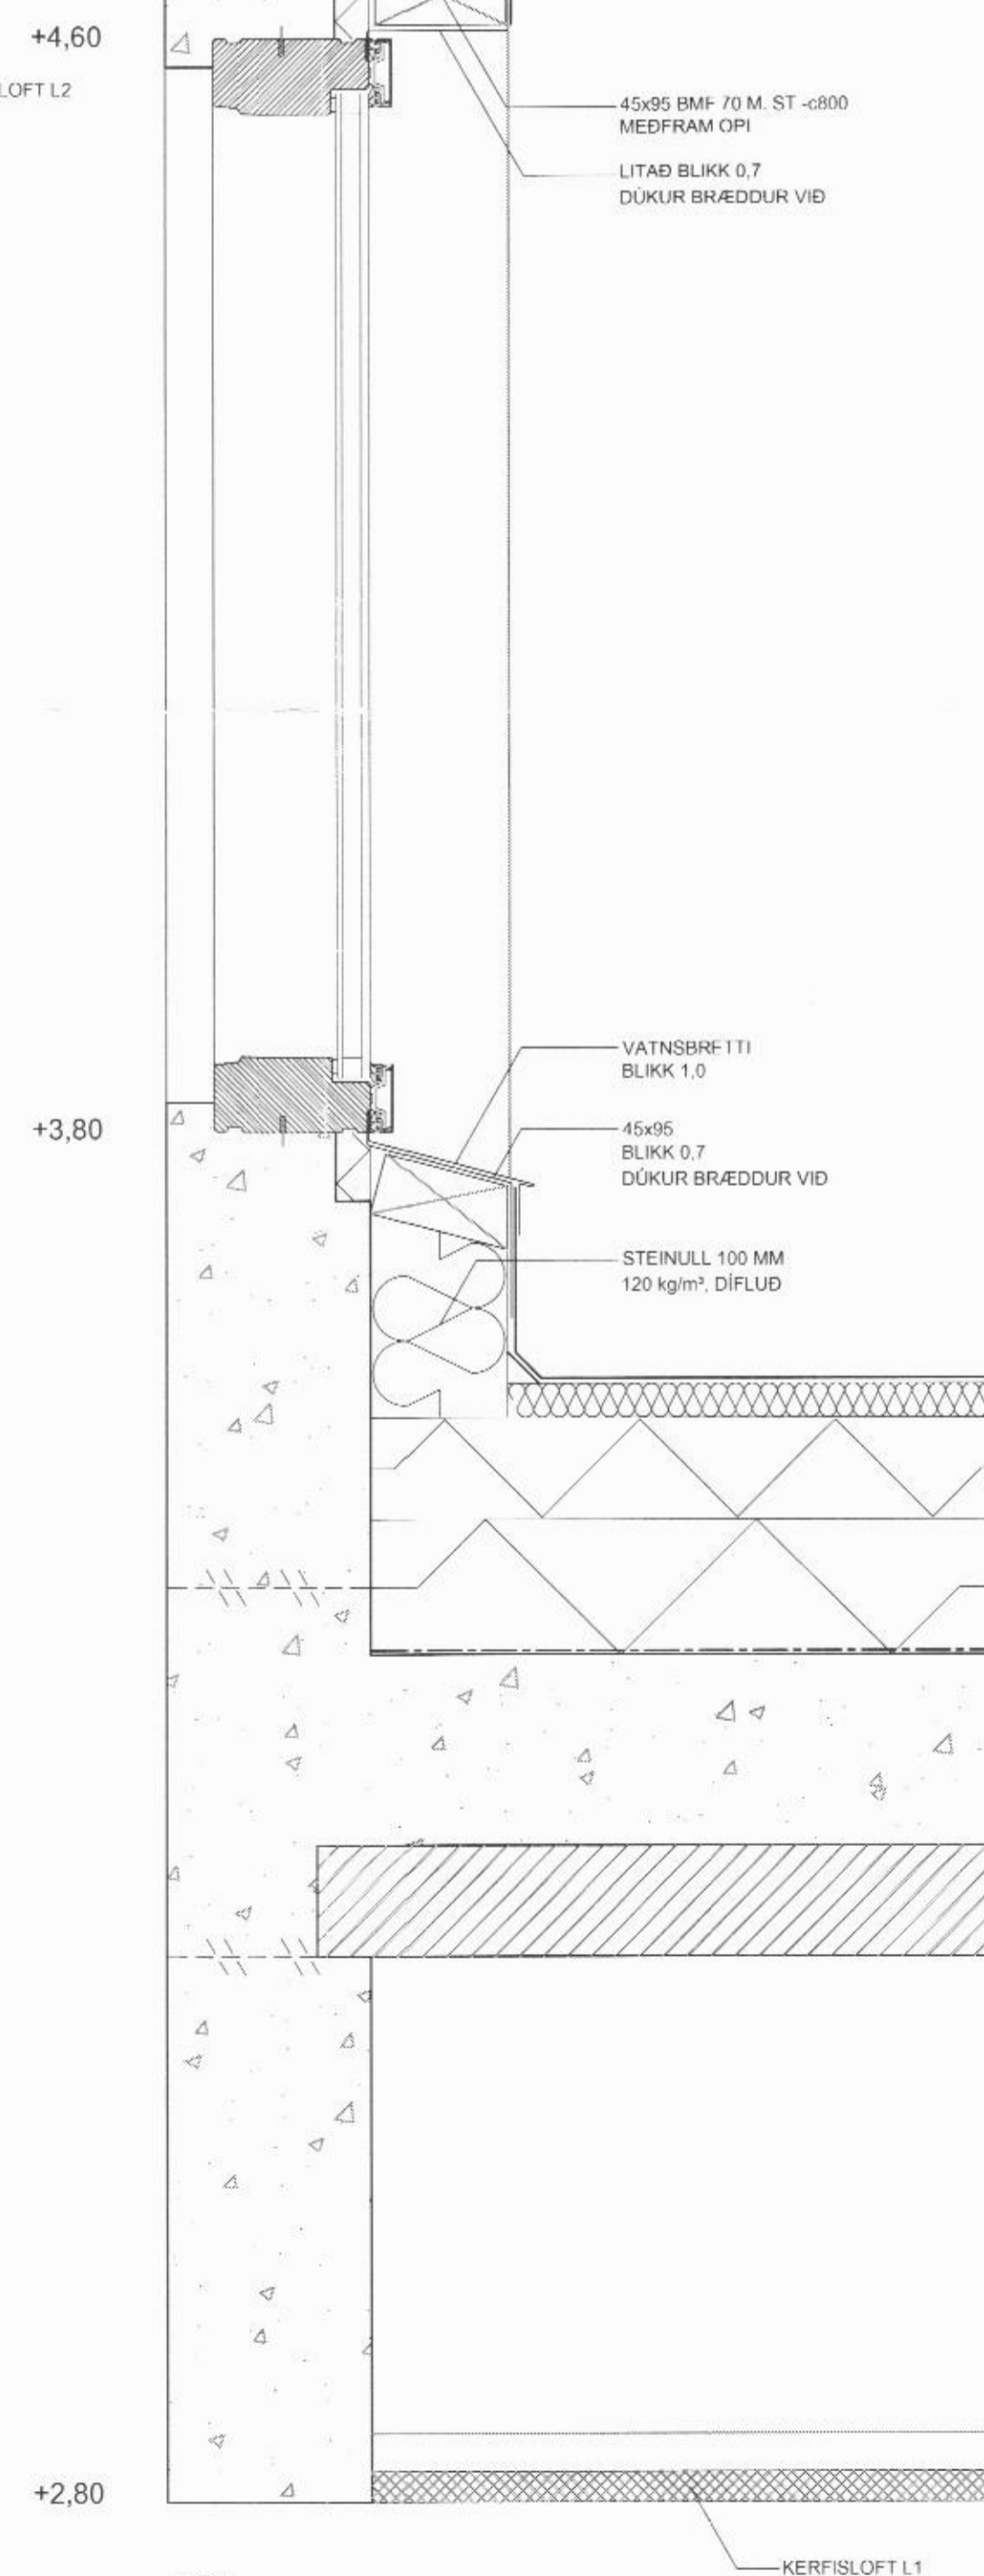

+2,80

KERFISLOFT L1

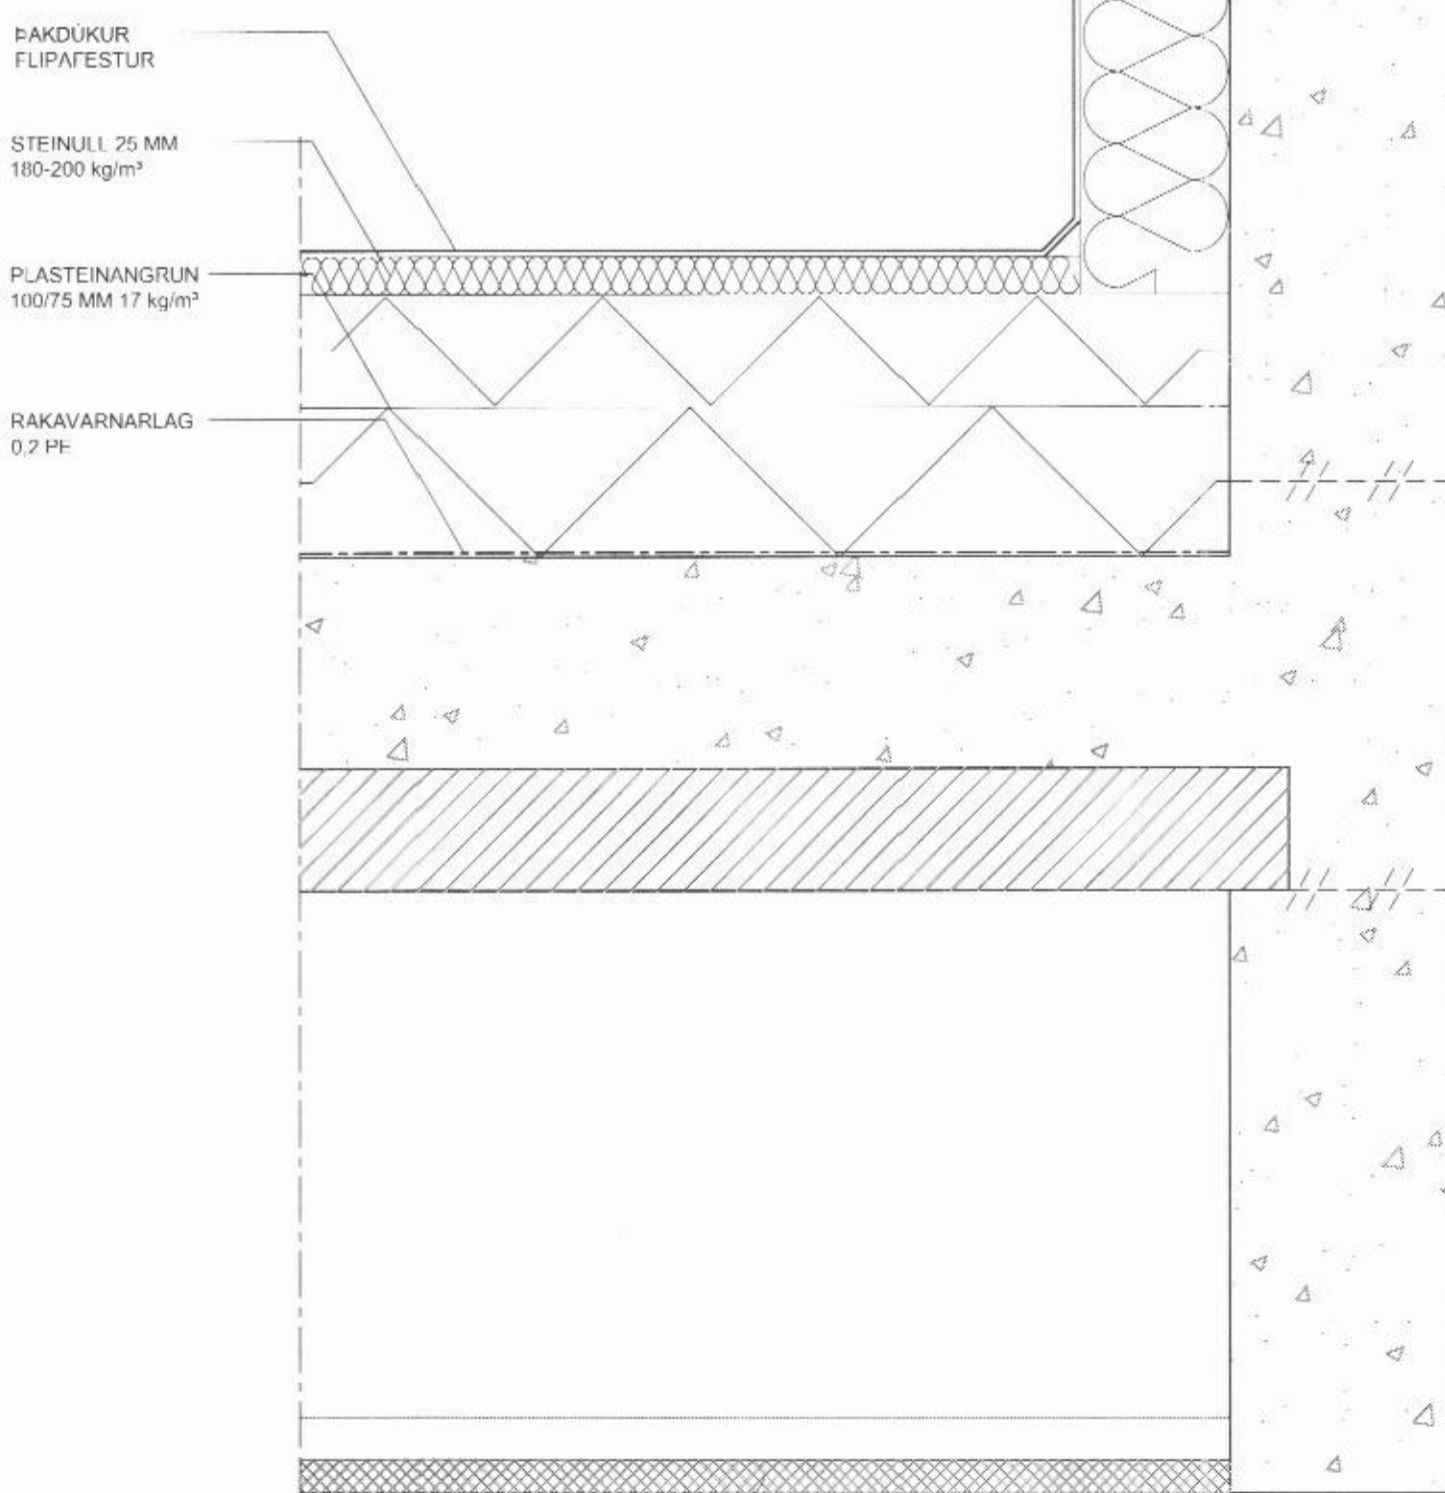

+2,80

KERFISLOFT L1