




NORÐUR

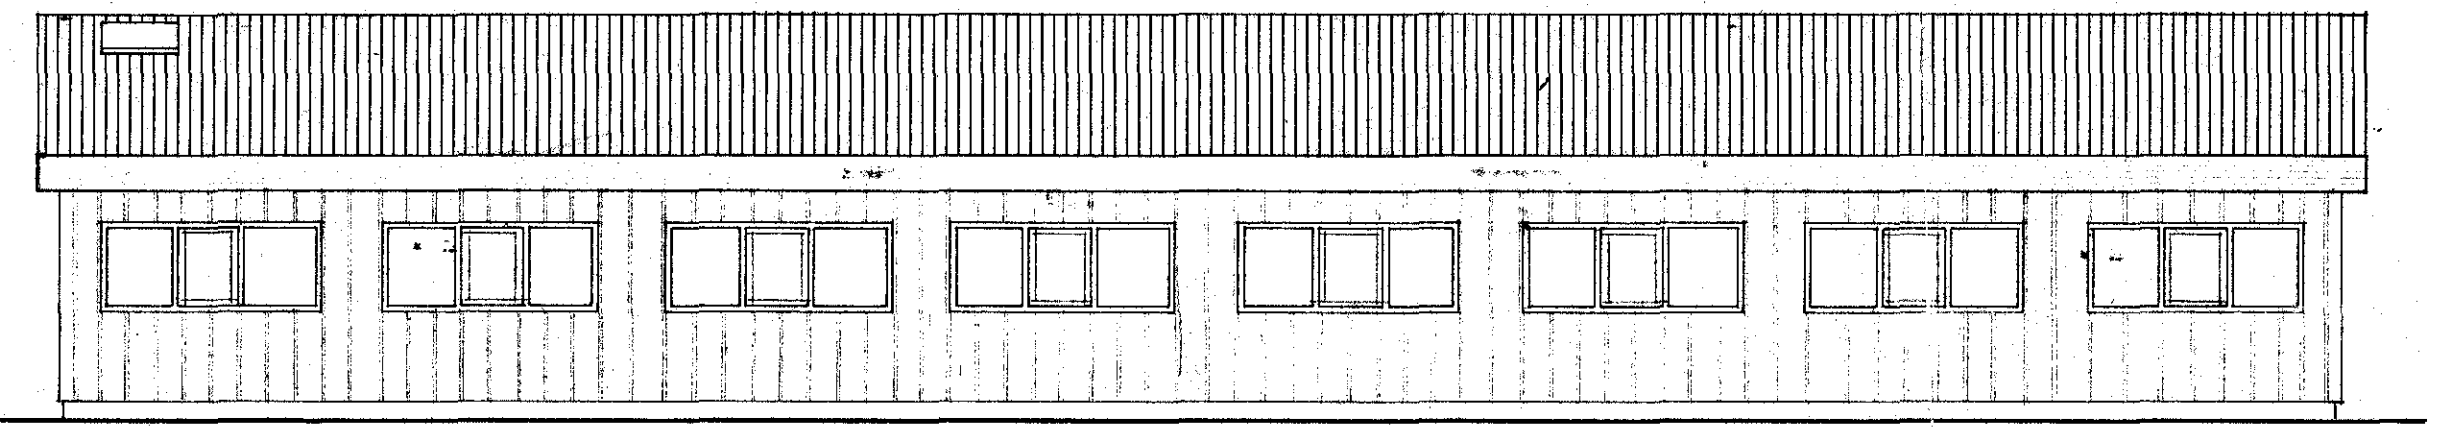


SUDUR

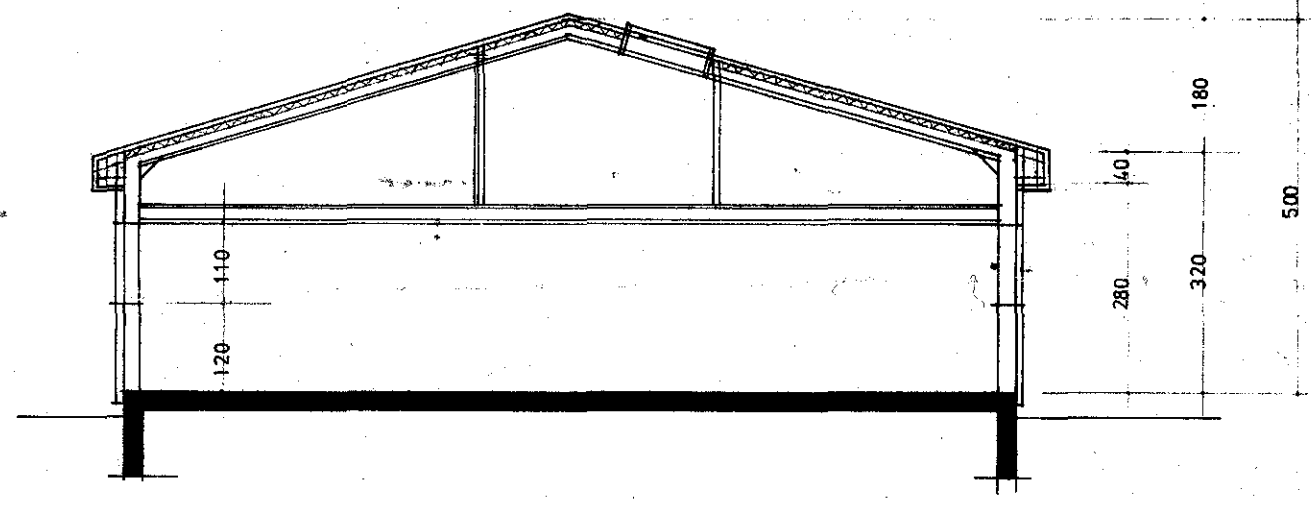

SNID

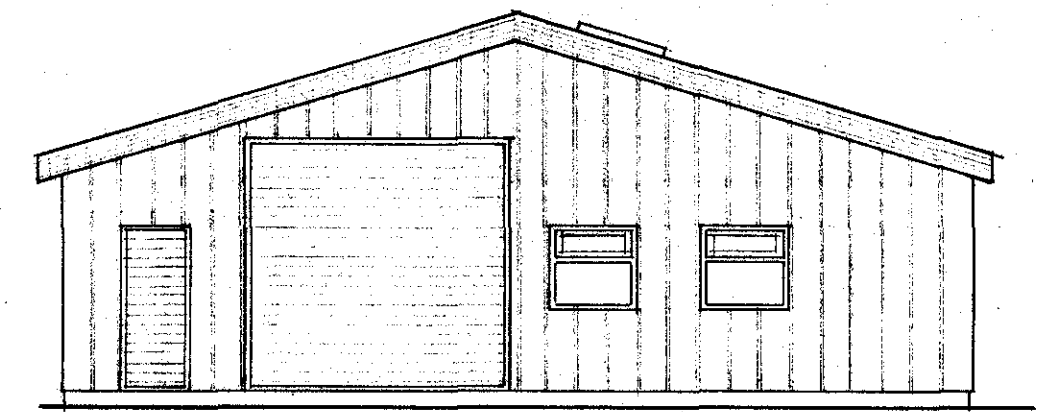

AUSTUR

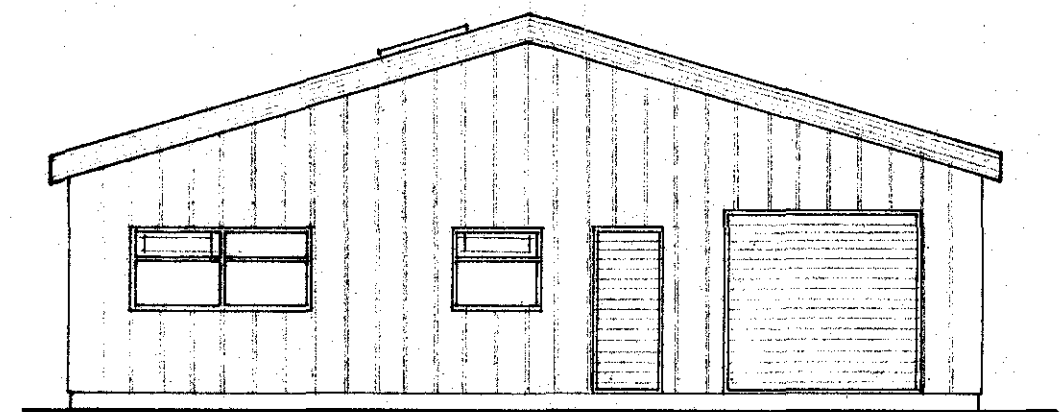

VESTUR

SAMHÖNNUN

TEIKNISTOFA M.V.H. HAFNARSTRÆTI 83, 600 AKUREYRI, S. 98/25648
 TÆKNITEIKNISTOFAN SF. GLERÁRGÖTU 34, 600 AKUREYRI, S. 98/28777
 VINNUSTOFAN KLÖPP HF., LAUGAVEGUR 26, 101 REYKJAVÍK, S. 91/27777



HARALDUR V. HARALDSSON, ARKITEKT, FAI
 INGIMAR H. INGIMARSSON, ARKITEKT, FAI
 ADALSTEINN JÚLIUSSON, TÆKNIFRÆÐINGUR
 HARALDUR ÁRNASON, TÆKNIFRÆÐINGUR

VERKHETT				
VERKSTÆÐISHÚS VIÐ GRUNDARGÖTU DALVÍK				
HEITI TEIKNINGAR				VERK NR
ÚTLIT - SNID				TEIKNING NR
				A 2
HANNAÐ	TEIKNAD	YFIRFARIÐ	DAGS	KVARDI
	G7		JÚNÍ /82	1:100