




Afstöðumynd

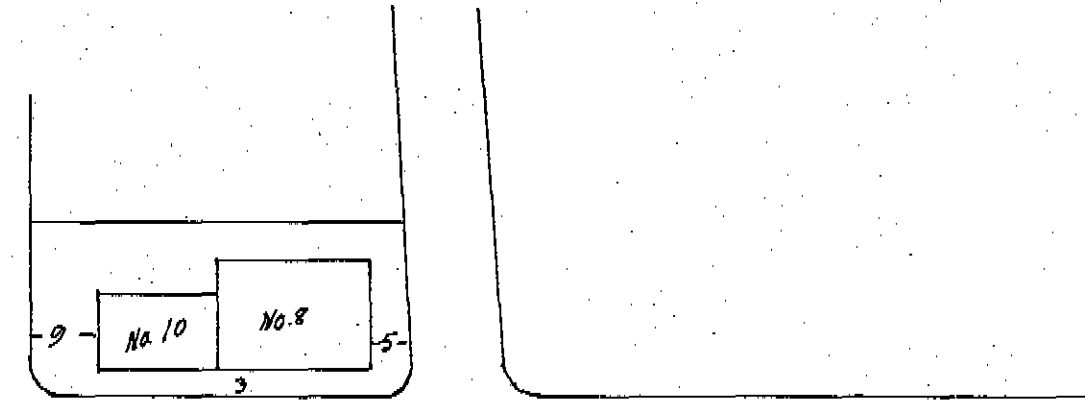




Grundargata

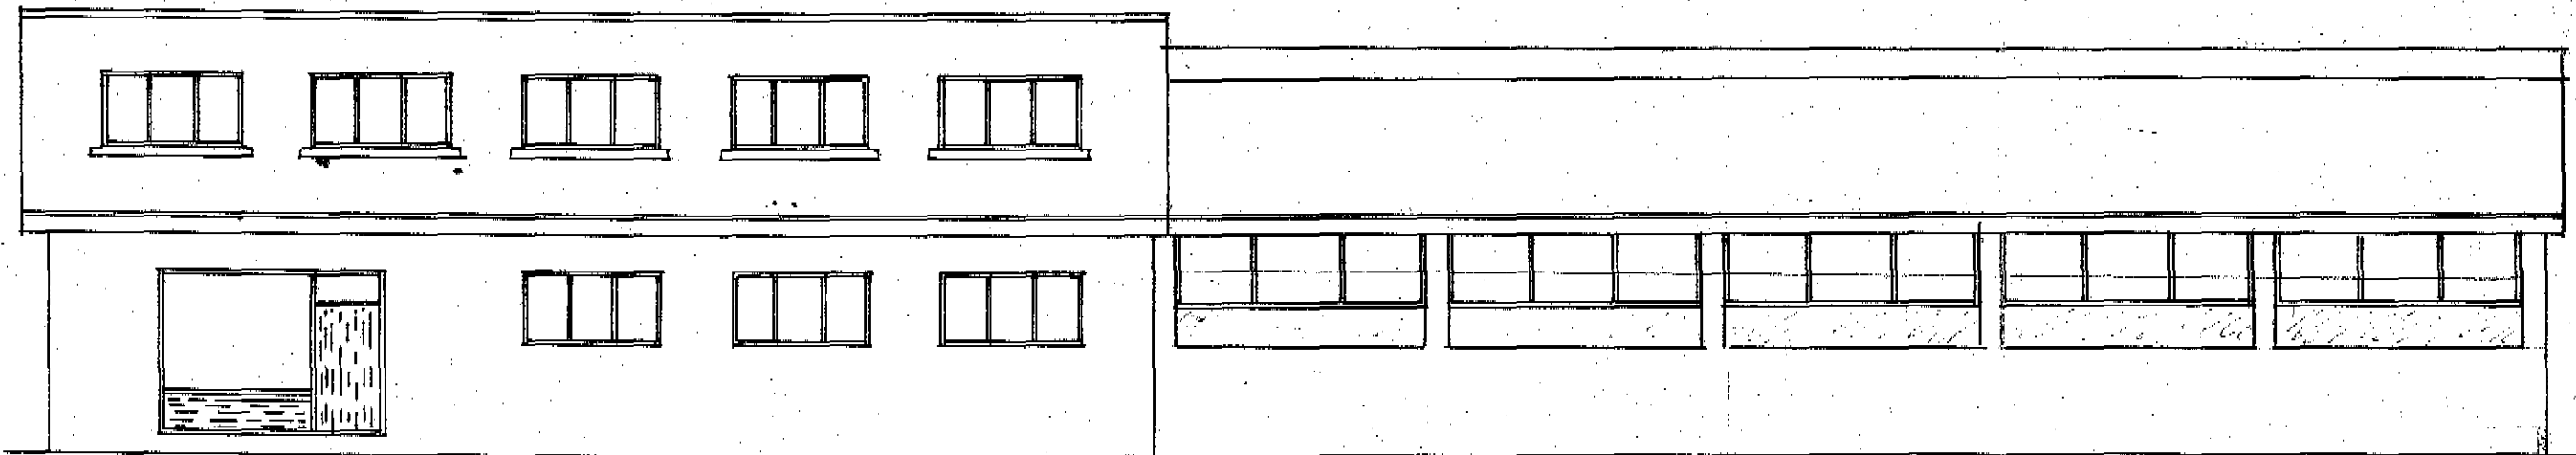

Nordurhlid

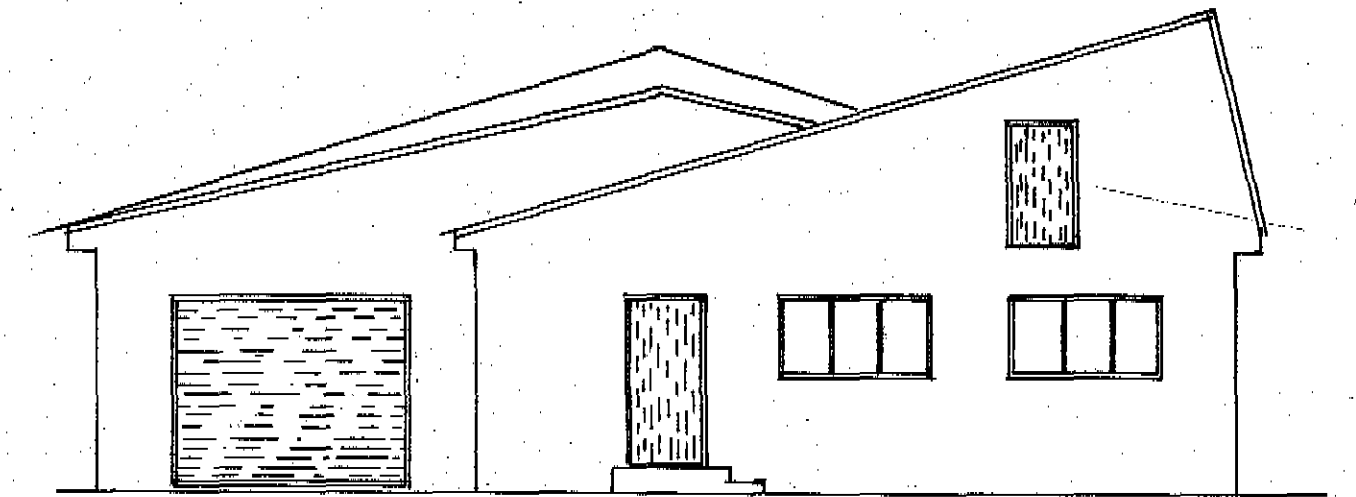

Austurgafi

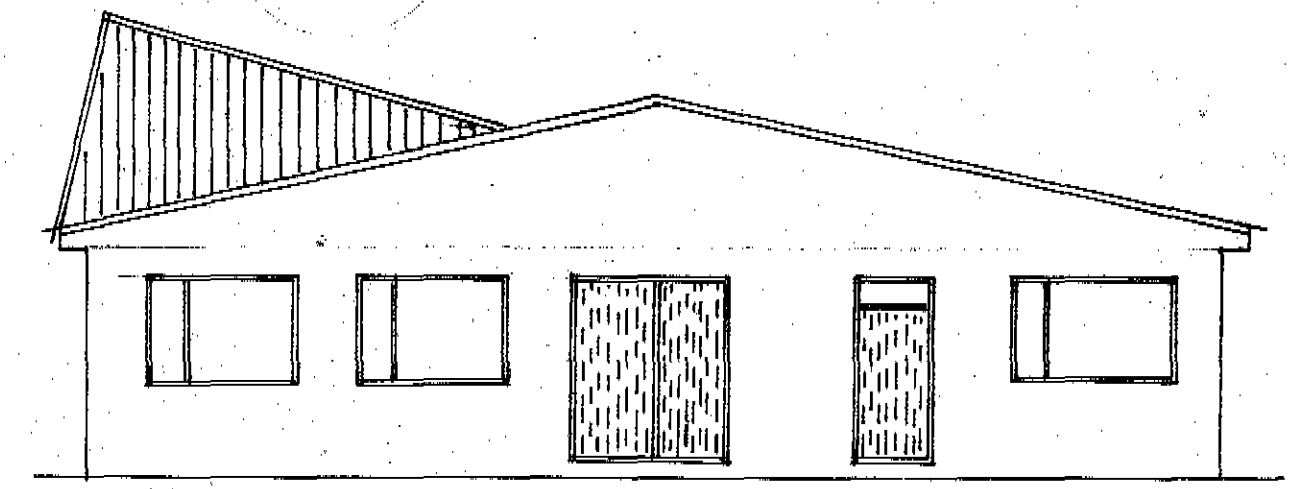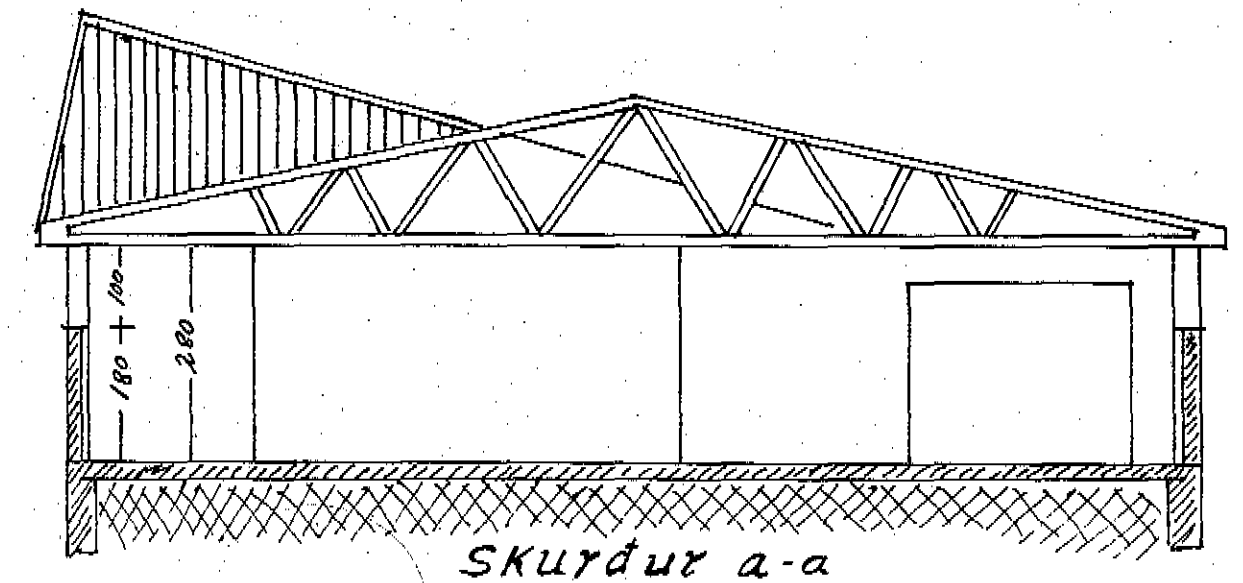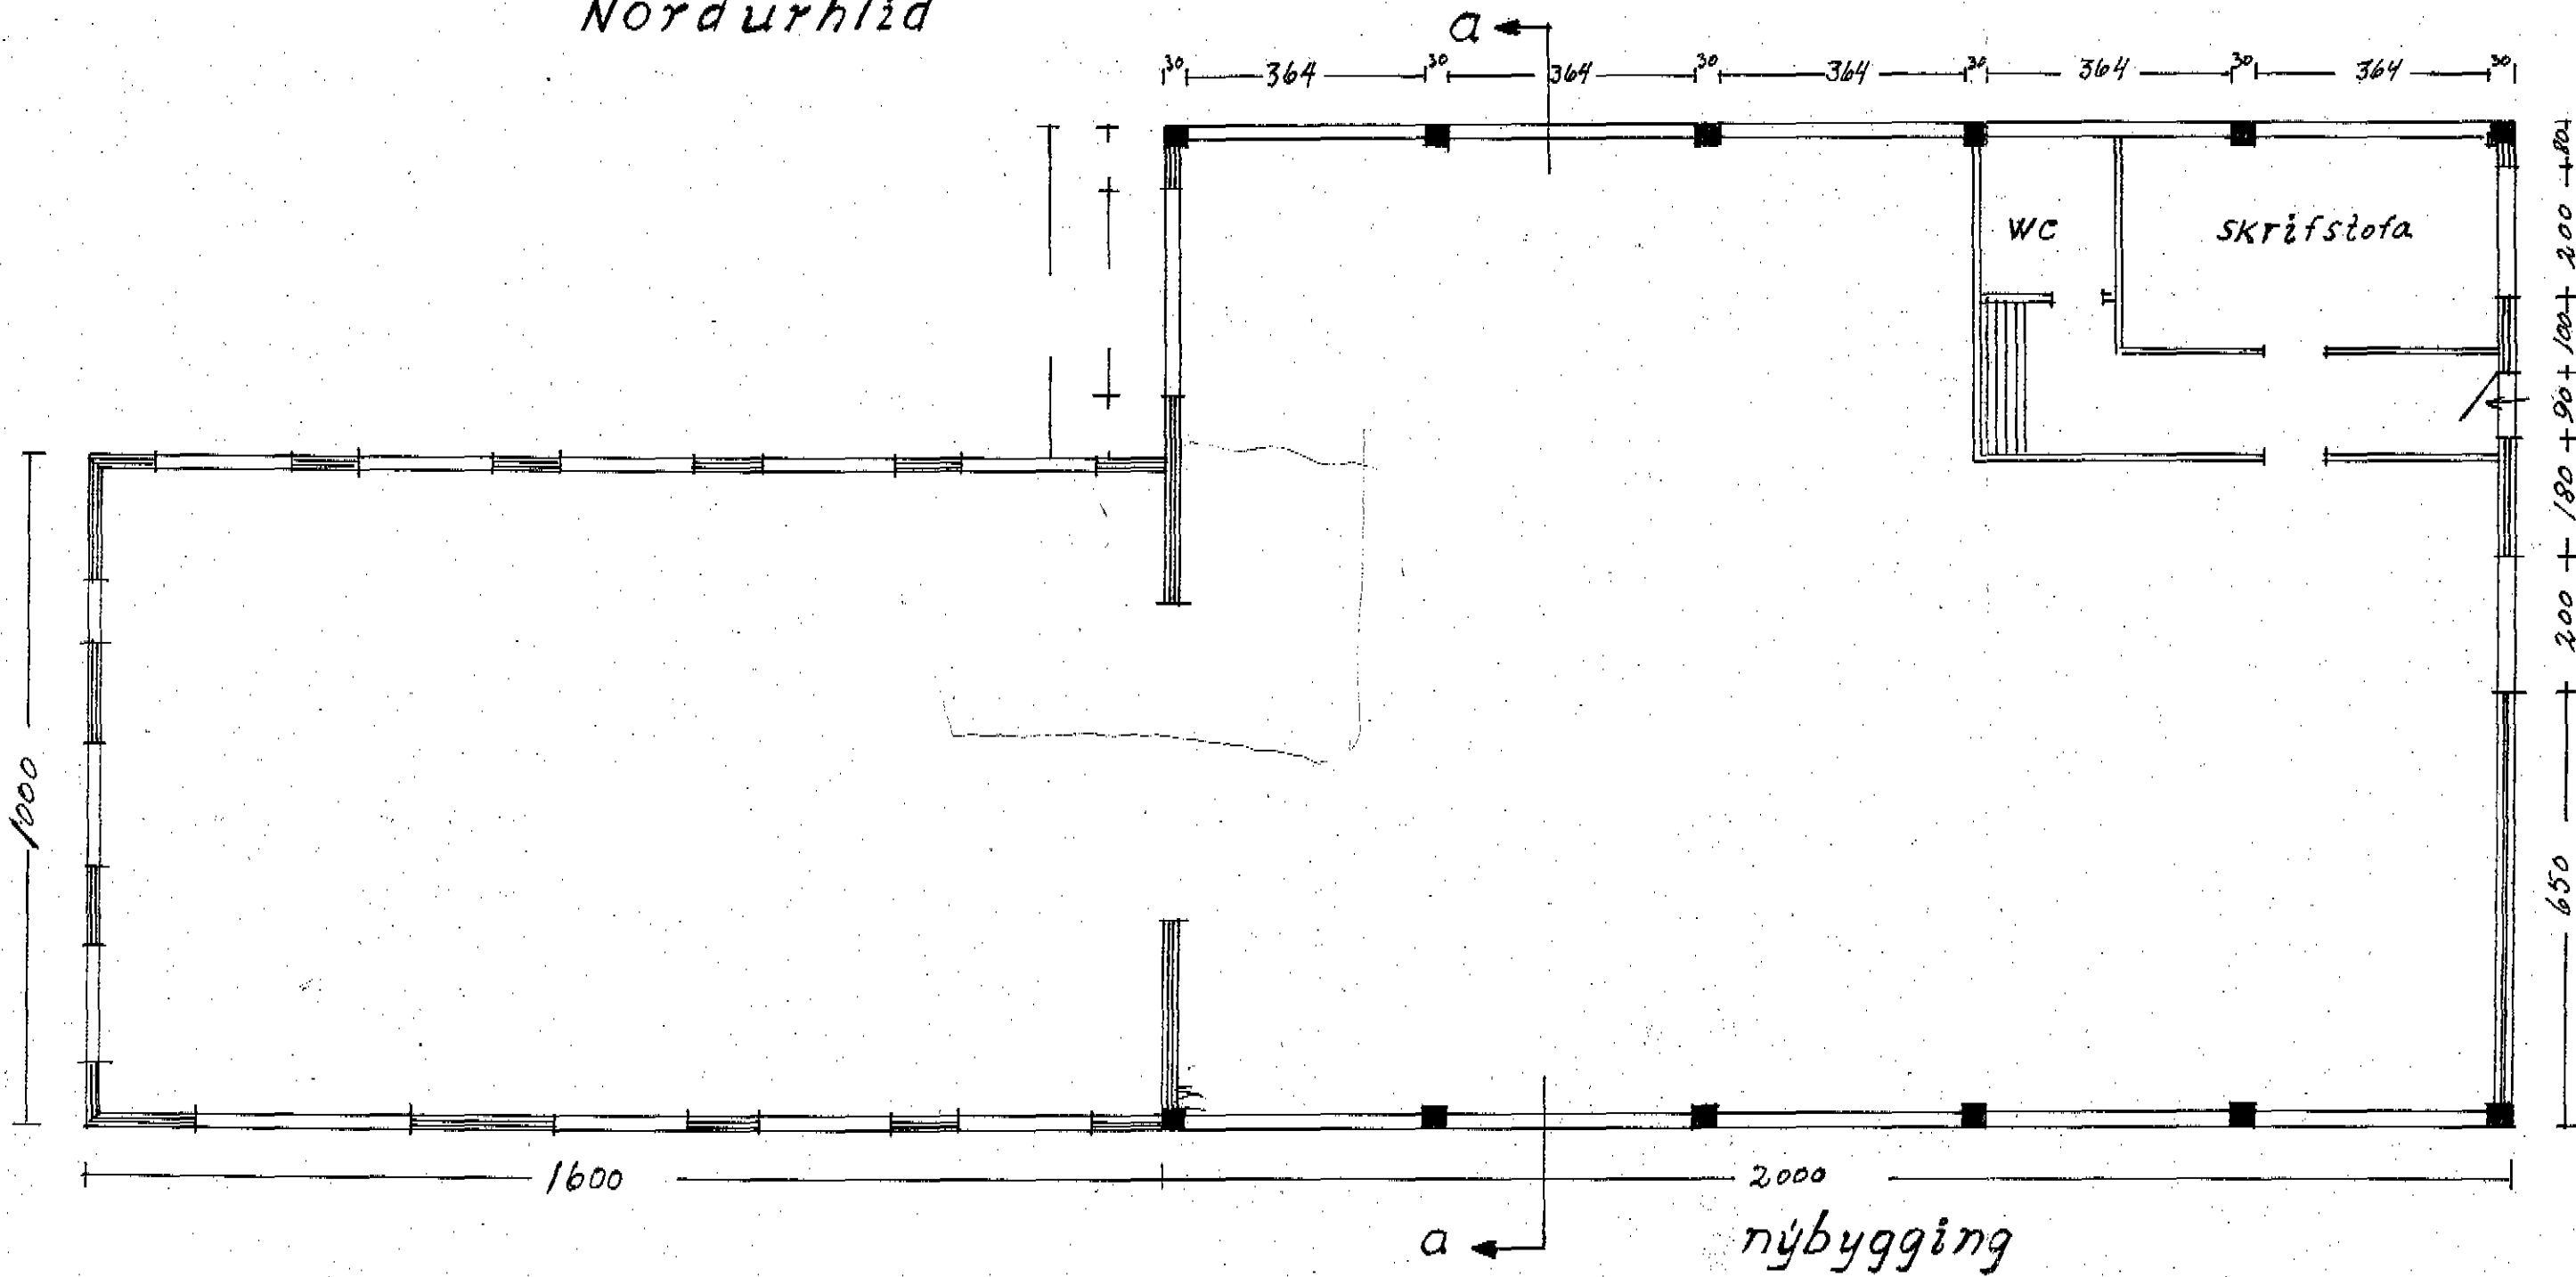

Vesturgafi

TREVERK-Nýbygging
mál = 1:100
Dahrik 21/1. 73
Jóna for Jónna