




AUSTUR

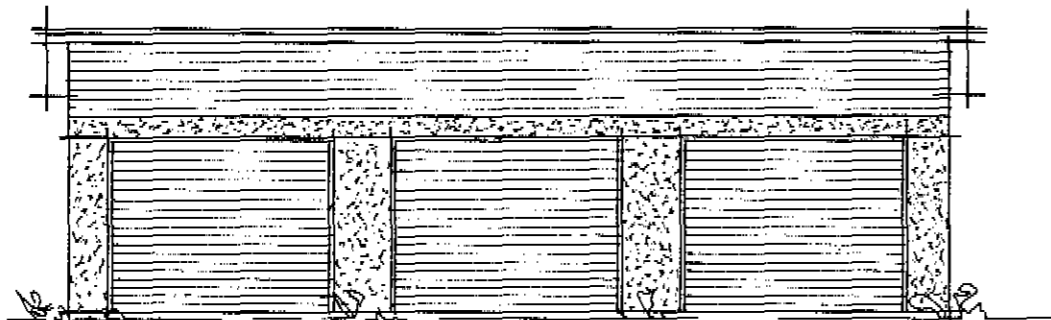


VESTUR

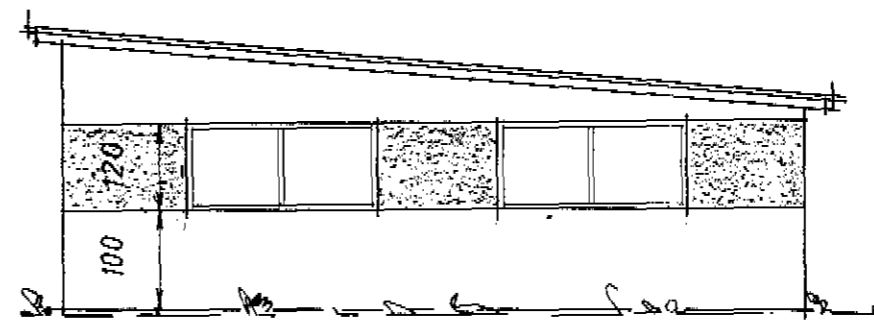


SUÐUR og NORDUR (SPEGILMYND)

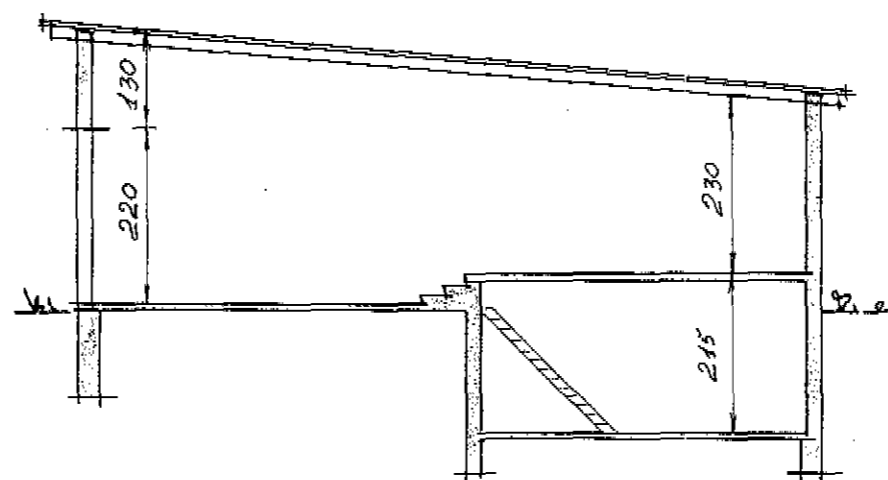


SNID A-A 1:100

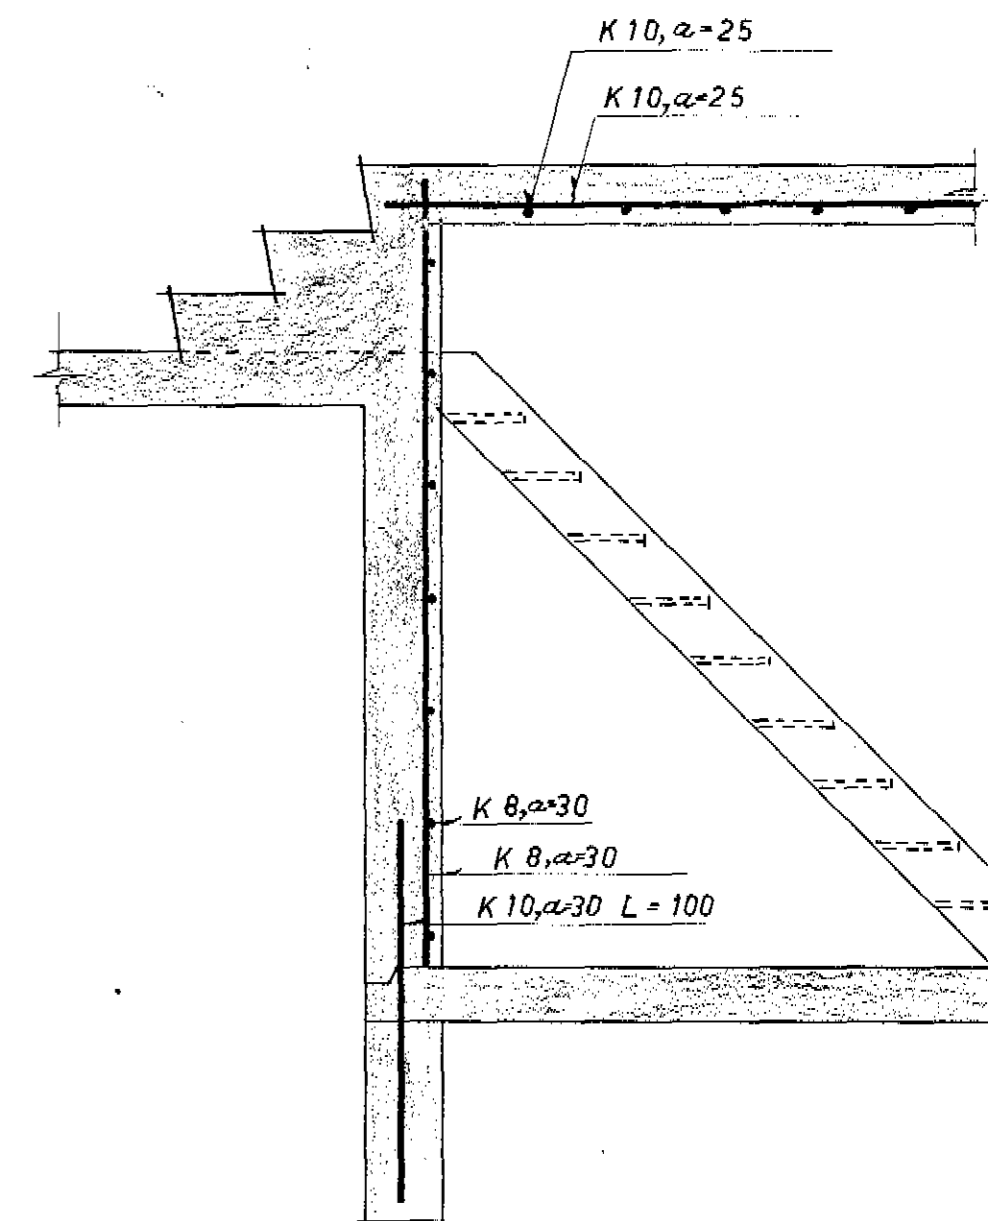

SNID A-A 1:20

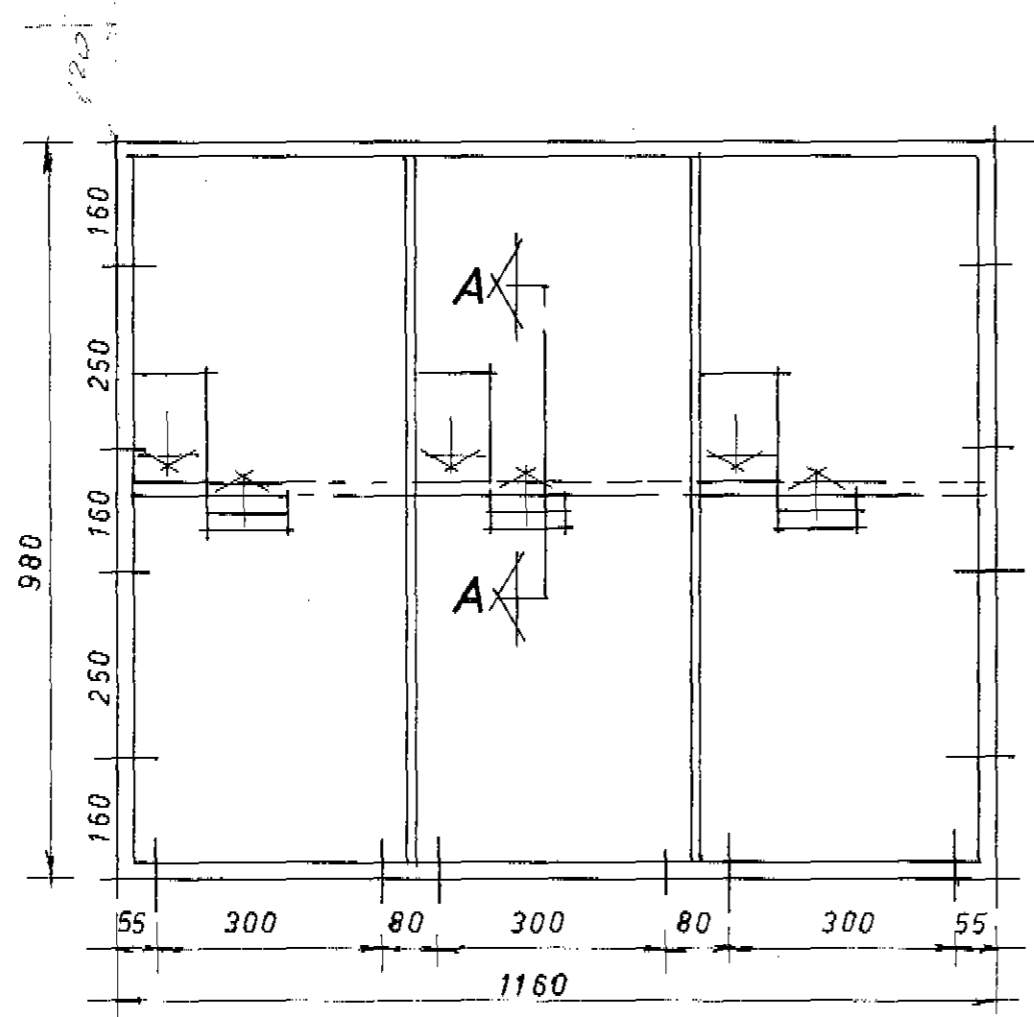

GRUNNPLAN 1:100

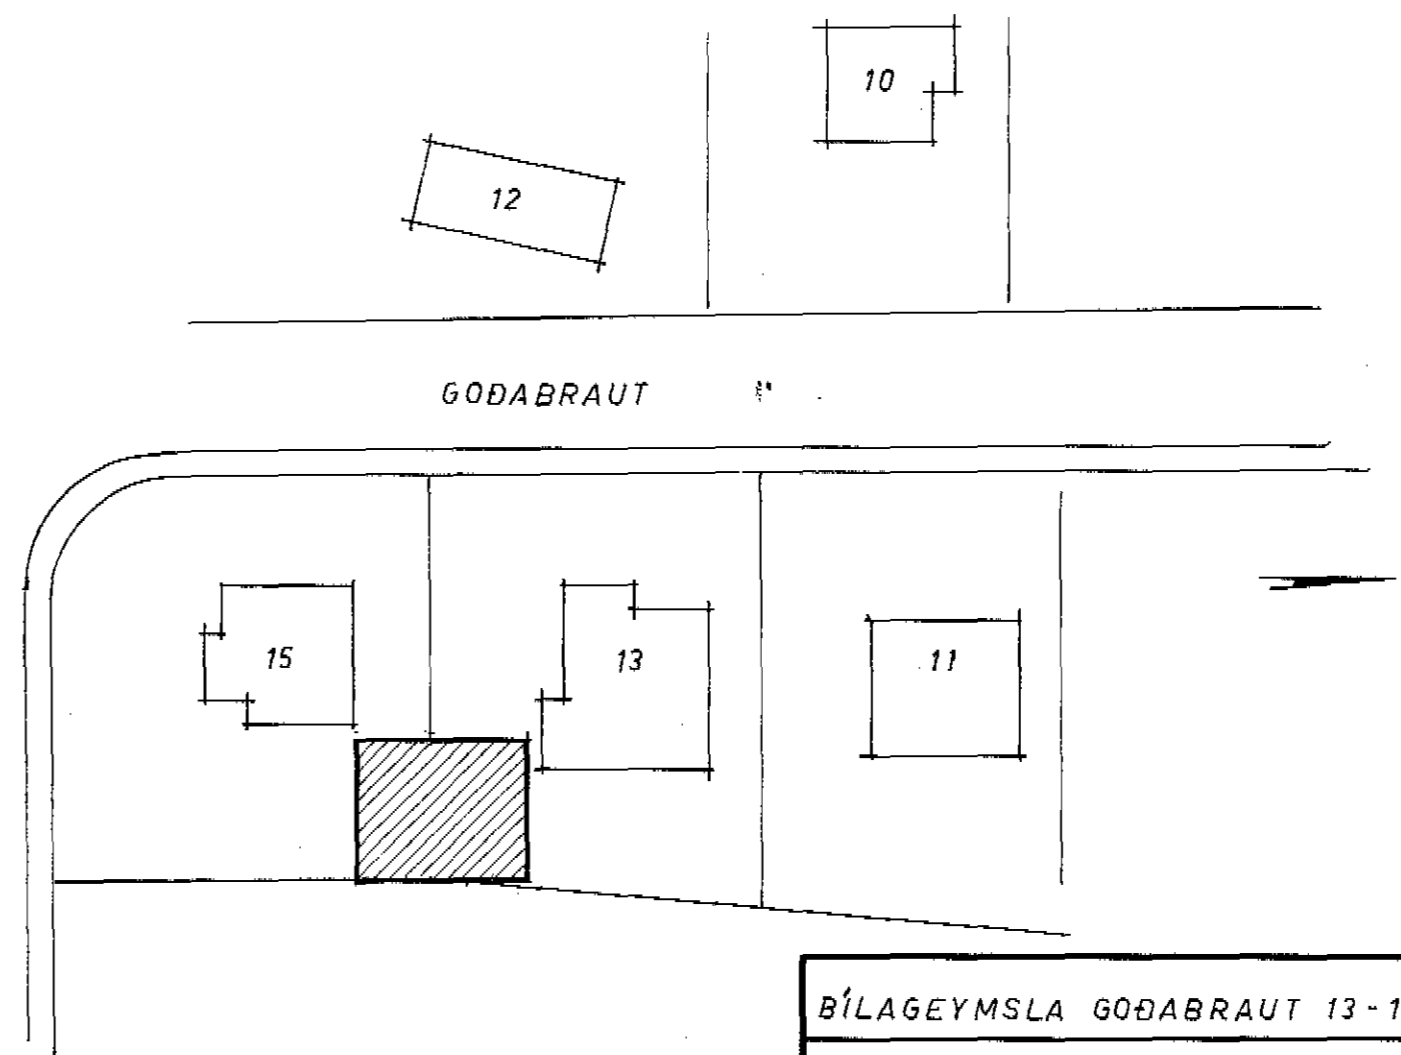

BÍLAGEYMSLA GODABRAUT 13-15				NR.	BREYTING	DAGS.	NAFN
GRUNNPLÖN ÚTLIT OG SNID							
VERK NR.		SKRÁ NR.		TEIKN NR.		BLAÐ NR.	
KVARDI: 1:100 1:20		R:R.J T:R.J Y:		REYNALD JÓNSSON, TÆKNIFR.		KLEPPSVEGI 136, SÍMI 33171.	
REYKJAVÍK 28.4.73. <i>Reynald Jónsson</i>							