

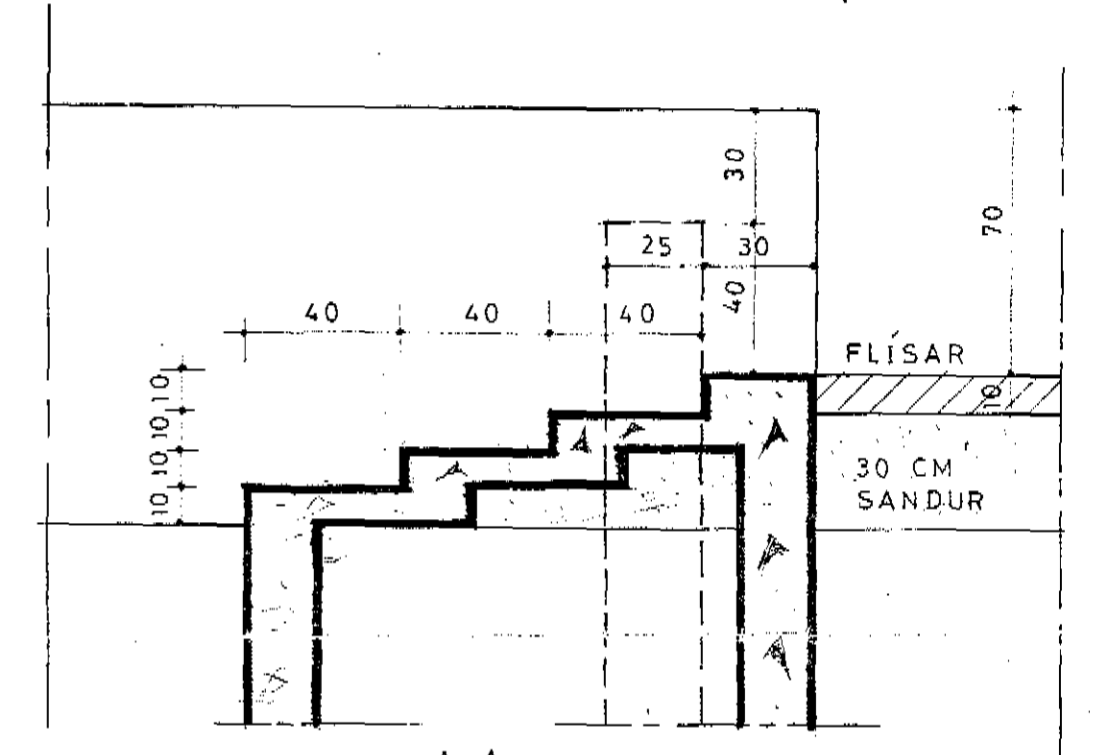
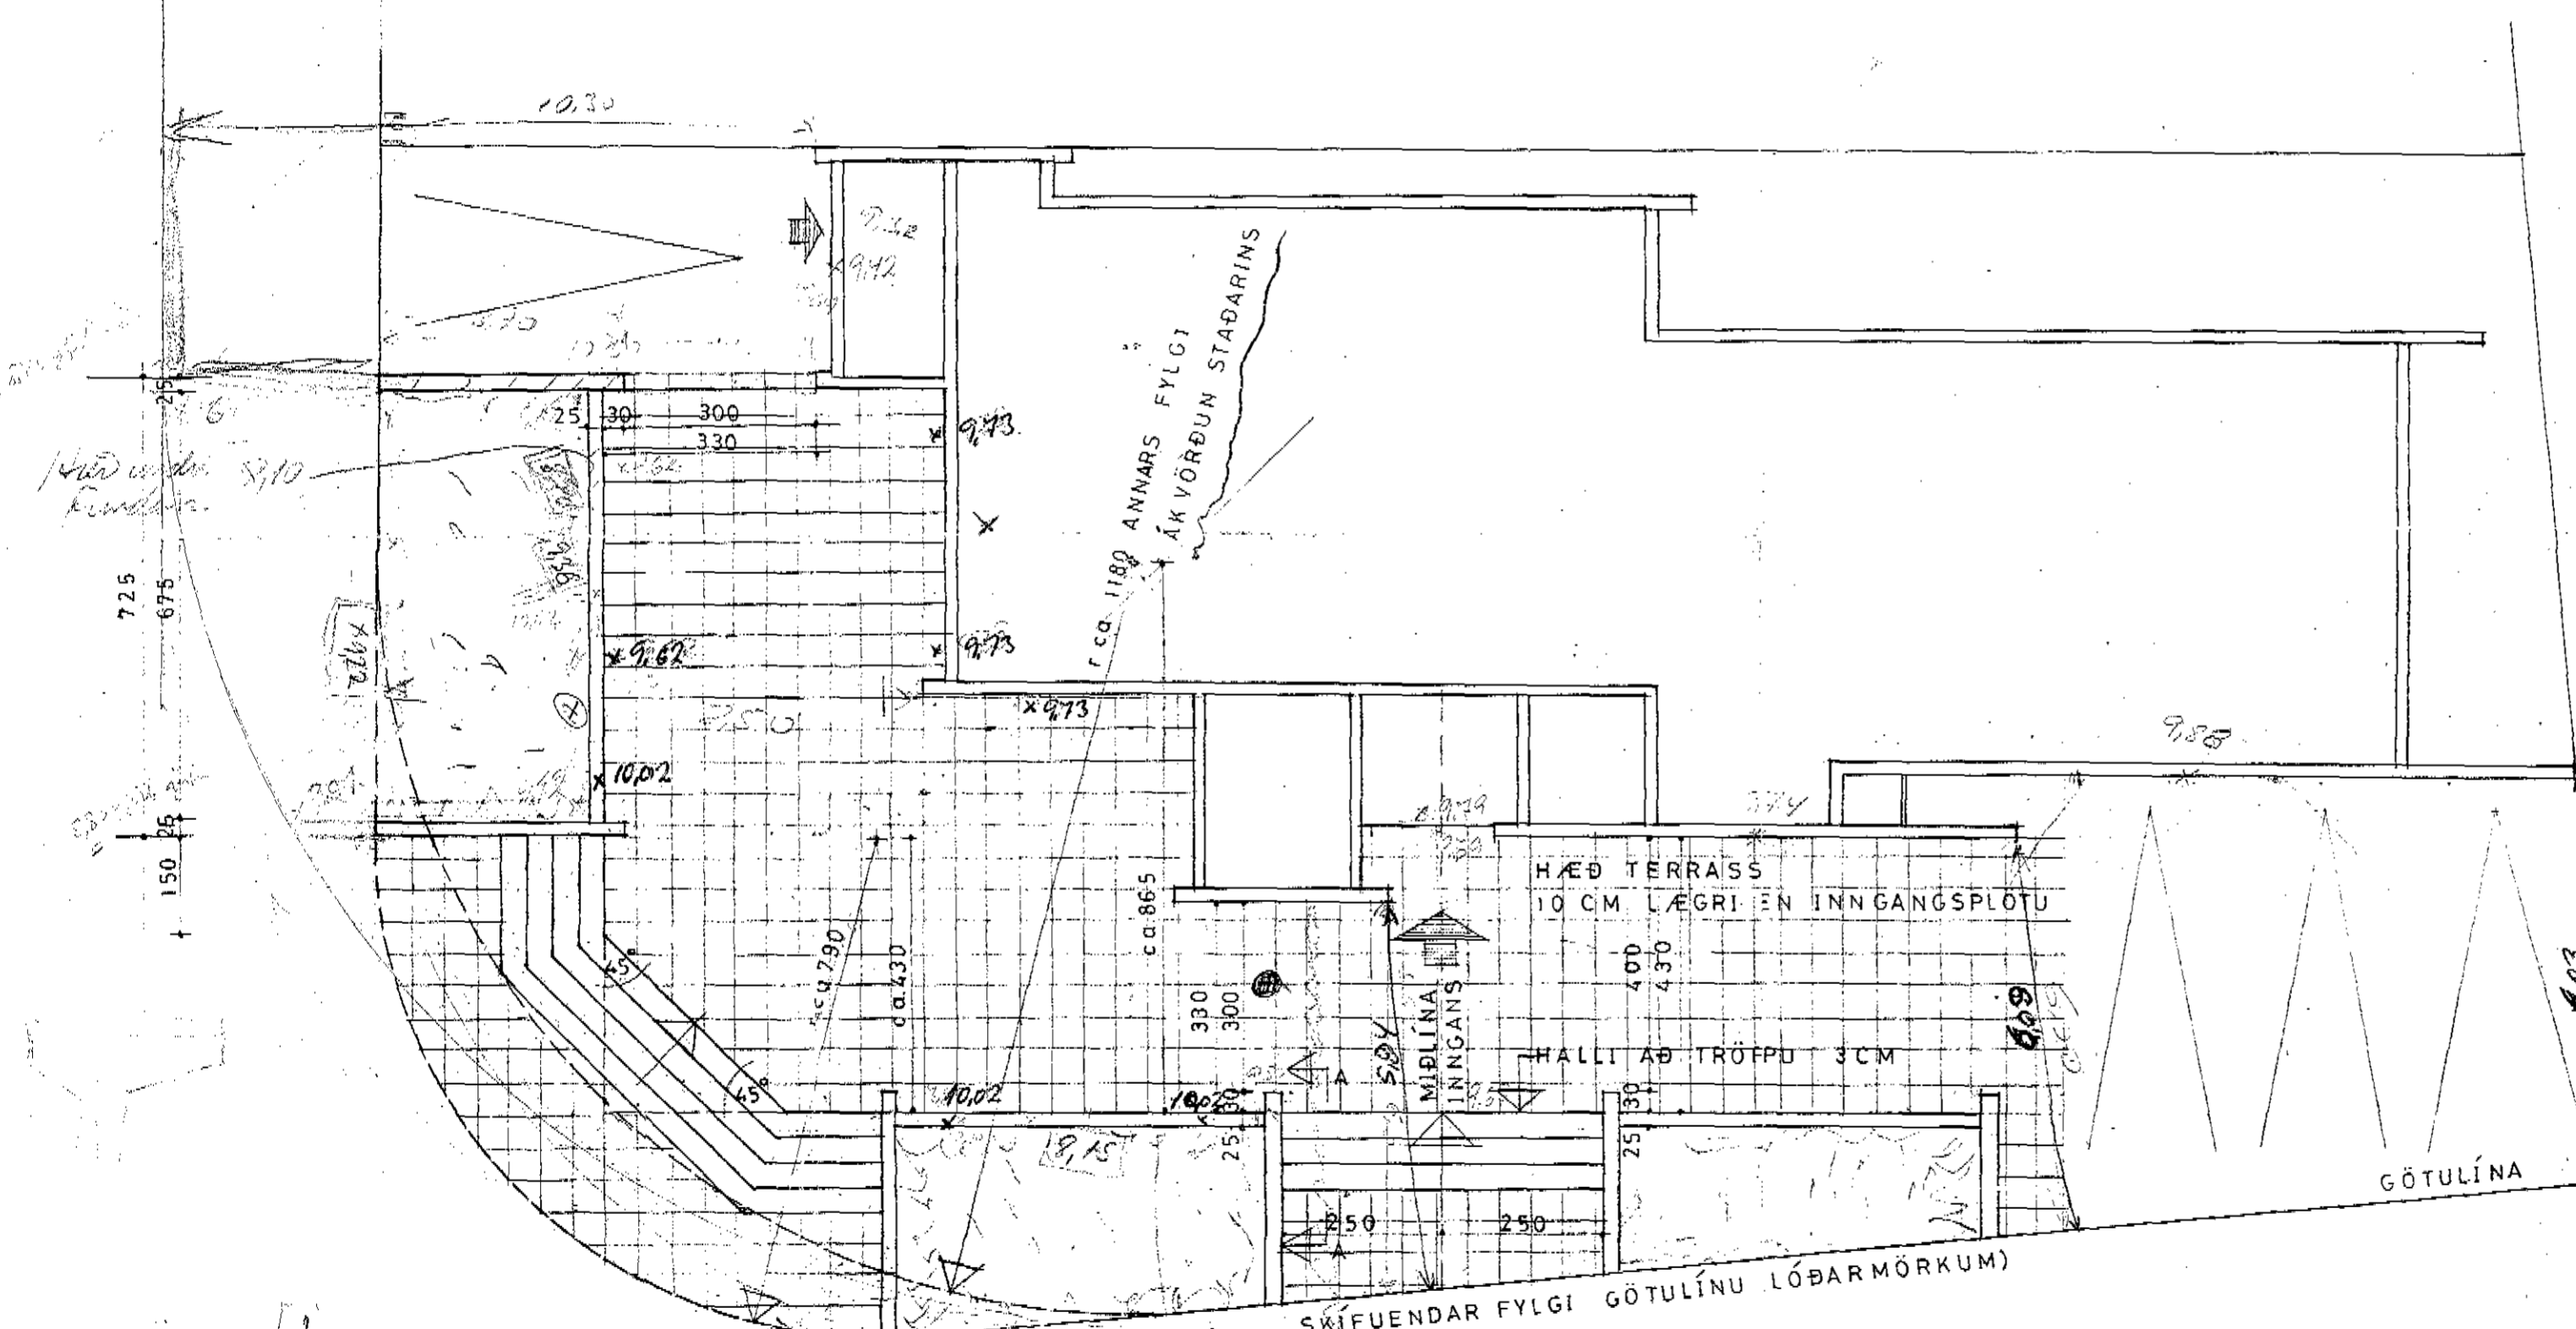


ÚTLIT MK.V. 1:100

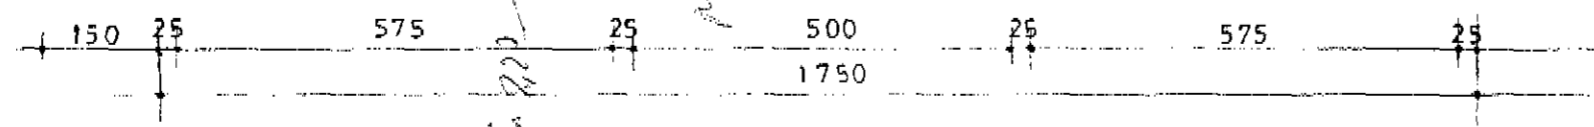

A-A
SNEIÐING Í TRÖPPU MK.V. 1:20

Brúnni = 9,627-

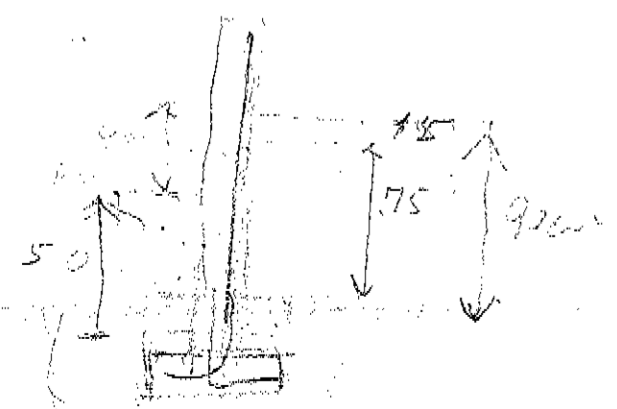

GRUNNMYND MK.V. 1:100

APOTEK RESIDENCE
 INGÓLFUR LILLIANDHAHL
 TERRASS
 REYKJAVÍK Í MAÍ 1972
 JÓN HARALDSSON

DALVÍK
 1:100, 1:20,
 ARKITEKT