




SÚÐUR

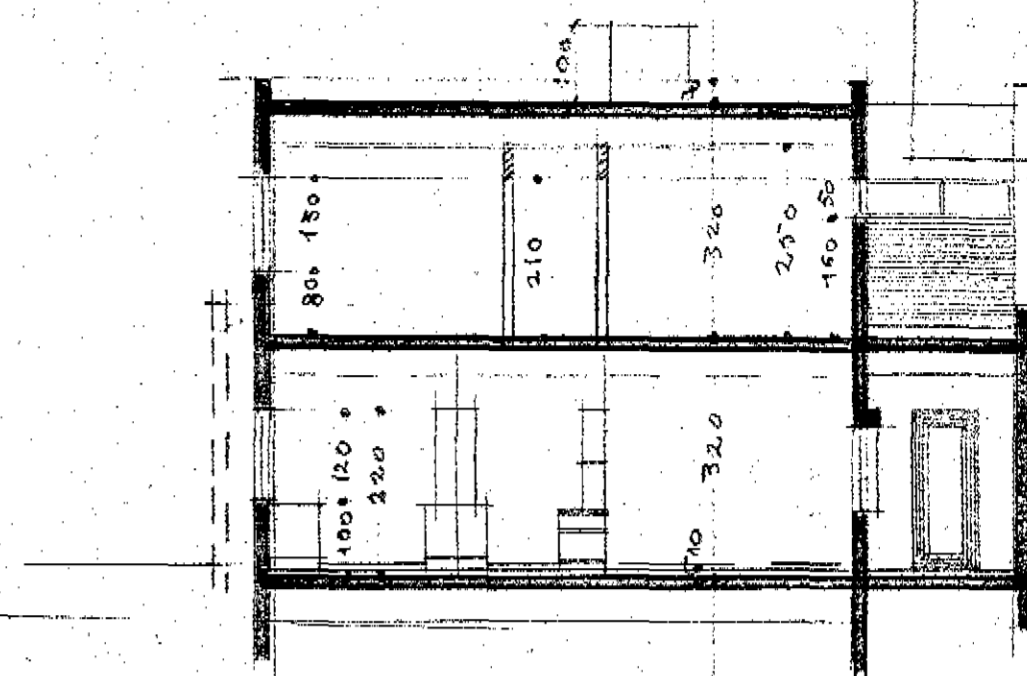

SNEIÐING

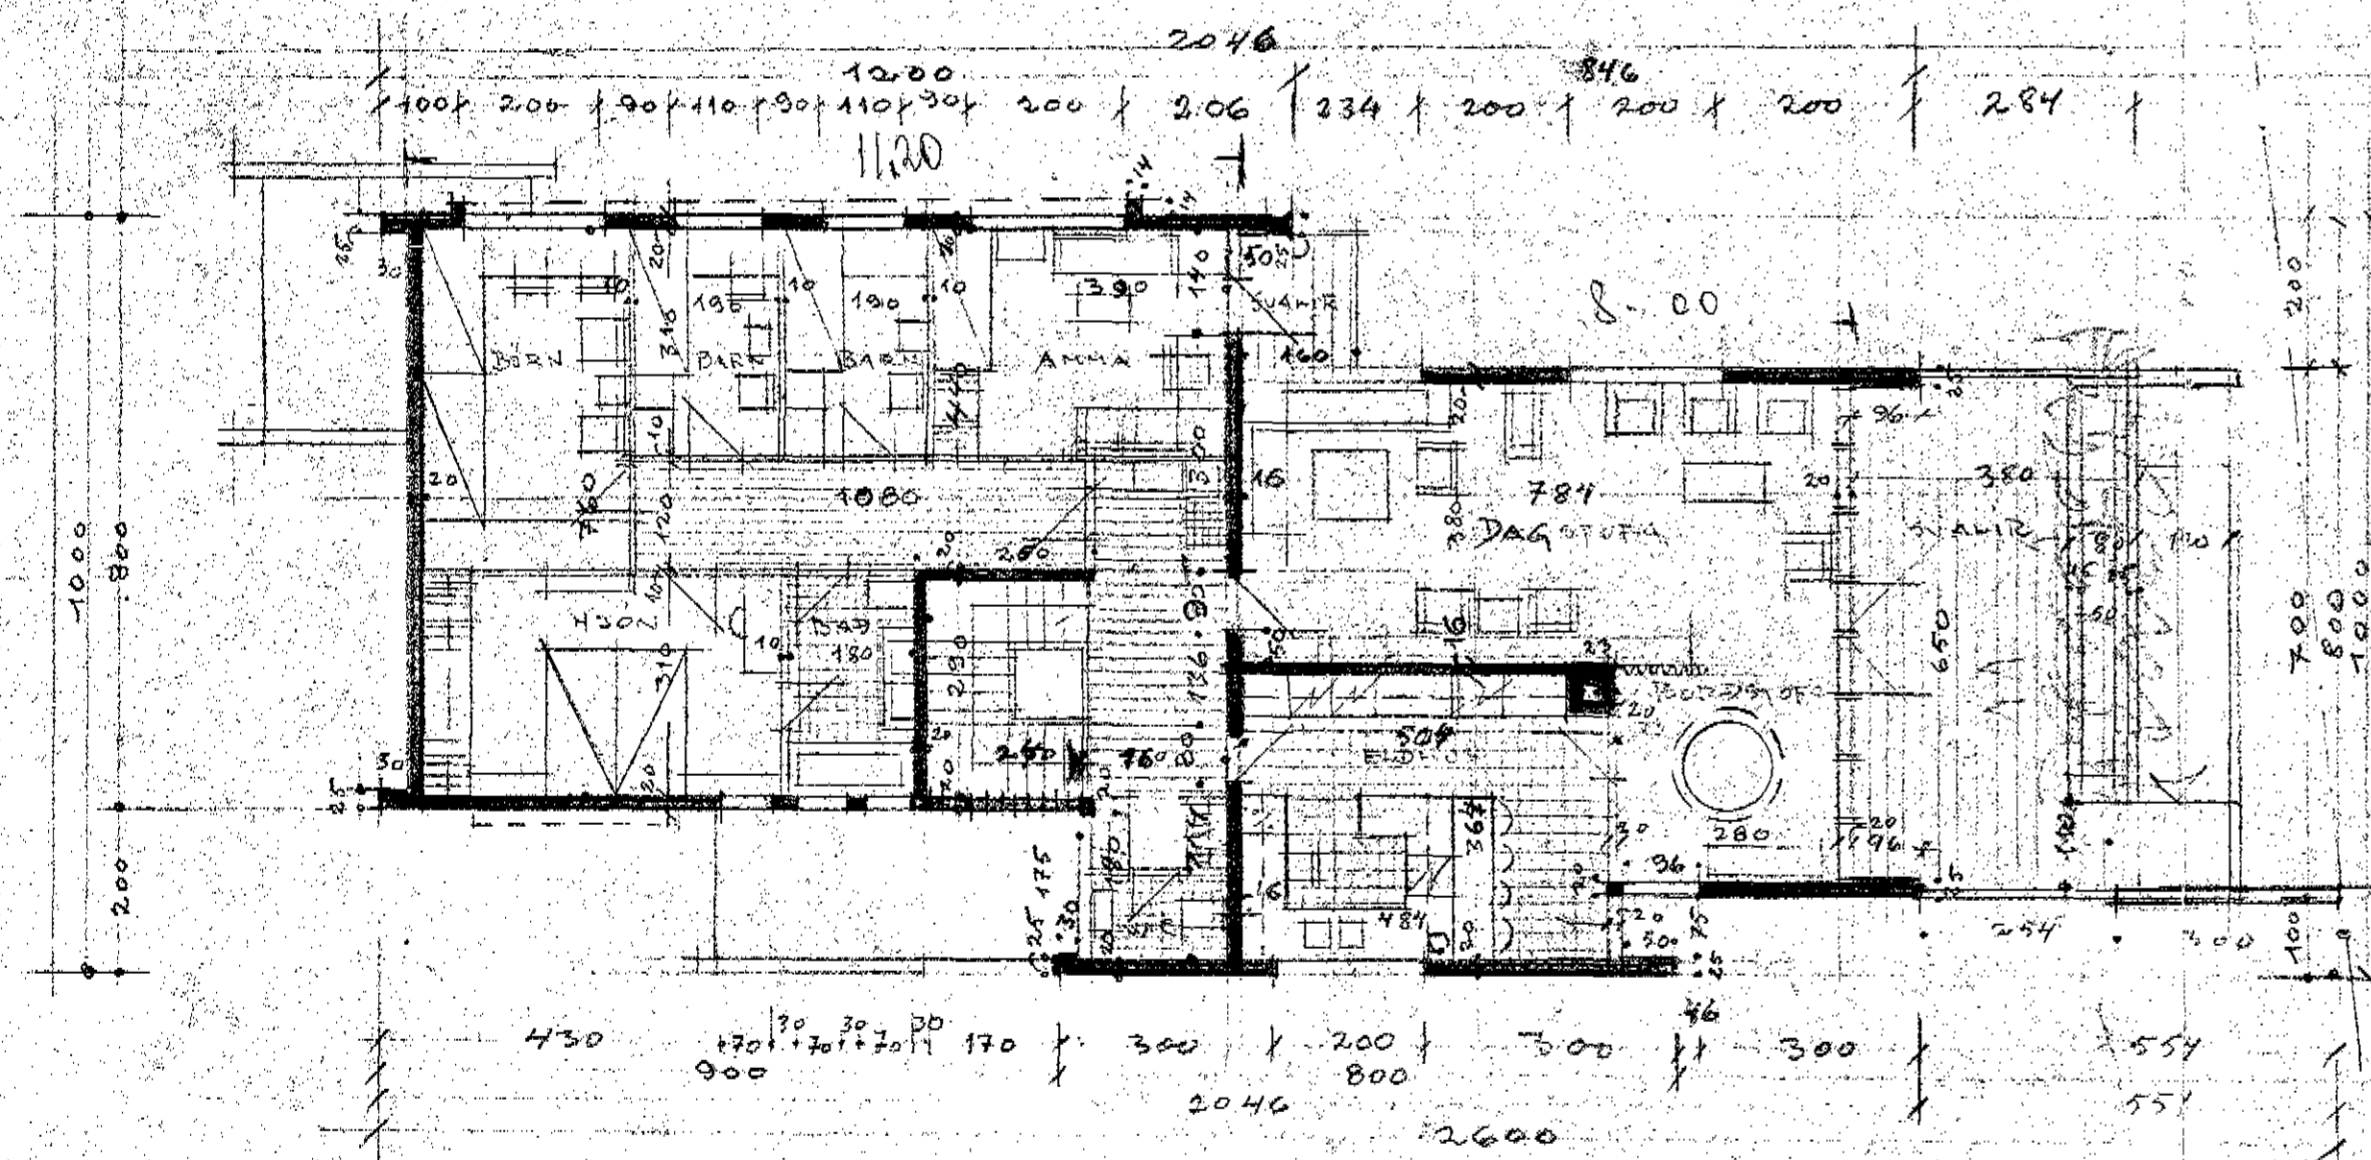

GRUNNMUND II HÆÐAR (I BUDAR)

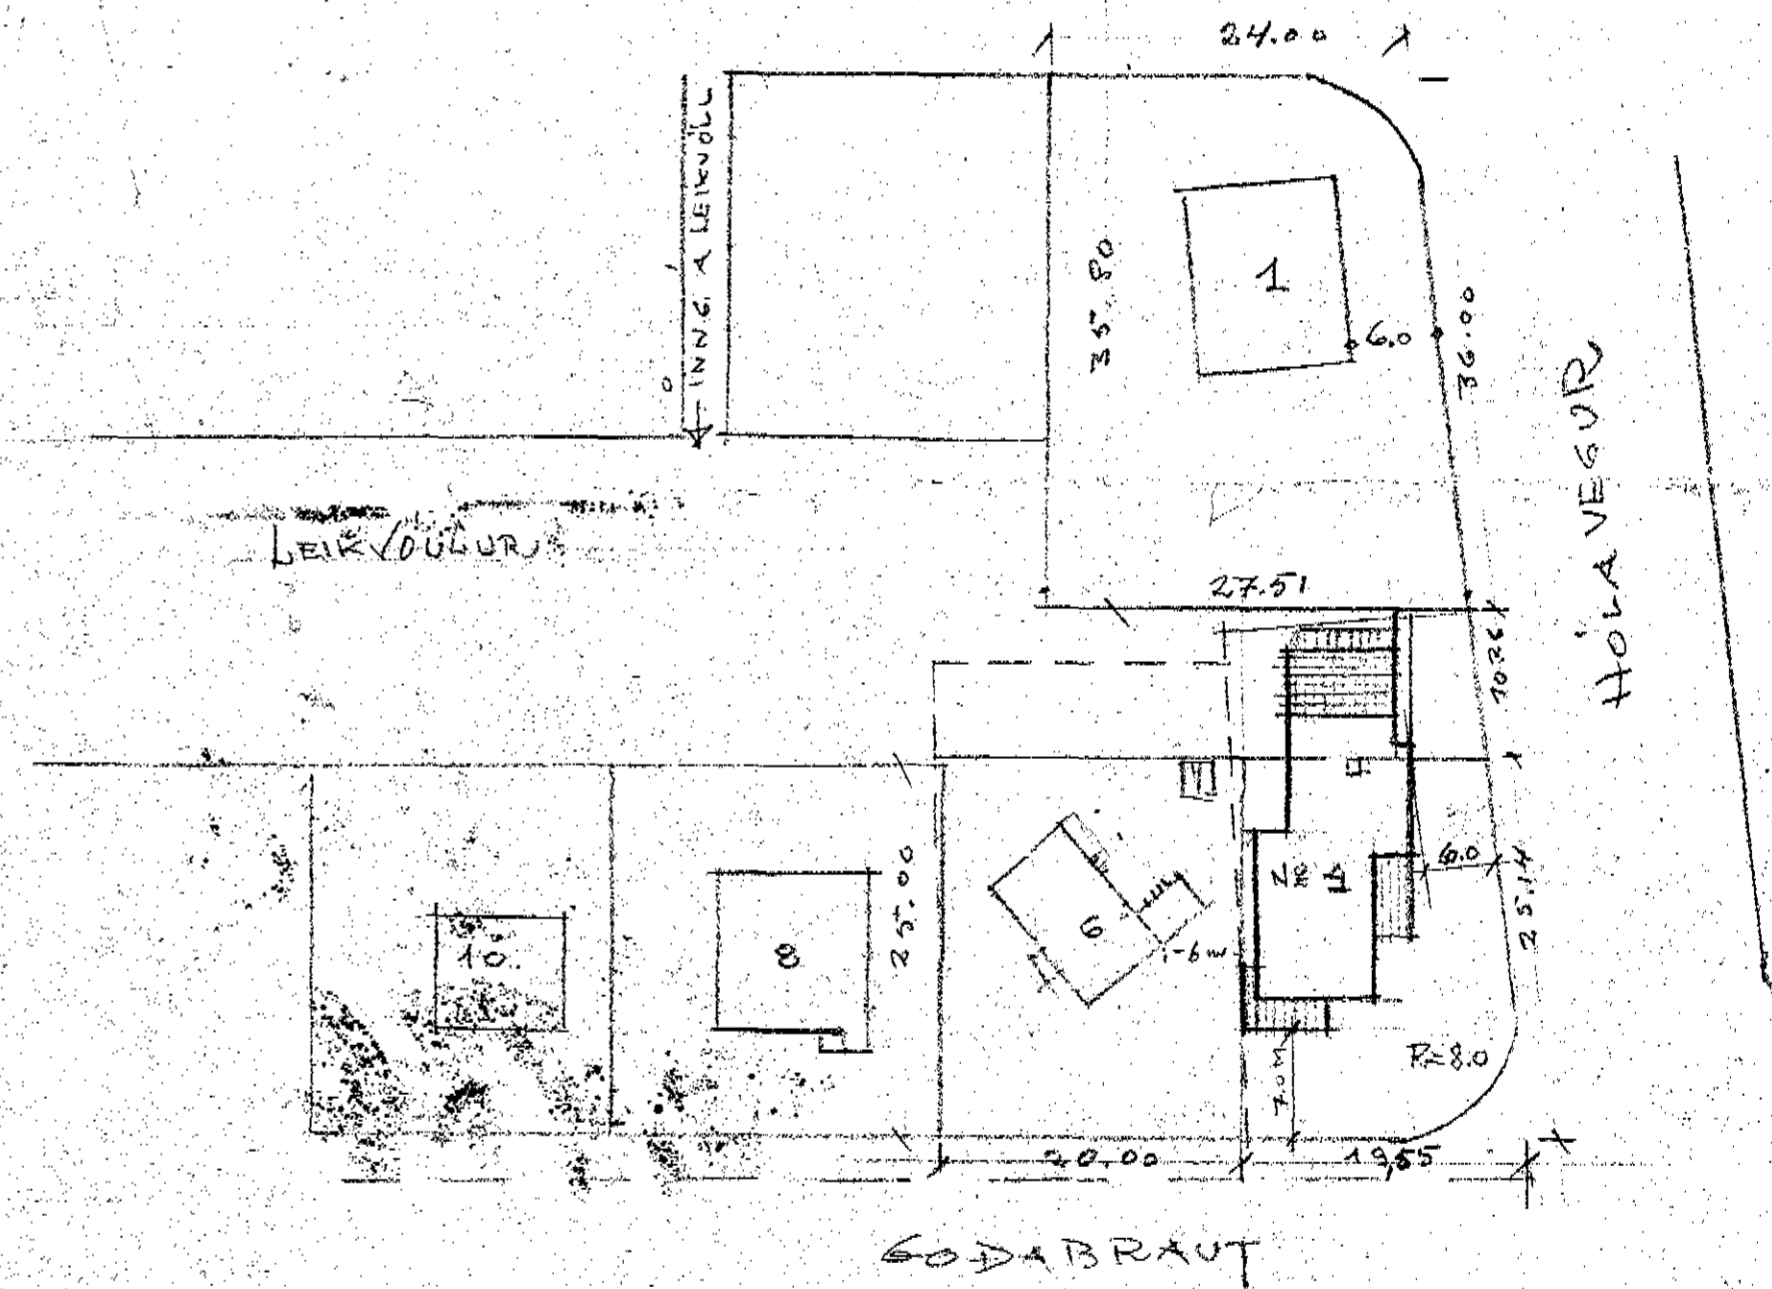

GÓDABRAUT

AFSTÖÐUMUND M. 1500

FLATARMÁL II HÆÐAR 153 M² BRÚTTÓ

SPÓTJÓK • RESIDENCE I, LILLIENDANLS
 DÁLVIK
 GRUNNMUND • SNEIÐING • ÚTLIT M. 1100
 Reykjavík '66 ~~Lauttan-Lose~~
 ARÞRINKERT