


GU 12-15/12

GU 12-15/12

GU 6-15/12

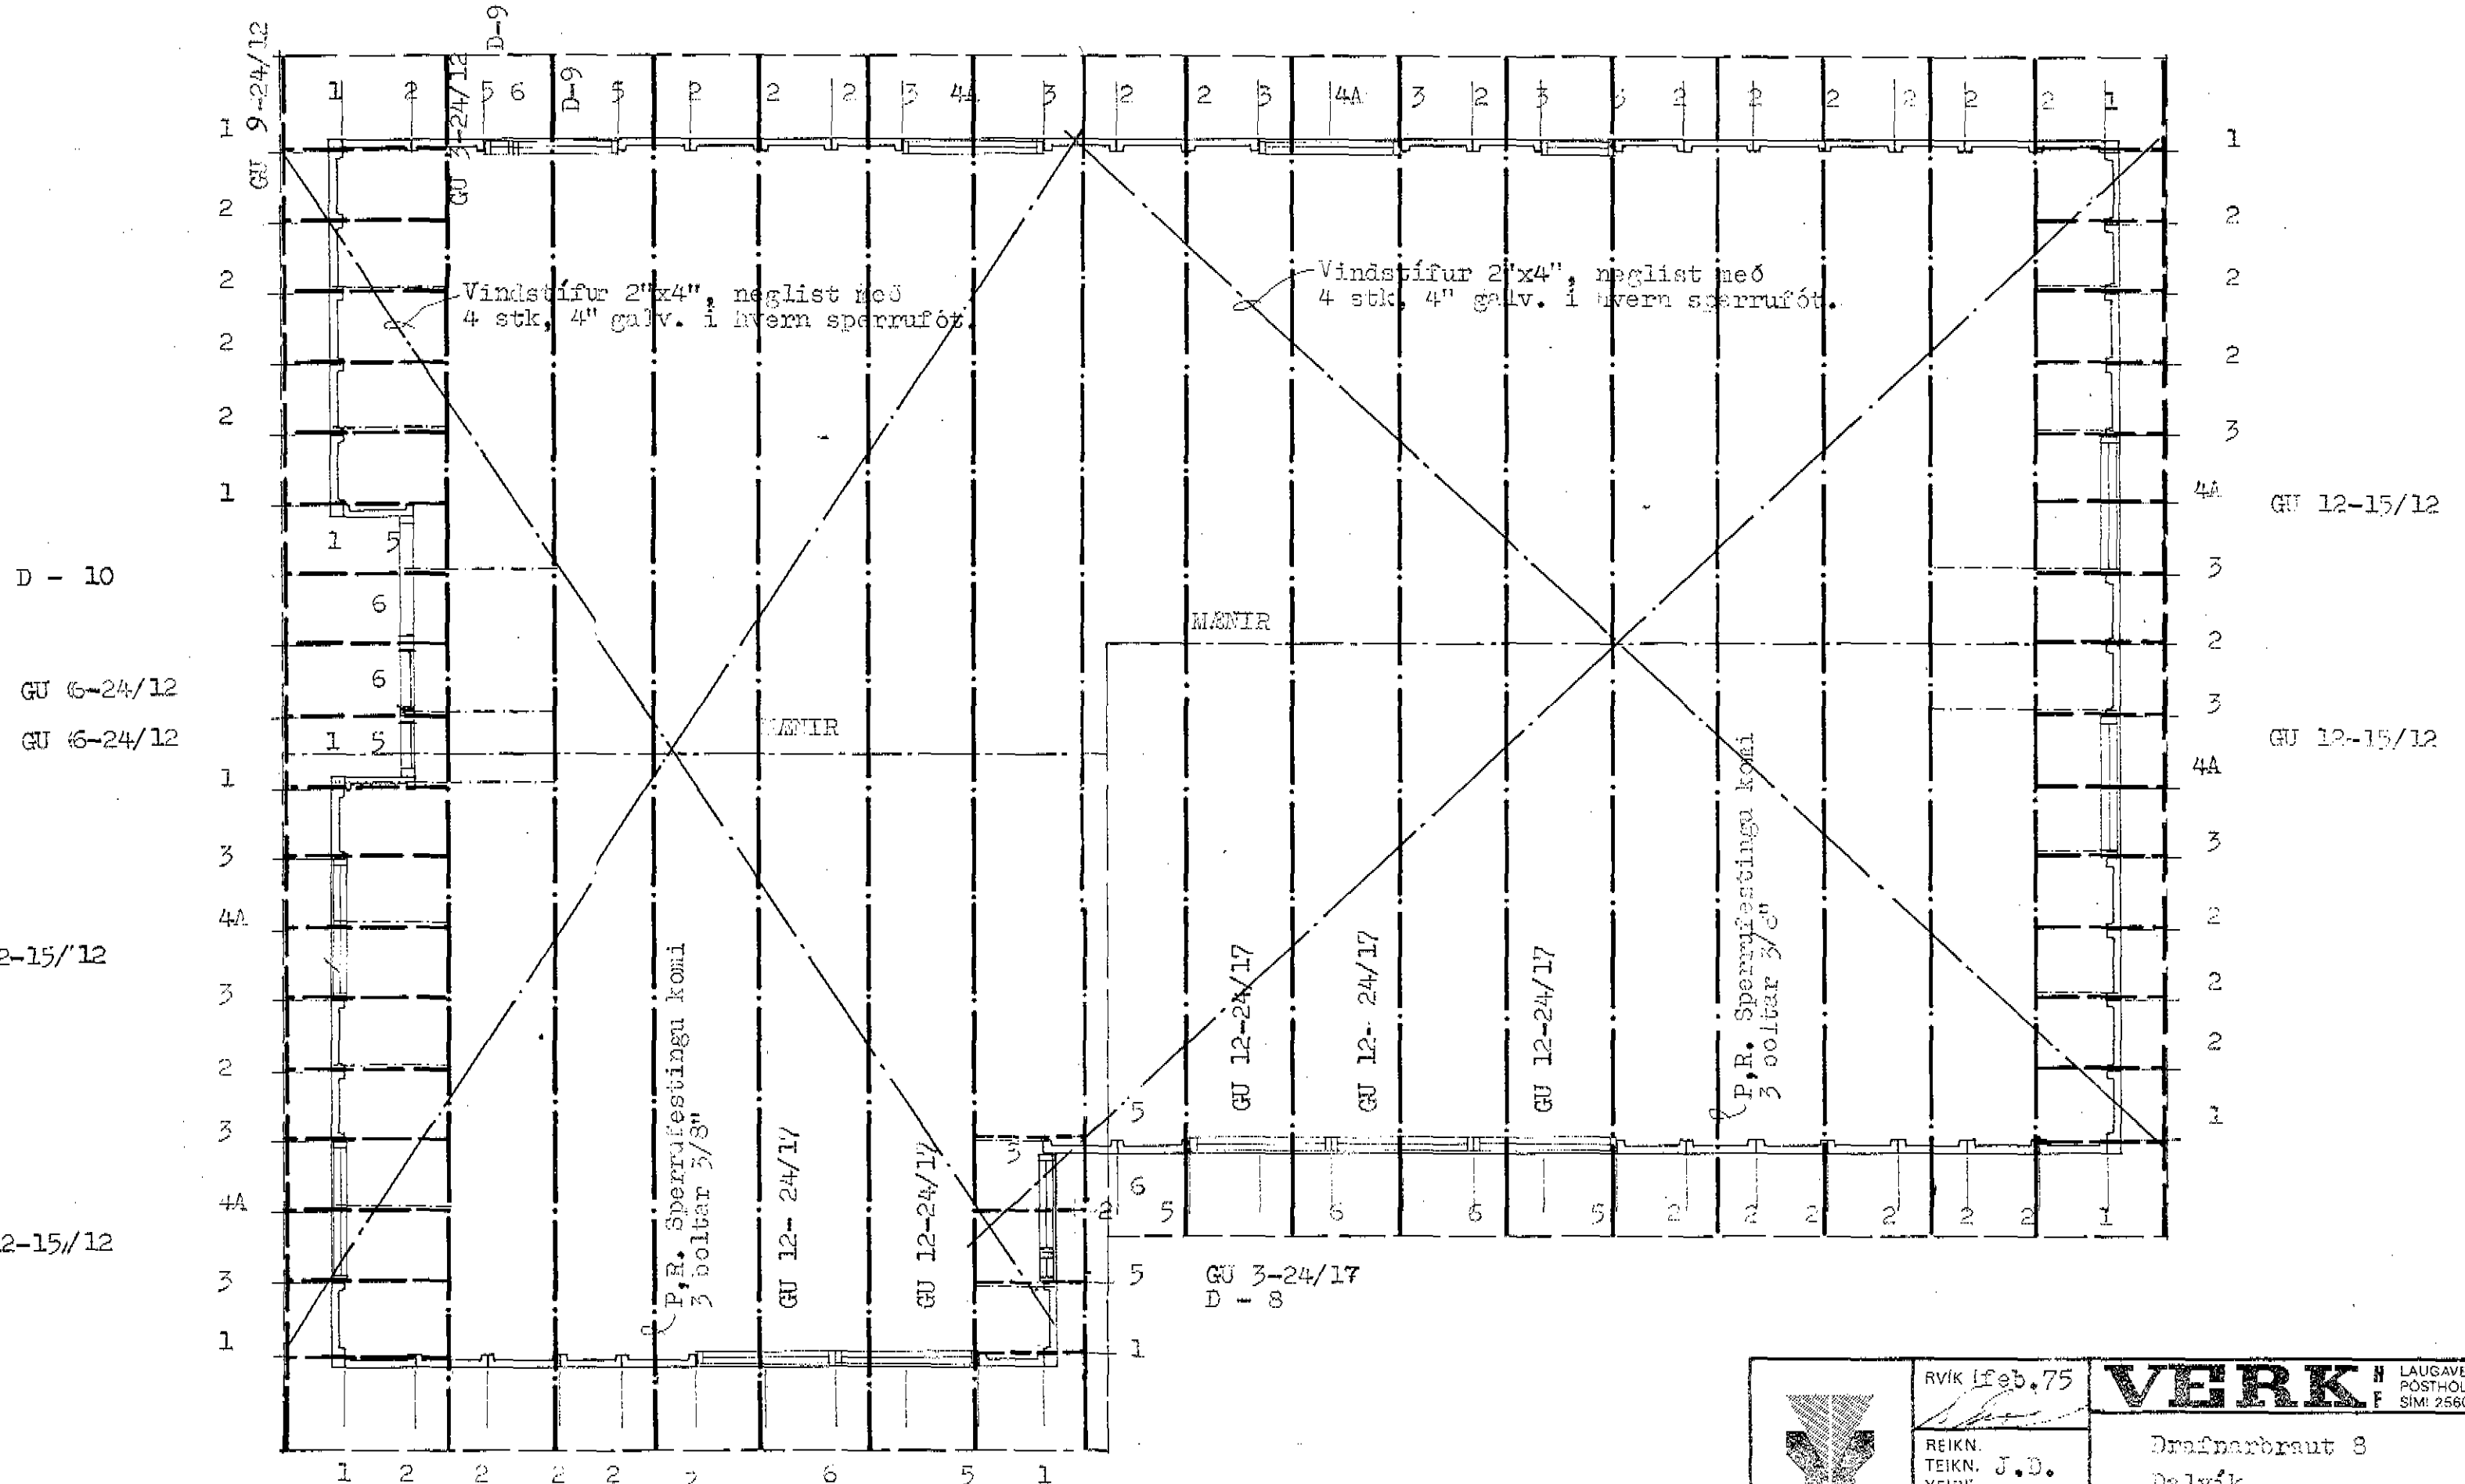

D - 10

GU 6-24/12

GU 6-24/12


GU 12-15/12

GU 12-15/12

GU 12-15/12

GU 12-15/12

GU 3-24/17  
D - 8

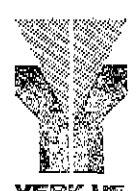	RVK í febr. 75	<b>VERK HF</b> LAUGAVEGUR 120 POSTHÓLF 5076, REYKJAVÍK, SÍM: 25600.	GERÐ NR. V-30
	REIKN. TEIKN. J.D. YFIRF.		VERK NR. 196
	MÆLIKV. 1:50	Drafnarbraut 8 Dalvík REIÐSNIÐ	TEIKN NR. 12