




Sannprykt á fundi
 byggingarnefndar
 þ. 19 mars 1975.
 Davíð Guljónsson

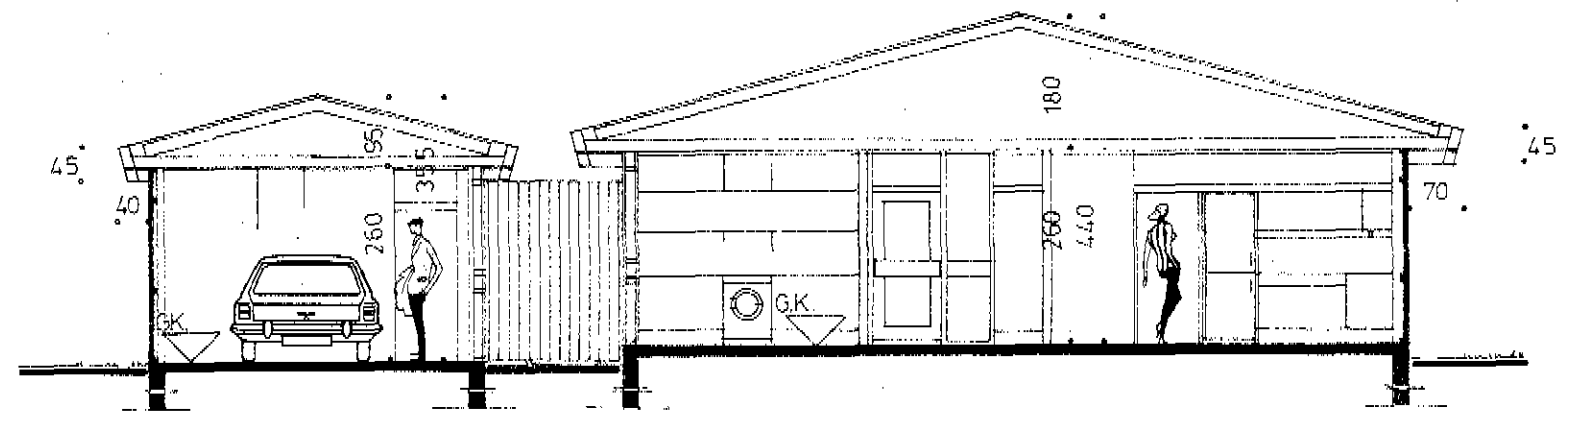

SNID A-A

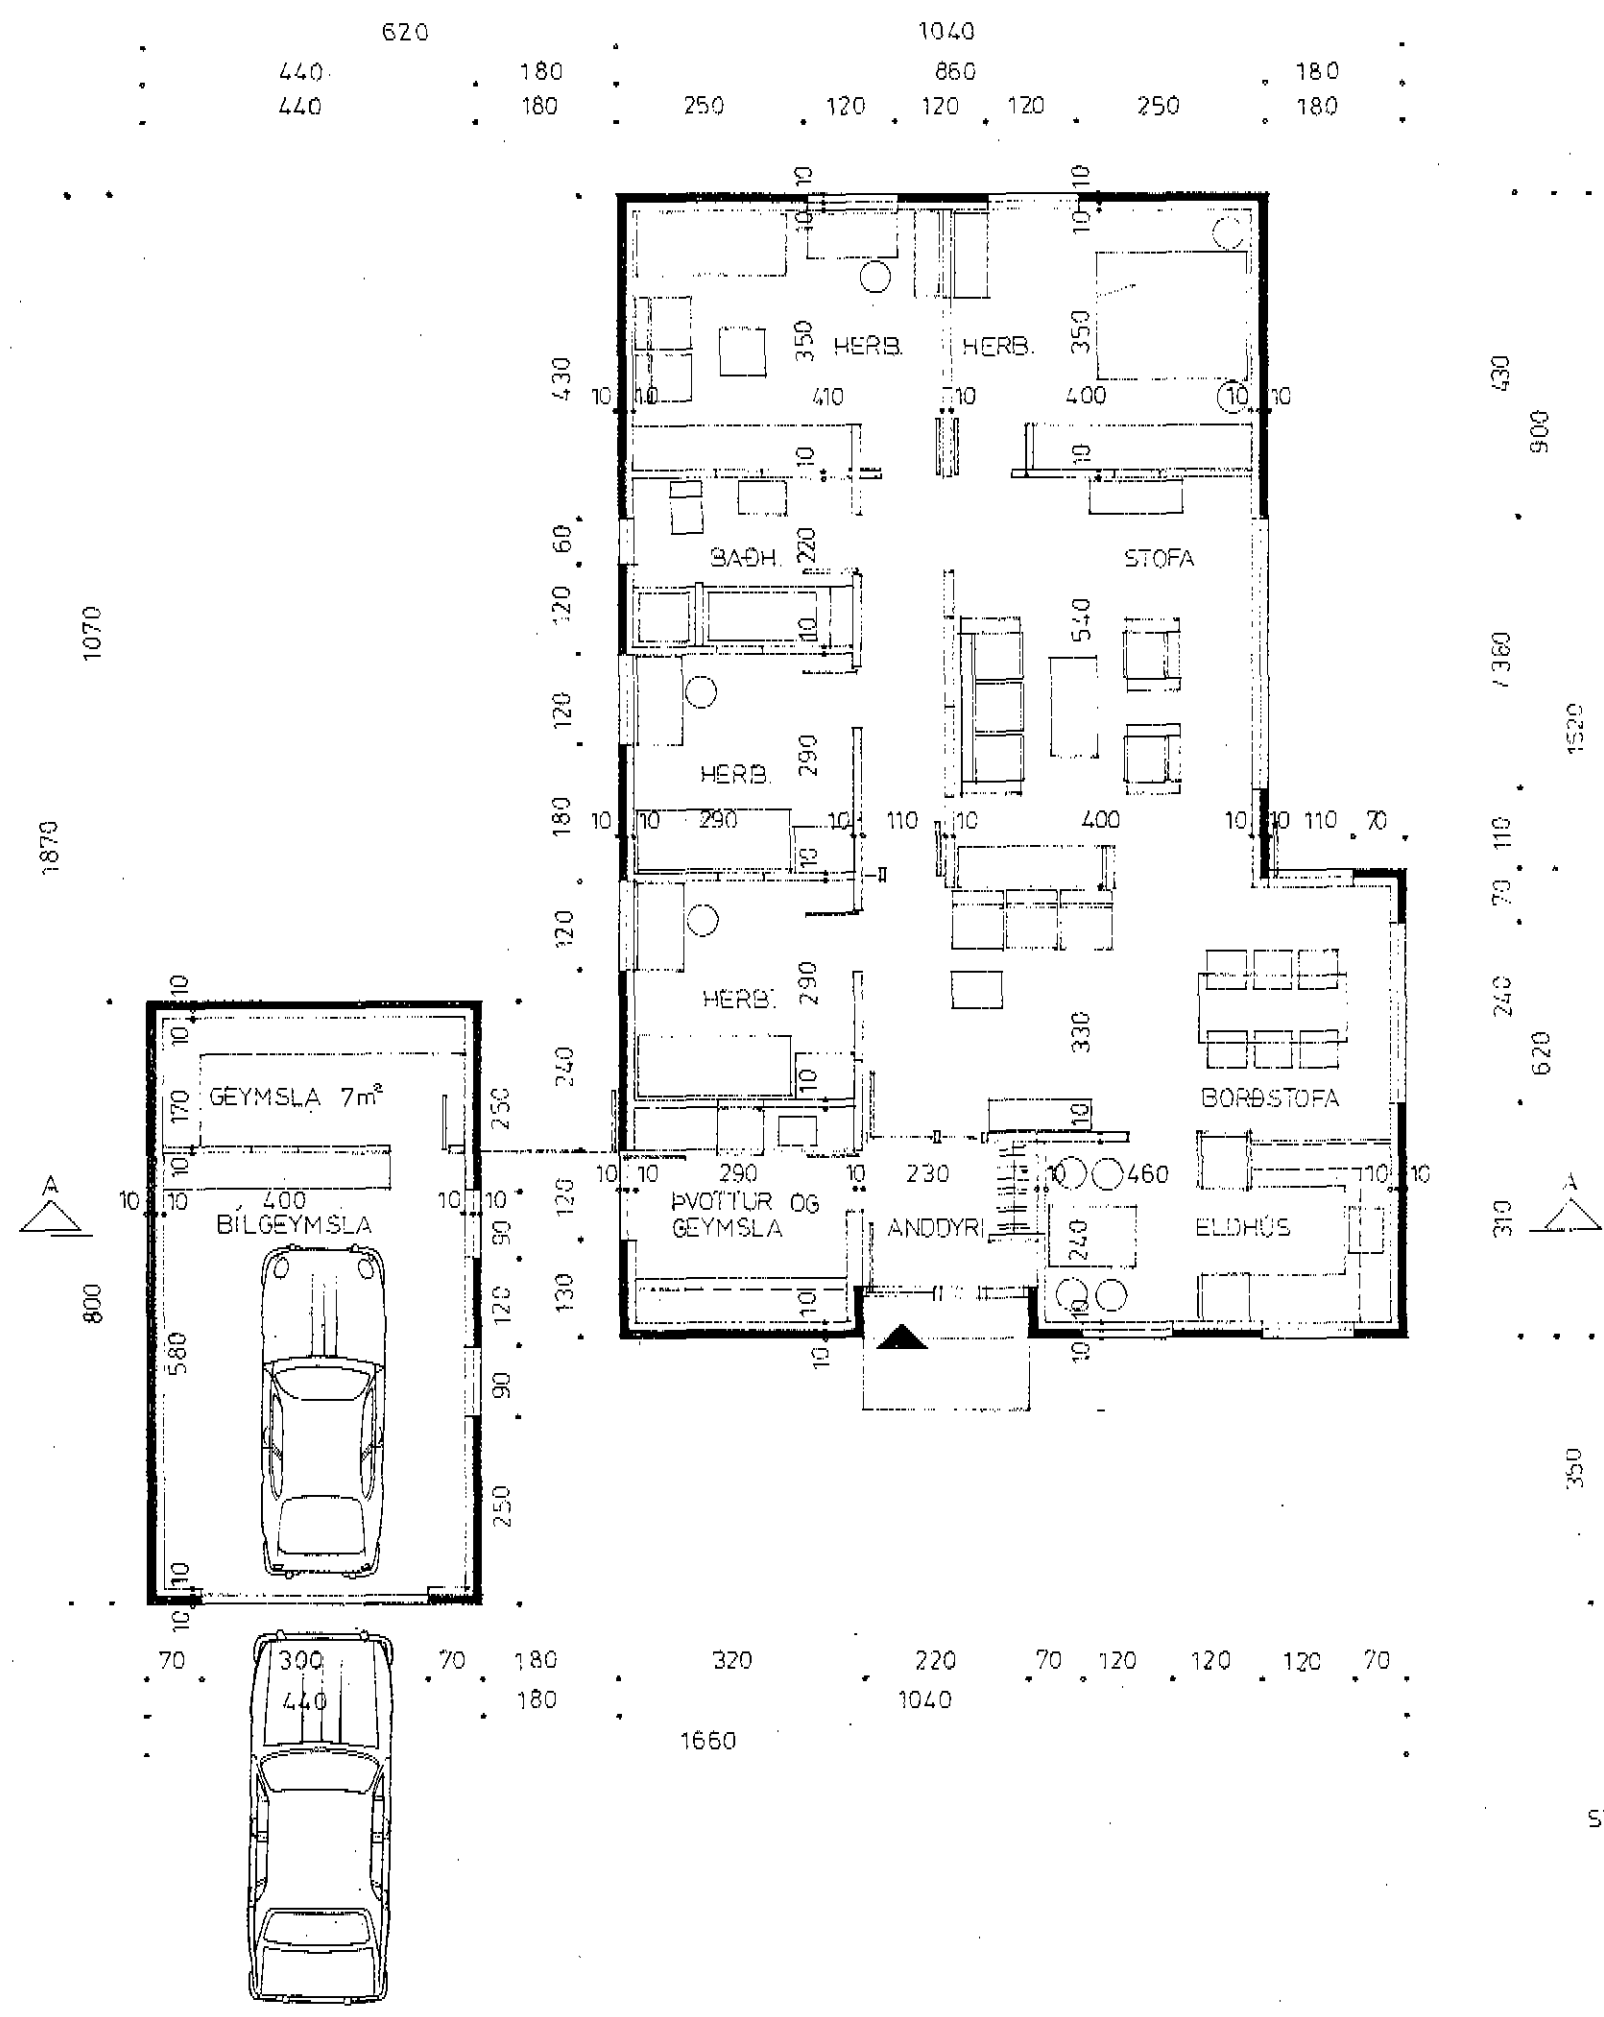

STÆRDIR: HÚS BRÚTTÓ 140m² — NETTÓ 125m²
 BILGEYMSLA 35m²
 SAMTALS 175m²

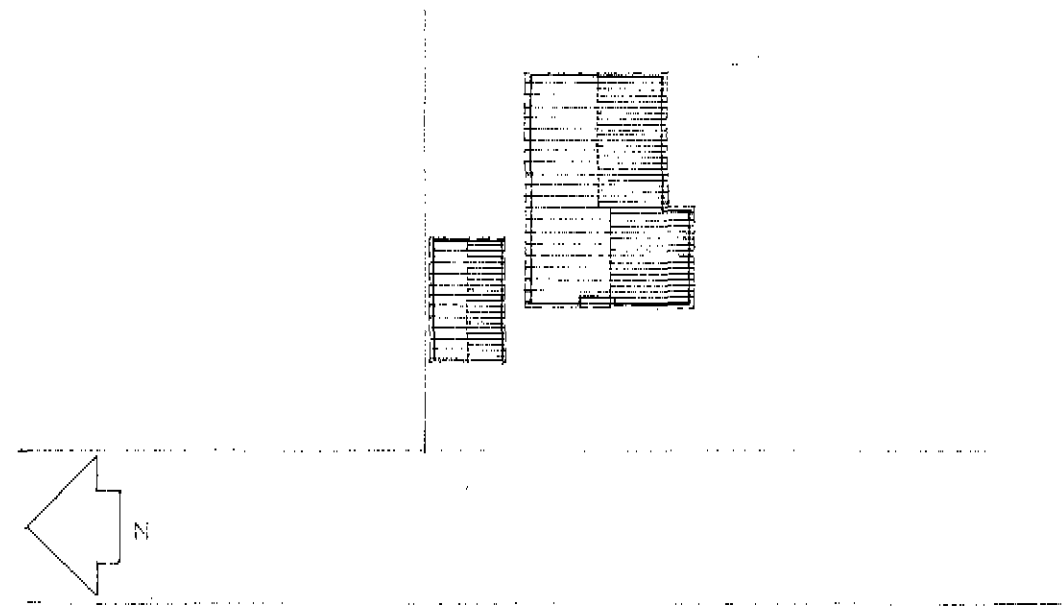

	RVÍK 1. JAN. '75	VERK LAUGAVEGUR 120 POSTHÓLF 8076, REYKJAVÍK. Sími 25600.	GERD NR V-80	
	REIKN. TEIKN. YFIRF.		S.S.	HÚS JÓNIS HALLDÓRSSONAR DALVÍK
	MÆLIKV. 1:100 1:500		GRUNNMYND SNID OG AFSTÖÐUMYND.	TEIKN NR. 1