




VESTUR

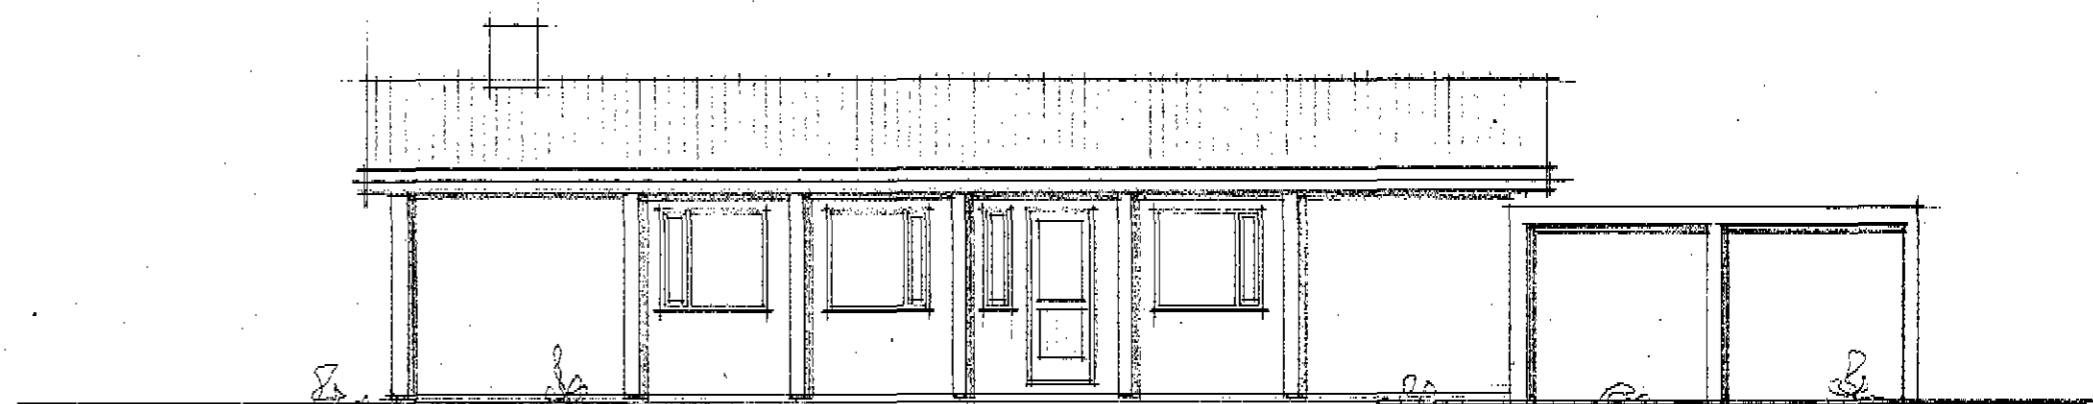

AUSTUR

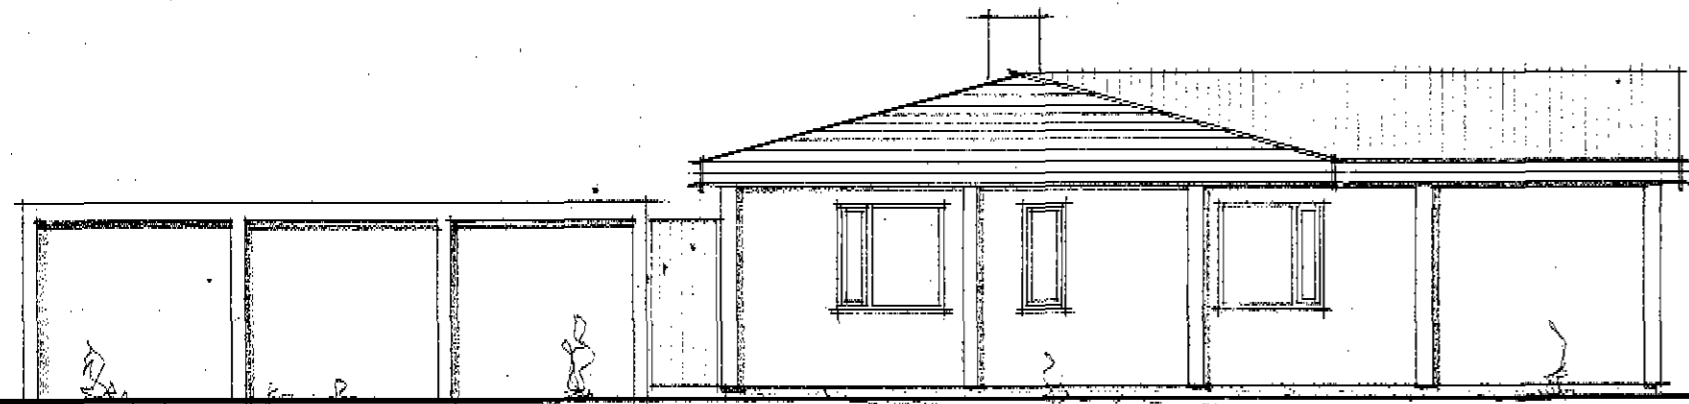

NORDUR

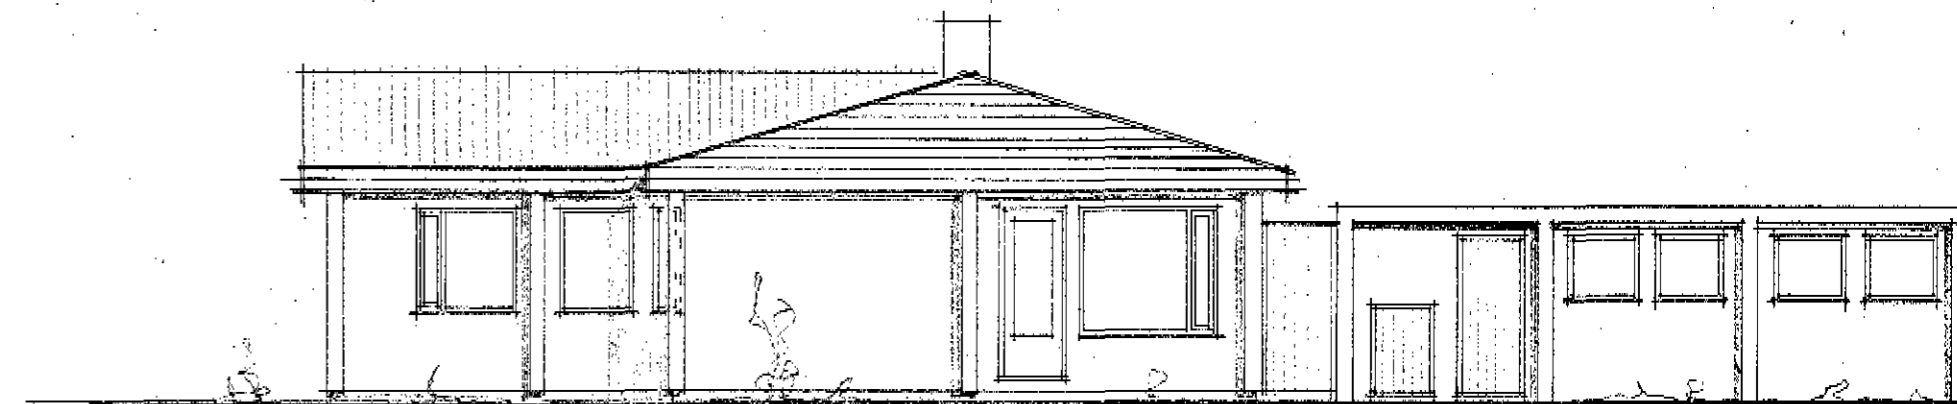

SUDUR

EININGAHÚS: STUÐLAFELL S.F. AKUREYRI

VERK **DRAFNABRAUT 6**

HEIT ÚTLITSMYNDIR  
MKV, 1:100  
DAGR. DES. '75

TEIKN.  
REKN.

**2**

TEIKNISTOFA HALKS BARALDSSONAR M.F.F., AKUREYRI SIMI 22606