



**ATHUGIST:**

STÁLPLÖTUR SEU 1MM GALV.  
 HAGLAR SEU STÁLHAGLAR 3x40 MM (SKOTHAGLAR)  
 VIGUR 36 PUMR L10-15%  
 STÁLPLÖTUR KOMI BEGGA MEGIN  
 FJARLEGG HAGLA: MILLI HAGLA MINNIST 2,8 SM  
 FRA EMDA TRÉS 4,5 --  
 FRA EMDA PLÖTU 2,0 --  
 FRA HLID TRÉS 2,5 --


ÞÆFORNIR STA SÉRTEIKNINGU.  
 EMDA SKA'SPERRUR FÆSTIST SAMSV. OG SPERRUENDUR

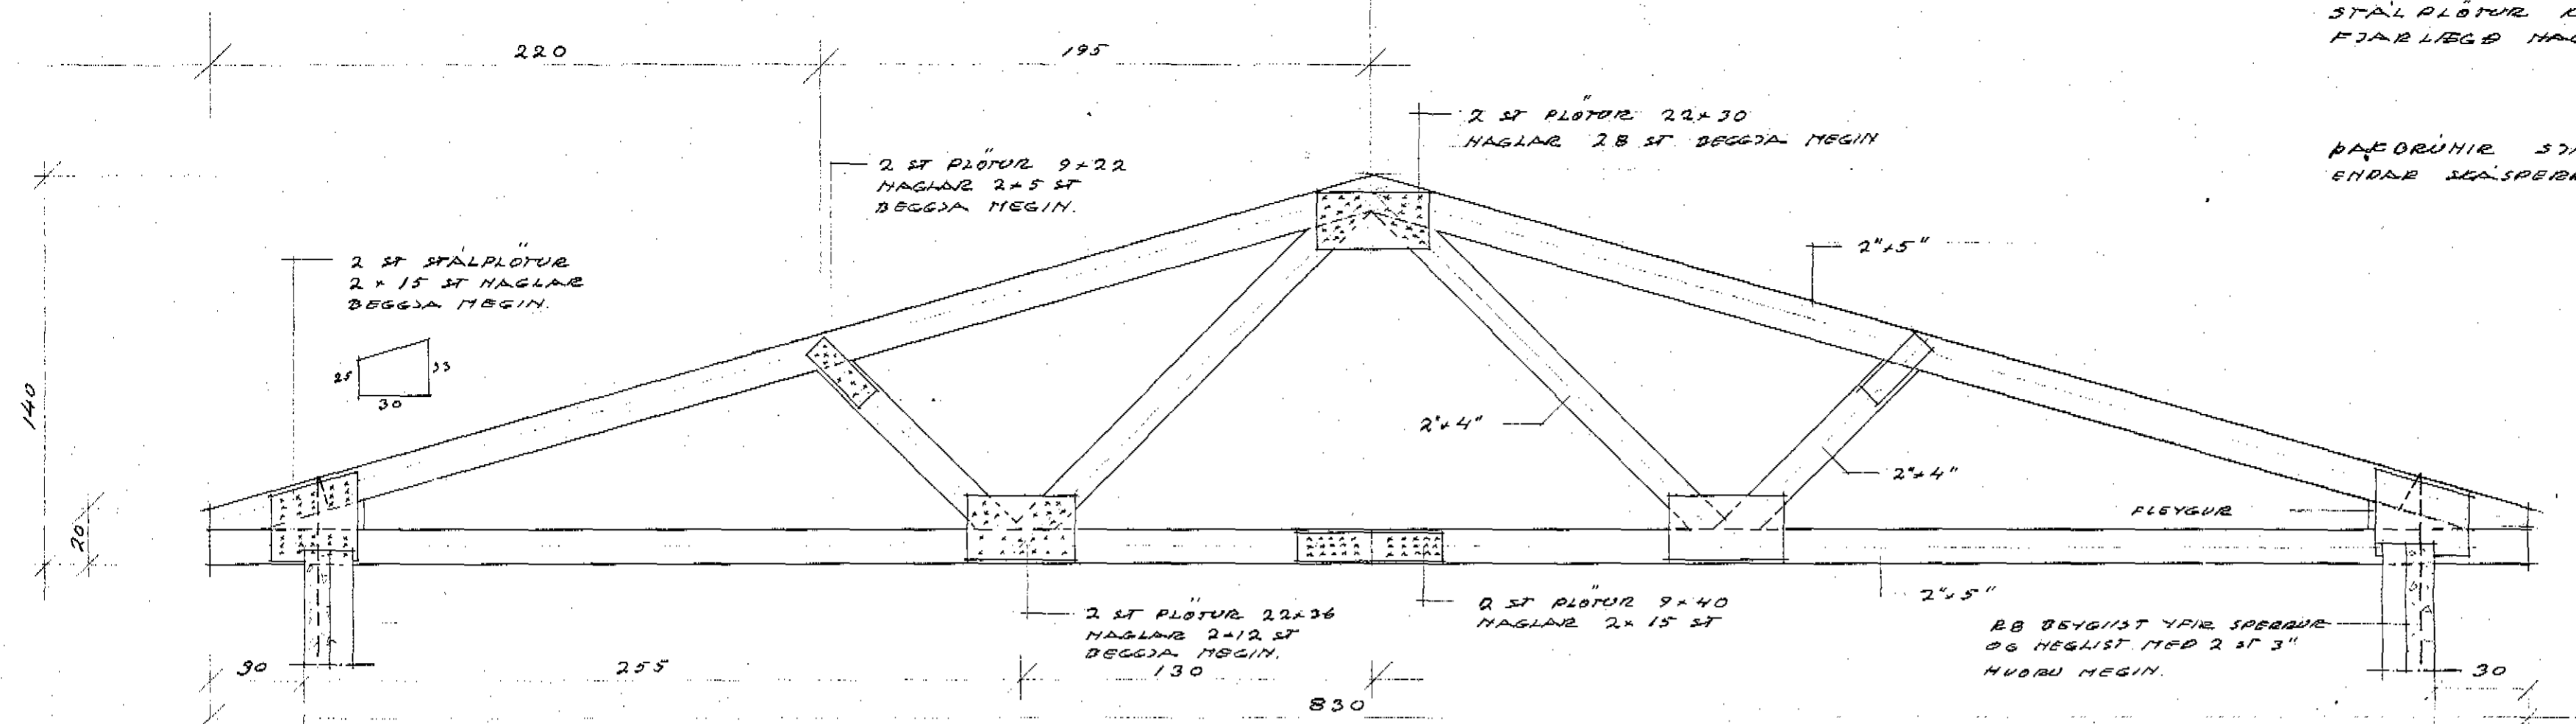


**4-4**

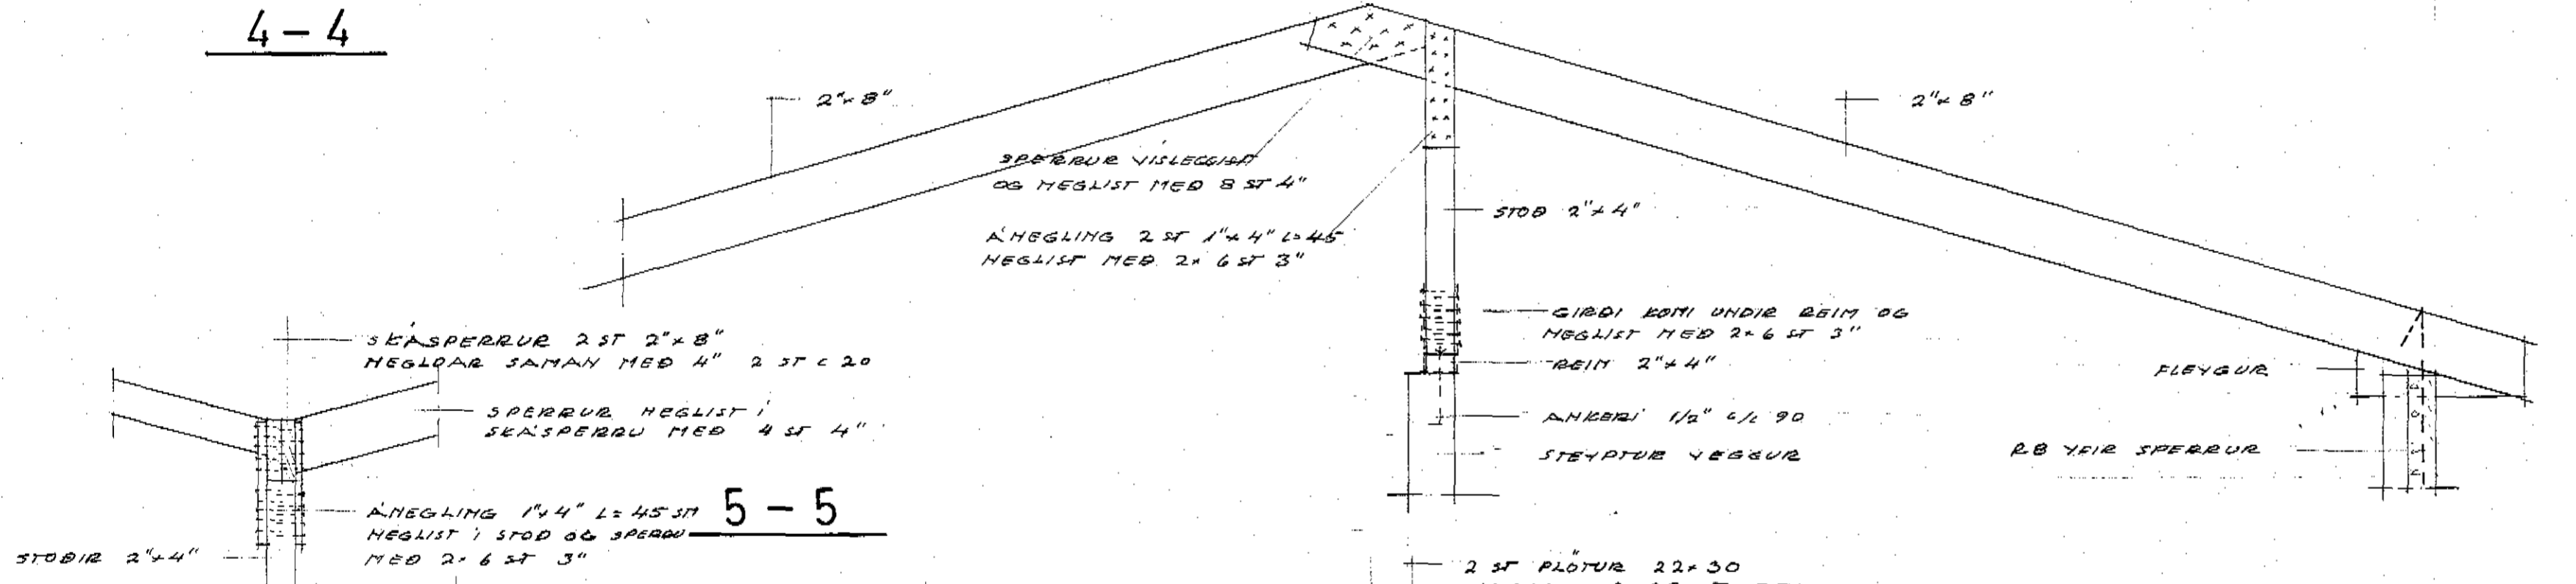

**5-5**

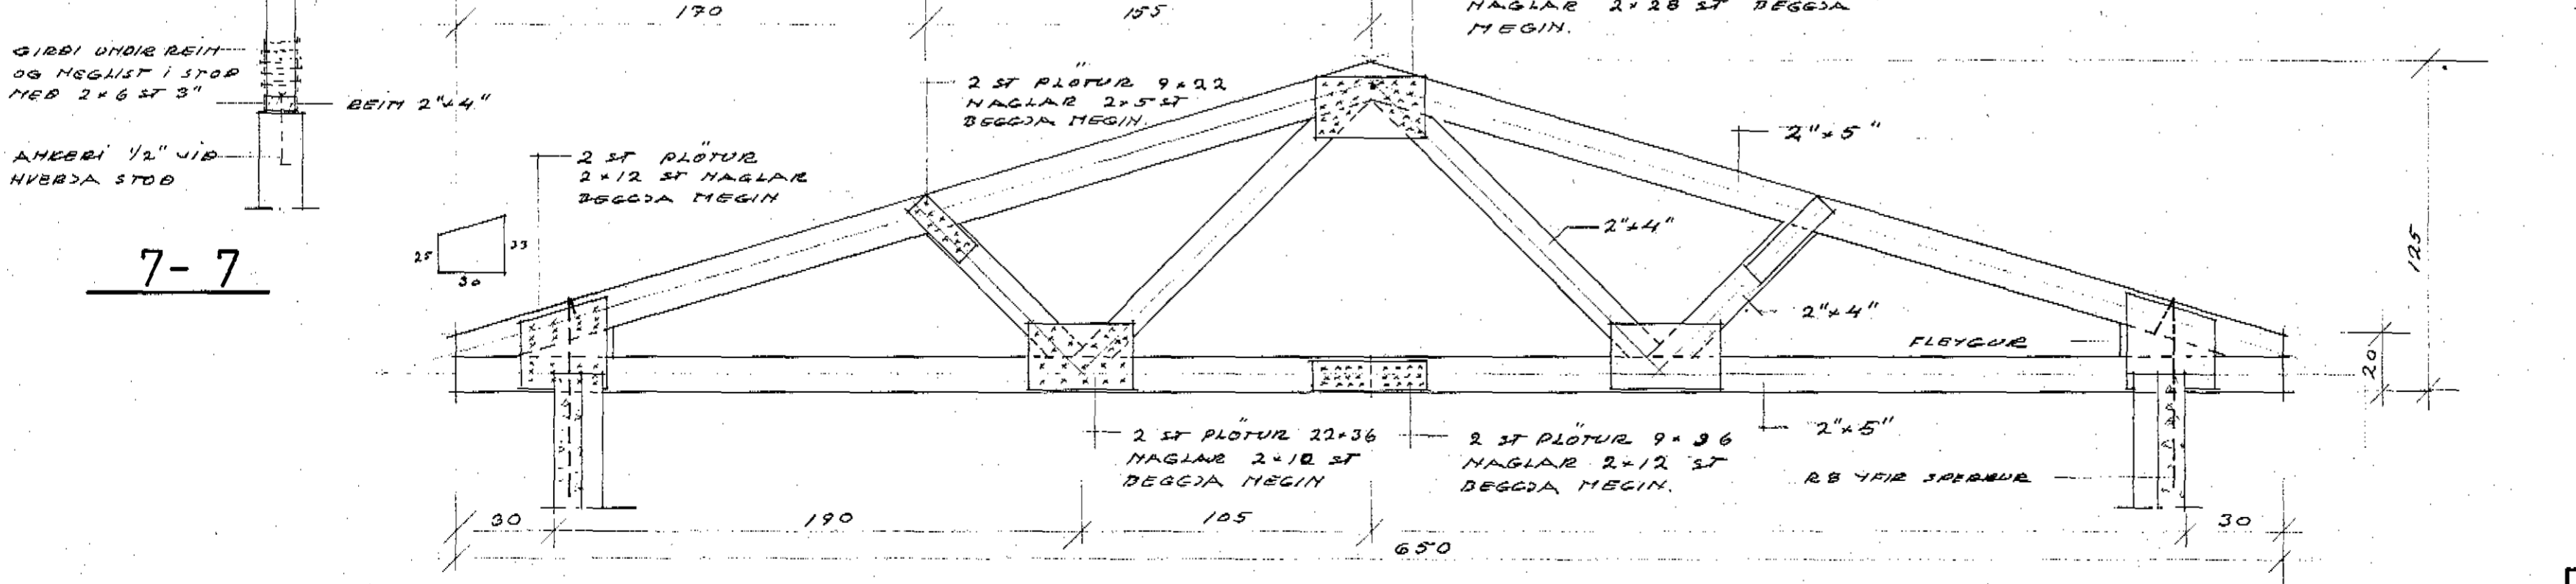

**6-6**

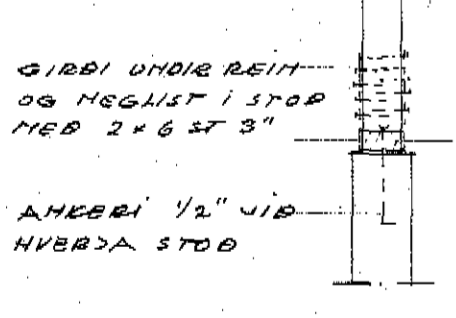

**7-7**

VERK **DRAFNAÐ BRAUT 6**

HEIT: ÞÆSPERRUR  
 MKV. 1:20  
 DAGR. MAÐ 3 '76

TEIKN. 6  
 R. G. U.

**K2**