


24/5 '95



60. 9/2 '93

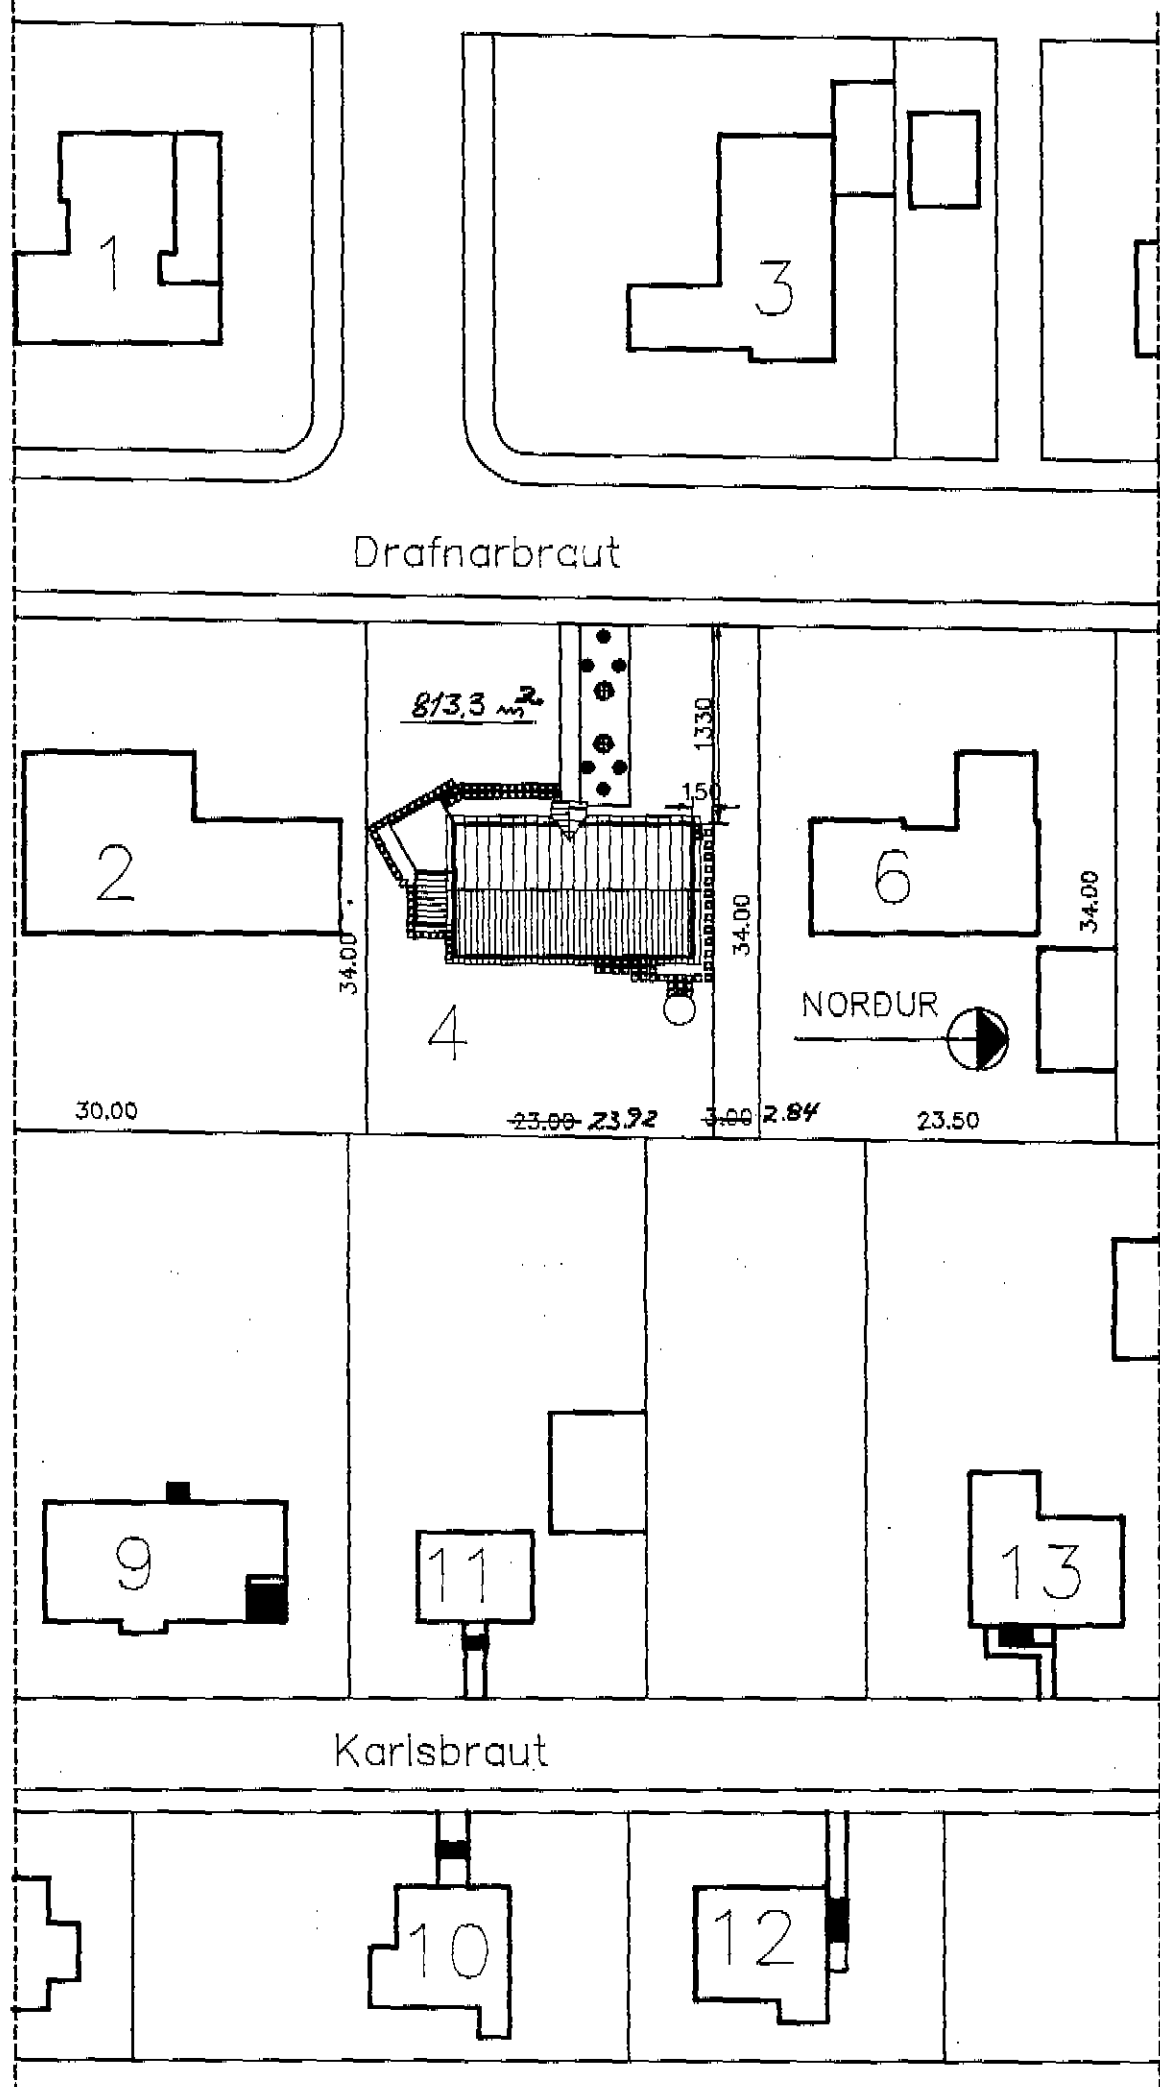

Drafnarbraut


813.3 m²

NORDUR

Karlsbraut

Afstöðumynd 1:500

23.00 m

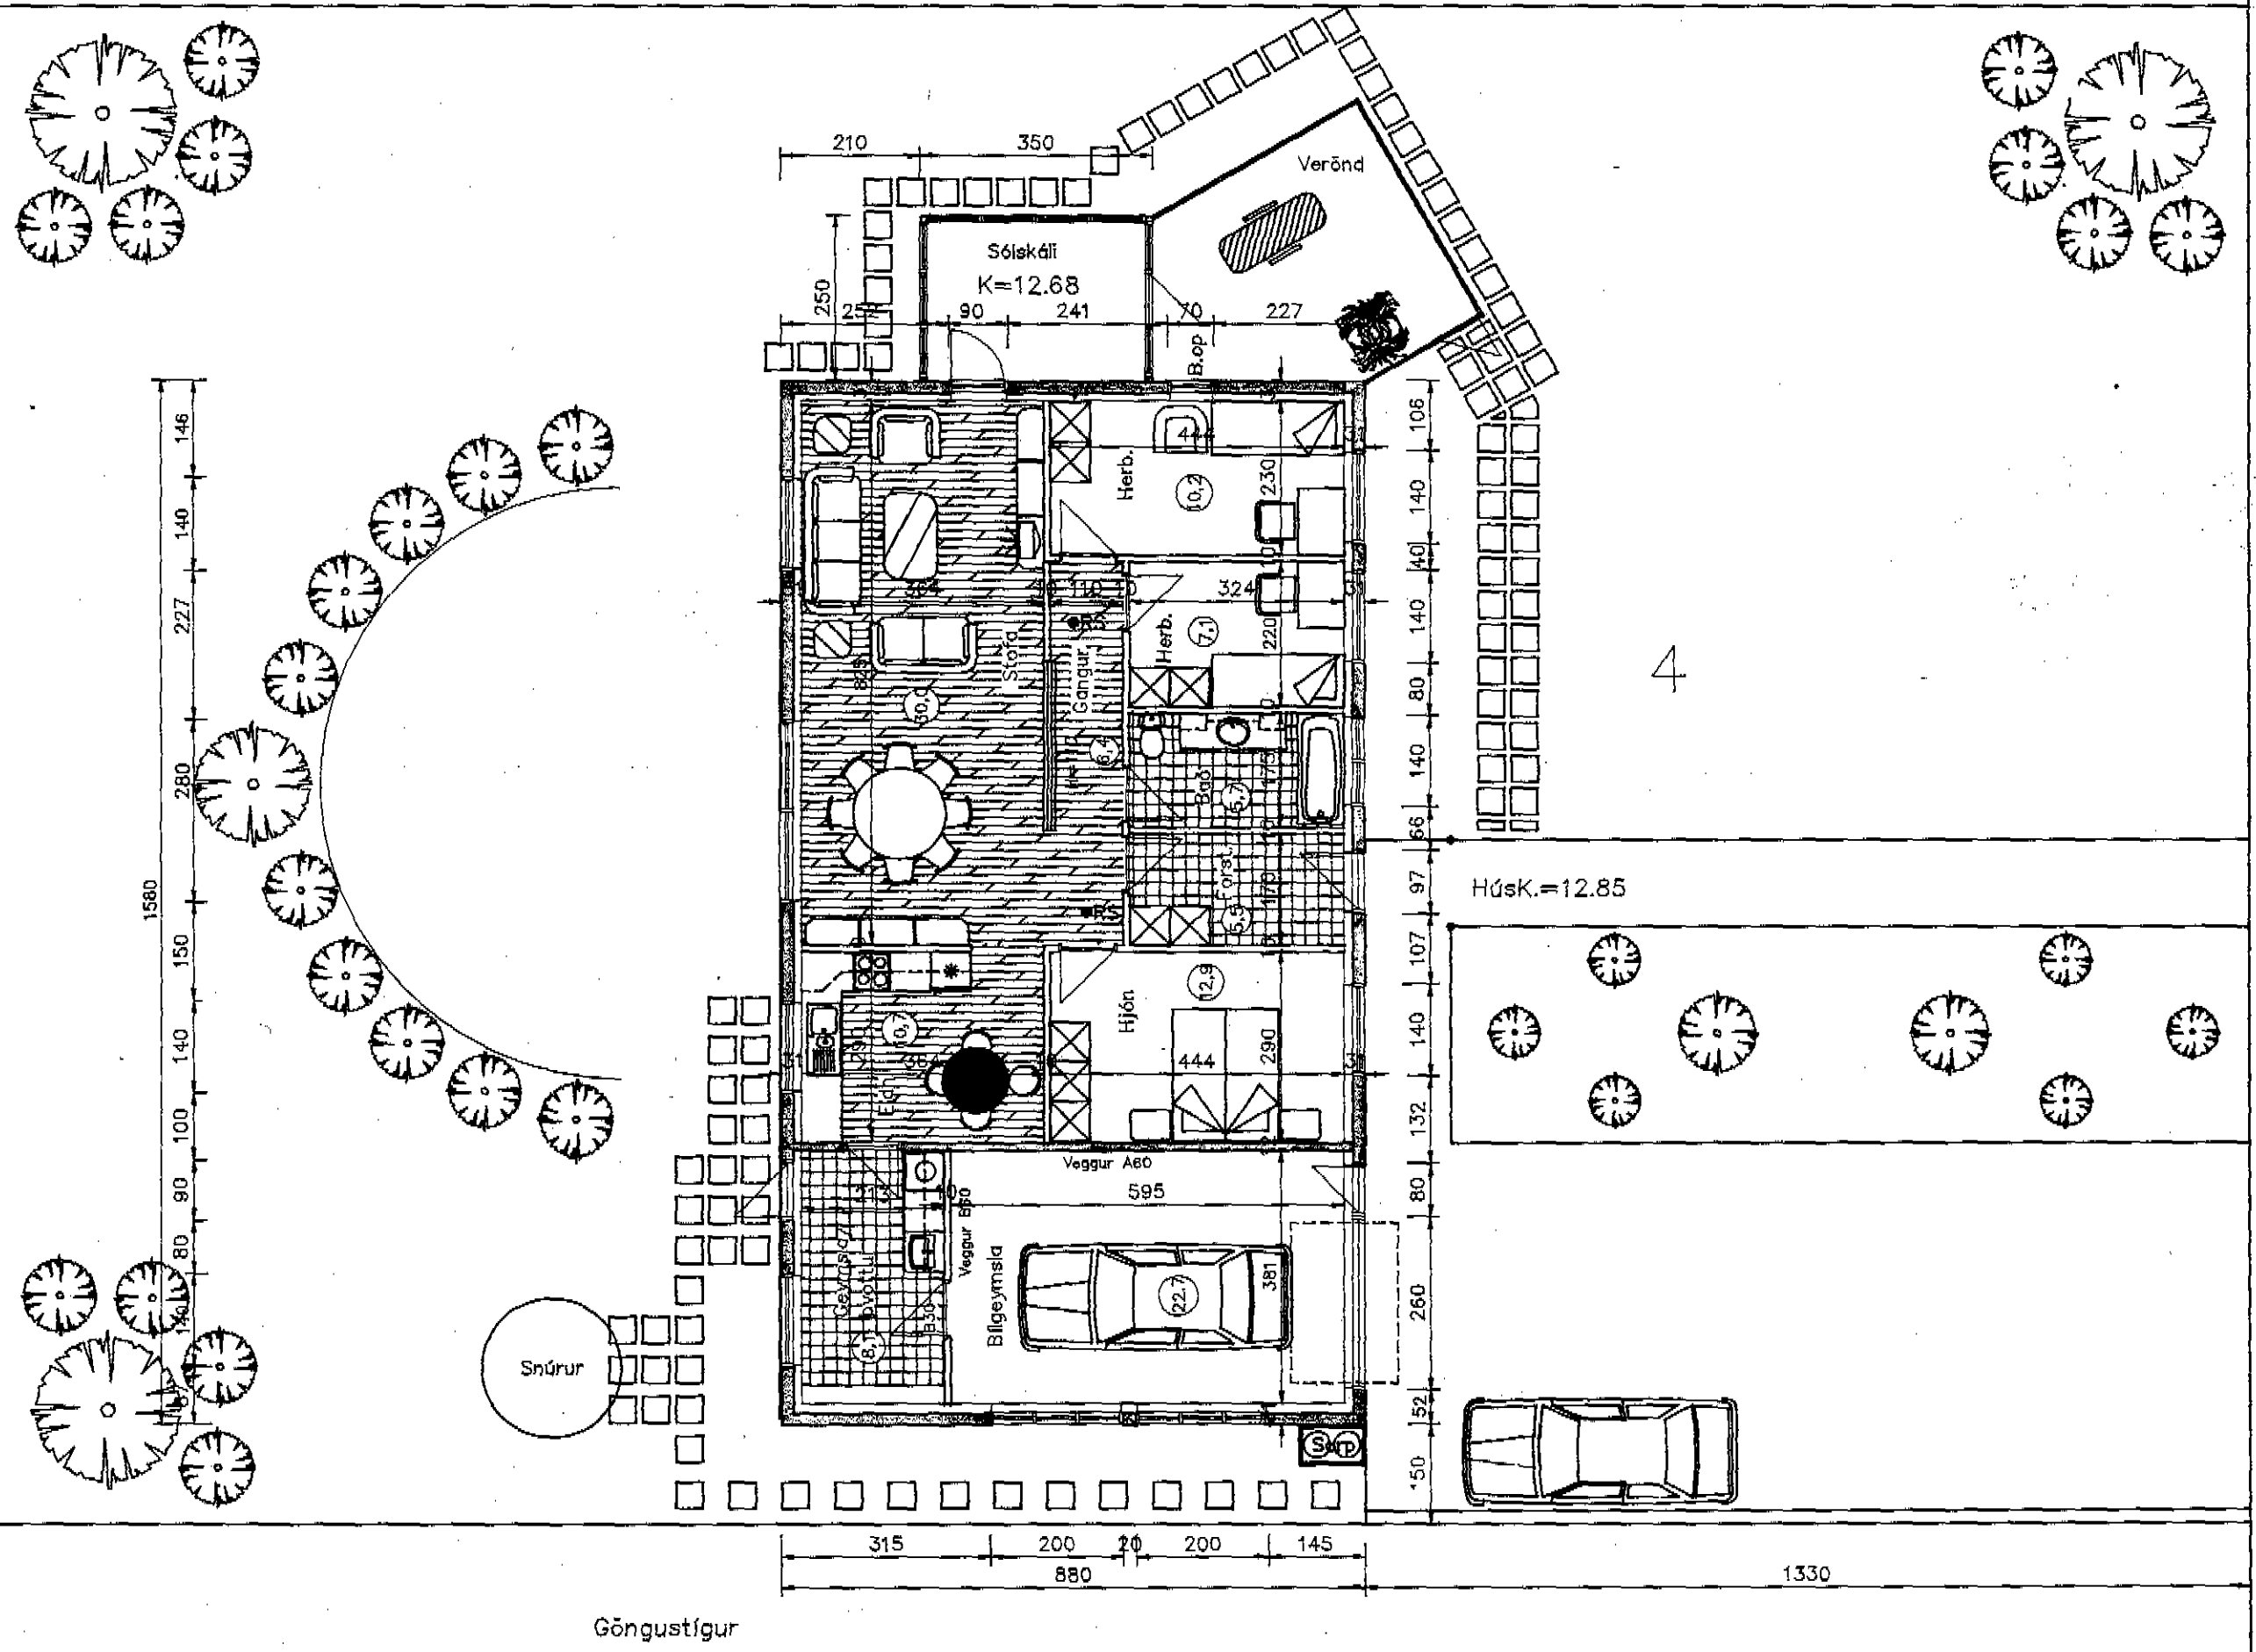

34.00 m

Húsk. = 12.85

Göngustígur

Stærðir:	
Grunnfl. íb.húss	112.60 m ²
Grunnfl. bílg.	26.44 m ²
<hr/>	
Samtals:	139.04 m ² - 476.4 m ³
Sólstofa	8.75 m ² - 25.1 m ³

BREYTING NR. 1
GLUGGA Í STOFU
OG BÍLGEYMSLU BREYTT.

H.S.Á. TEIKNISTOFA

SKIPAGÖTU 18 - 600 AKUREYRI - Sími 96-25777

Há Há Há

VERKHEITI				
Drafnarbraut 4, Dalvík				
HEITI TEIKNINGAR				VERK NR
Grunnmynd og afstöðumynd				95-302
TEIKNING NR				1302
HANNAÐ	TEIKNAD	YPIRFARID	DAGS	KVARD
HÁ	HÁ		MAÍ '95	1:100:500
BREYTT	04.07.'95	1	2	3