
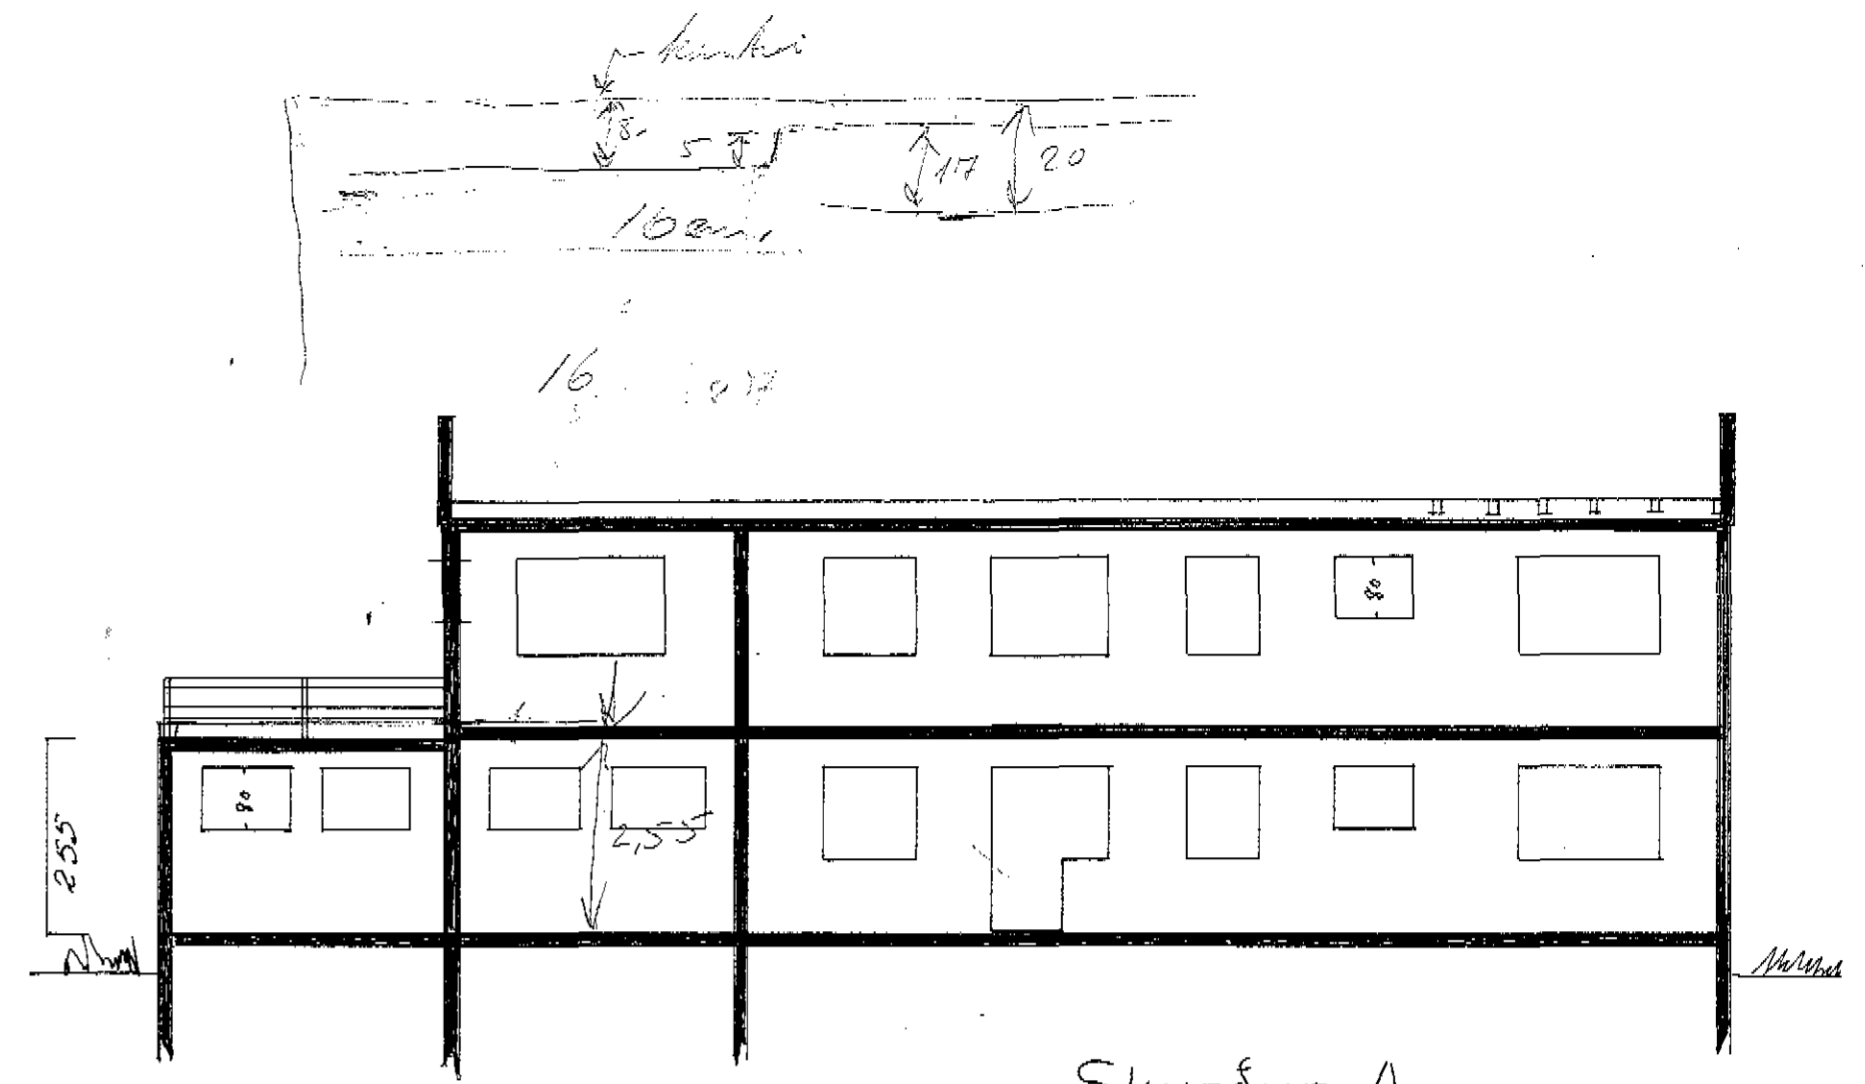


20.80
7.60 13.20
60 120 140 120 100 120 180 120 100 150 100 100 100 140 180 90

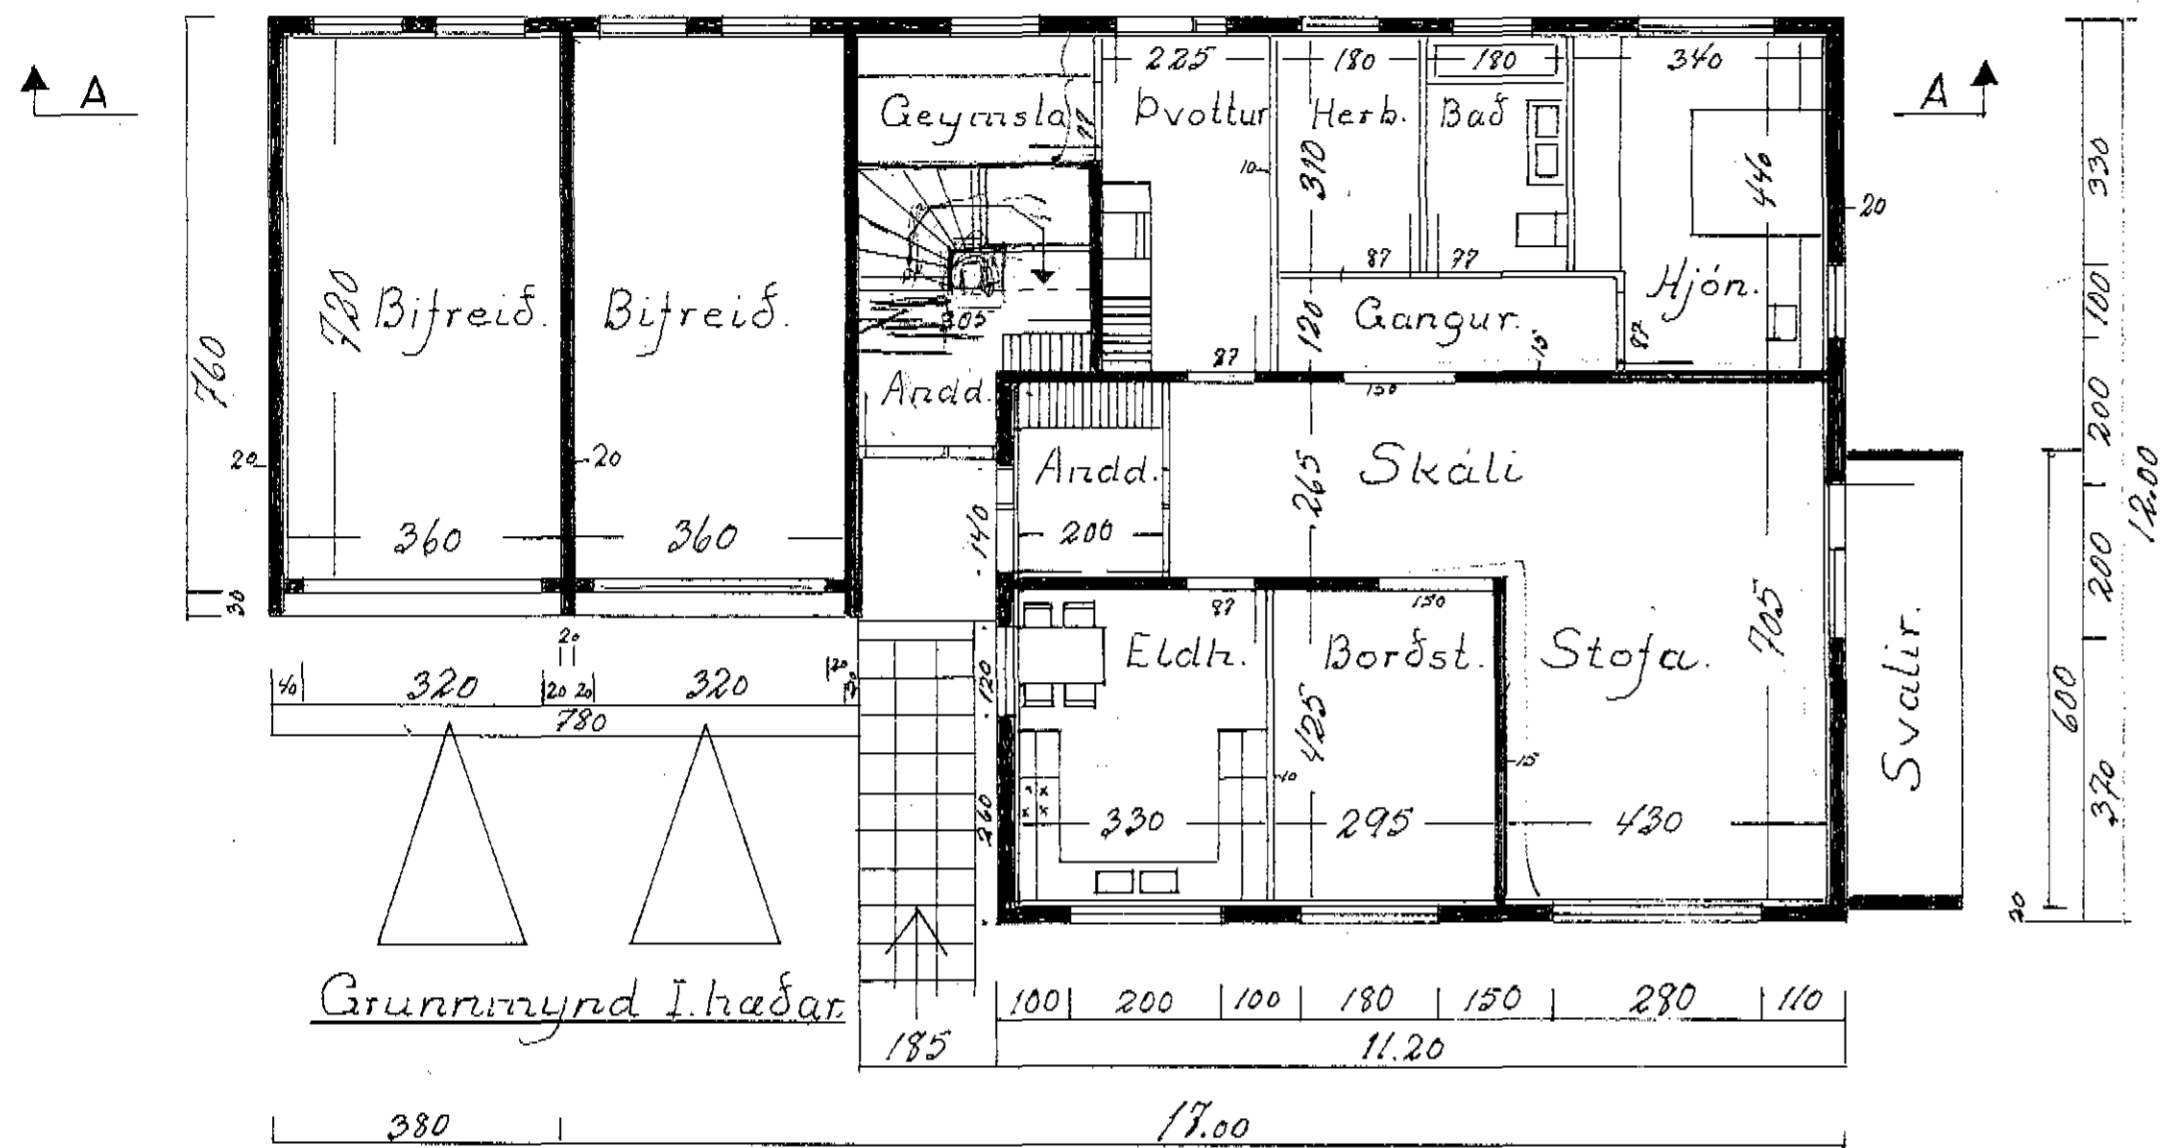

2.85
2.10
55
2.9

11
134.65
6.40
141.05
478.47
157.87-56
154.00
322.53-42.00

100 200 220 120 100 150 100 100 100 140 180 90



24...
hæð á gólfu 12,80.
12,05... 80cm upp að ofri gólfu.
60 m m.

Gólfhæð 12,85

17,424 Th

17,647

12,80

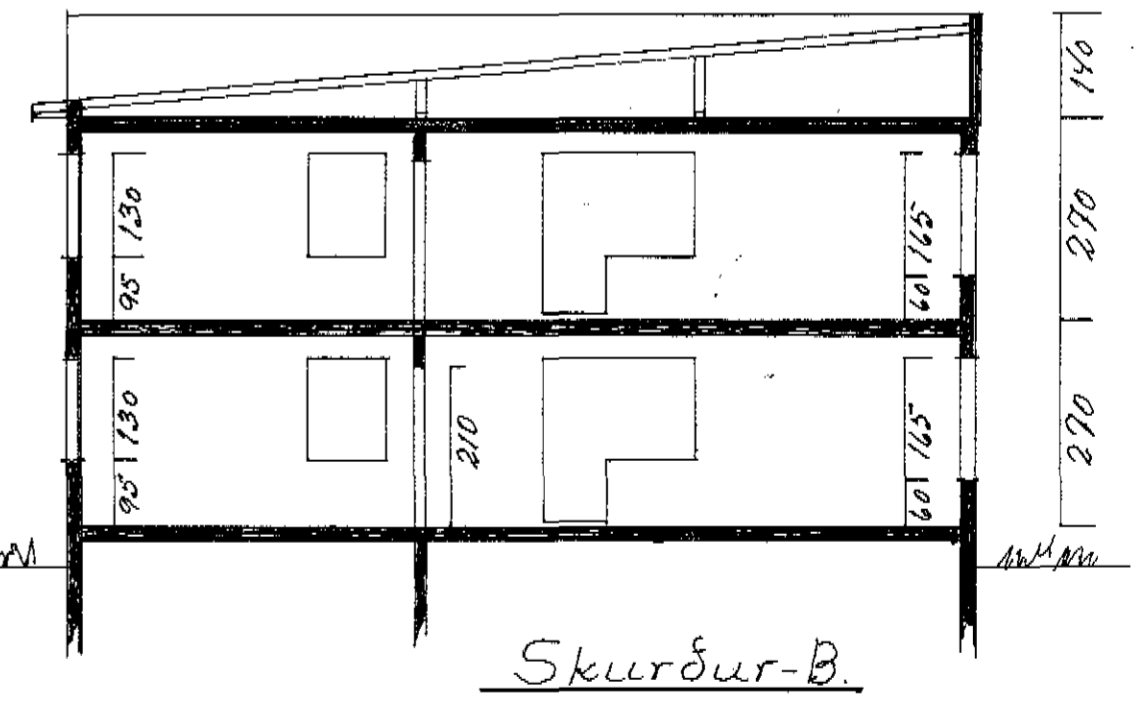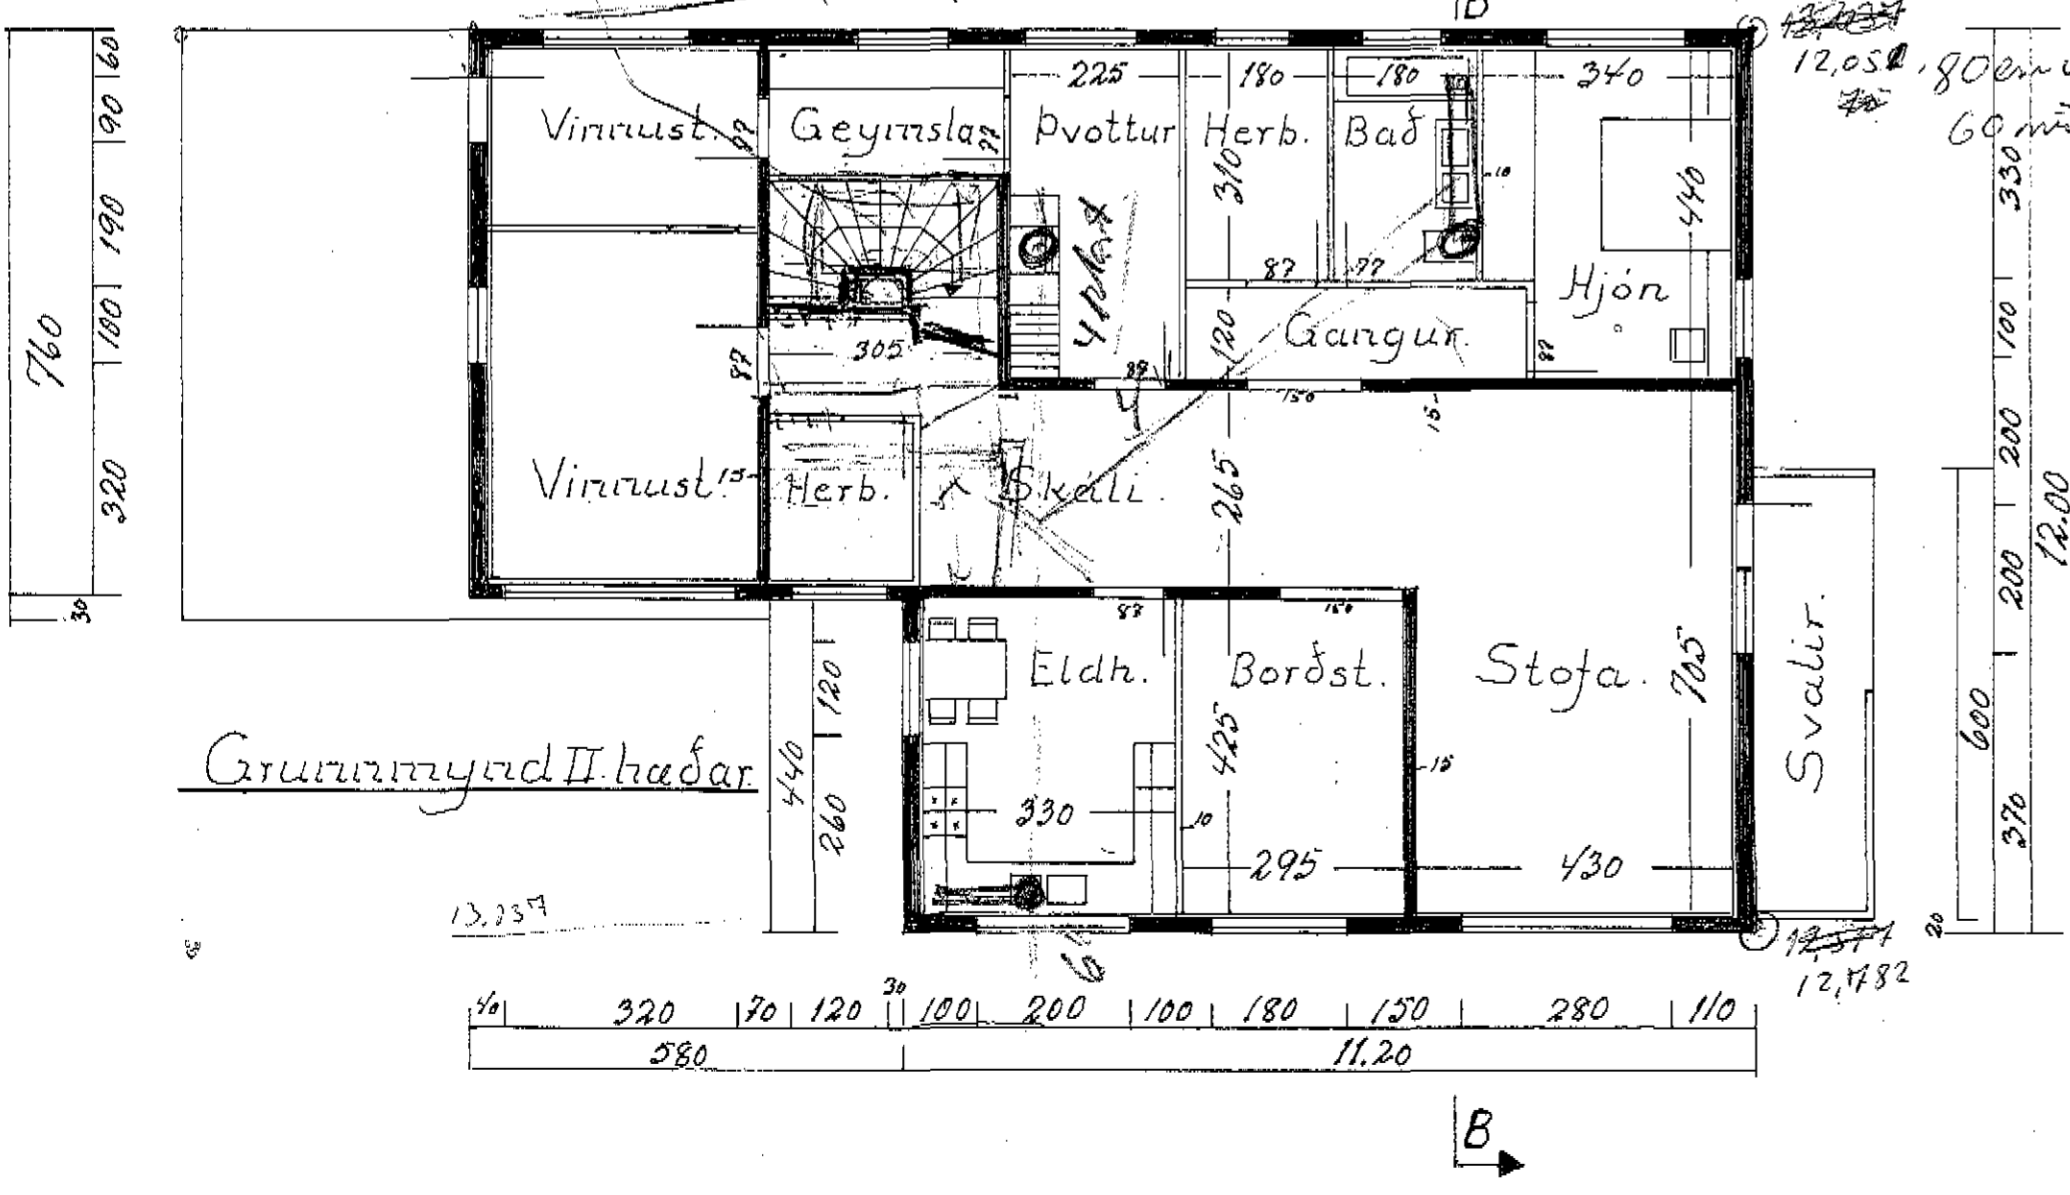

Reiknað			
Teiknað	April 1974		M: 1:100
			Blad 1.

Gunnar M. Olafsson